




1 EXISTING FIRST FLOOR PLAN  
 $\frac{3}{16}'' = 1'-0''$

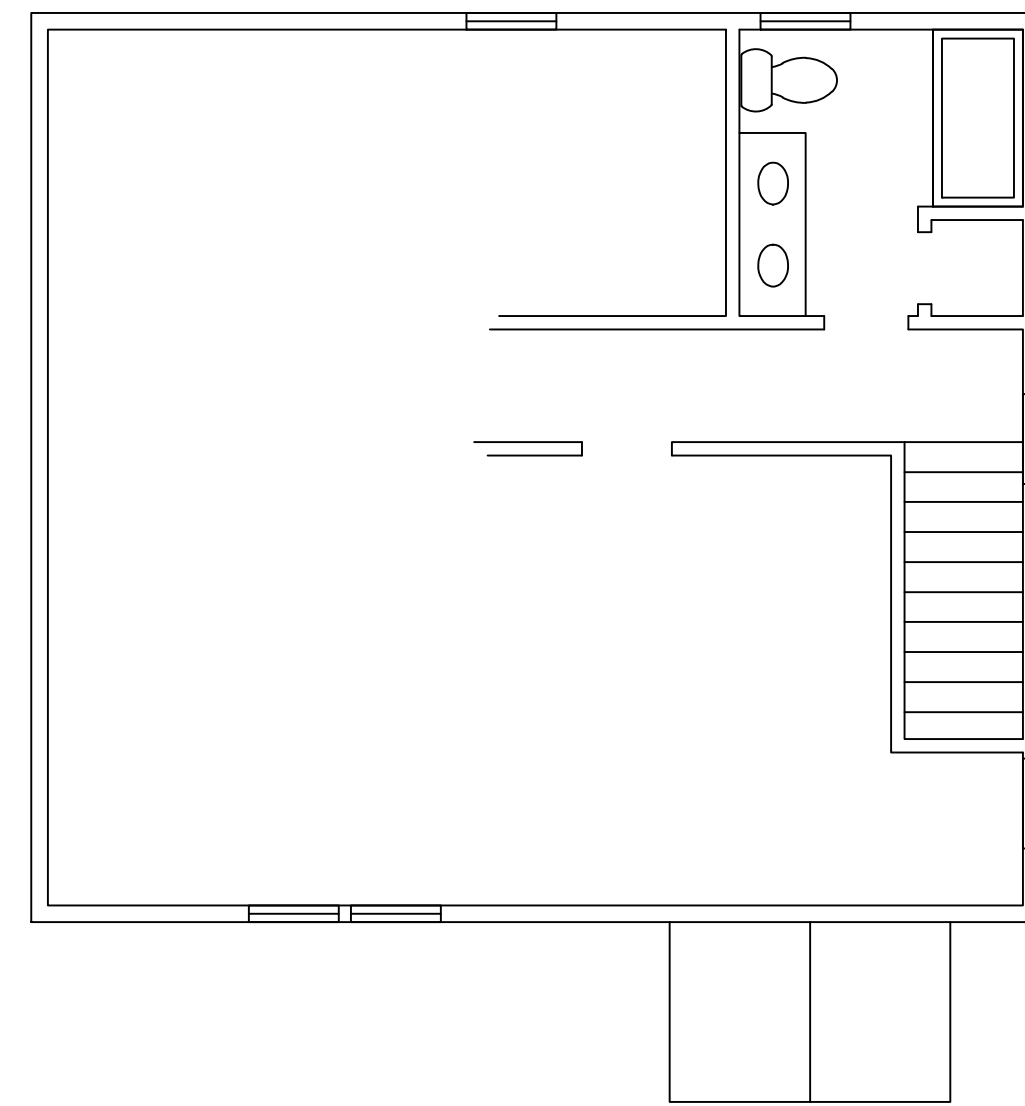


2 EXISTING SECOND FLOOR PLAN  
 $\frac{3}{16}'' = 1'-0''$

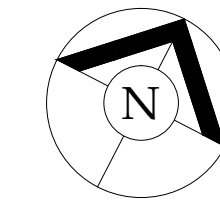

3 EXISTING FRONT ELEVATION  
 $\frac{3}{16}'' = 1'-0''$

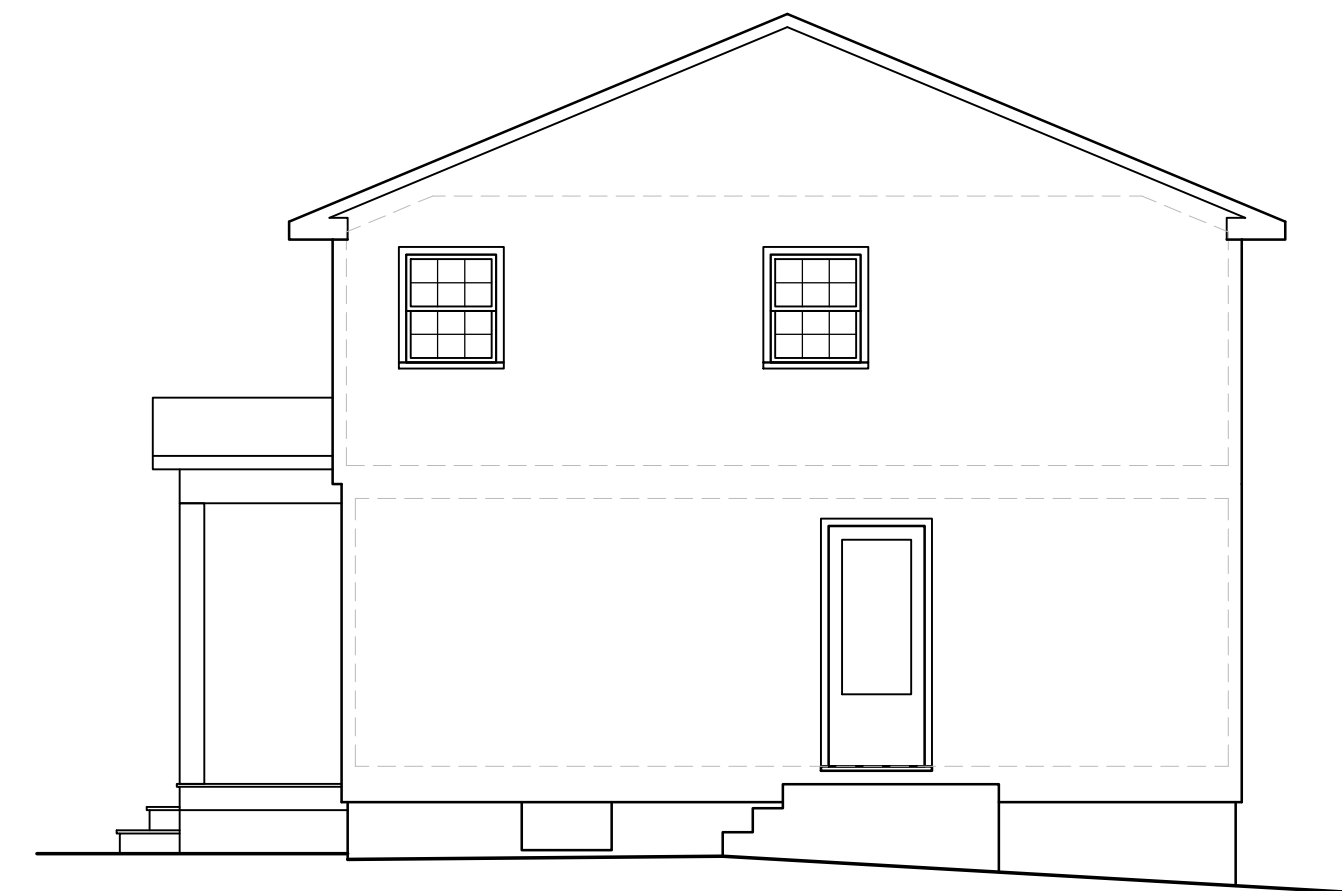

4 EXISTING SIDE ELEVATION  
 $\frac{3}{16}'' = 1'-0''$

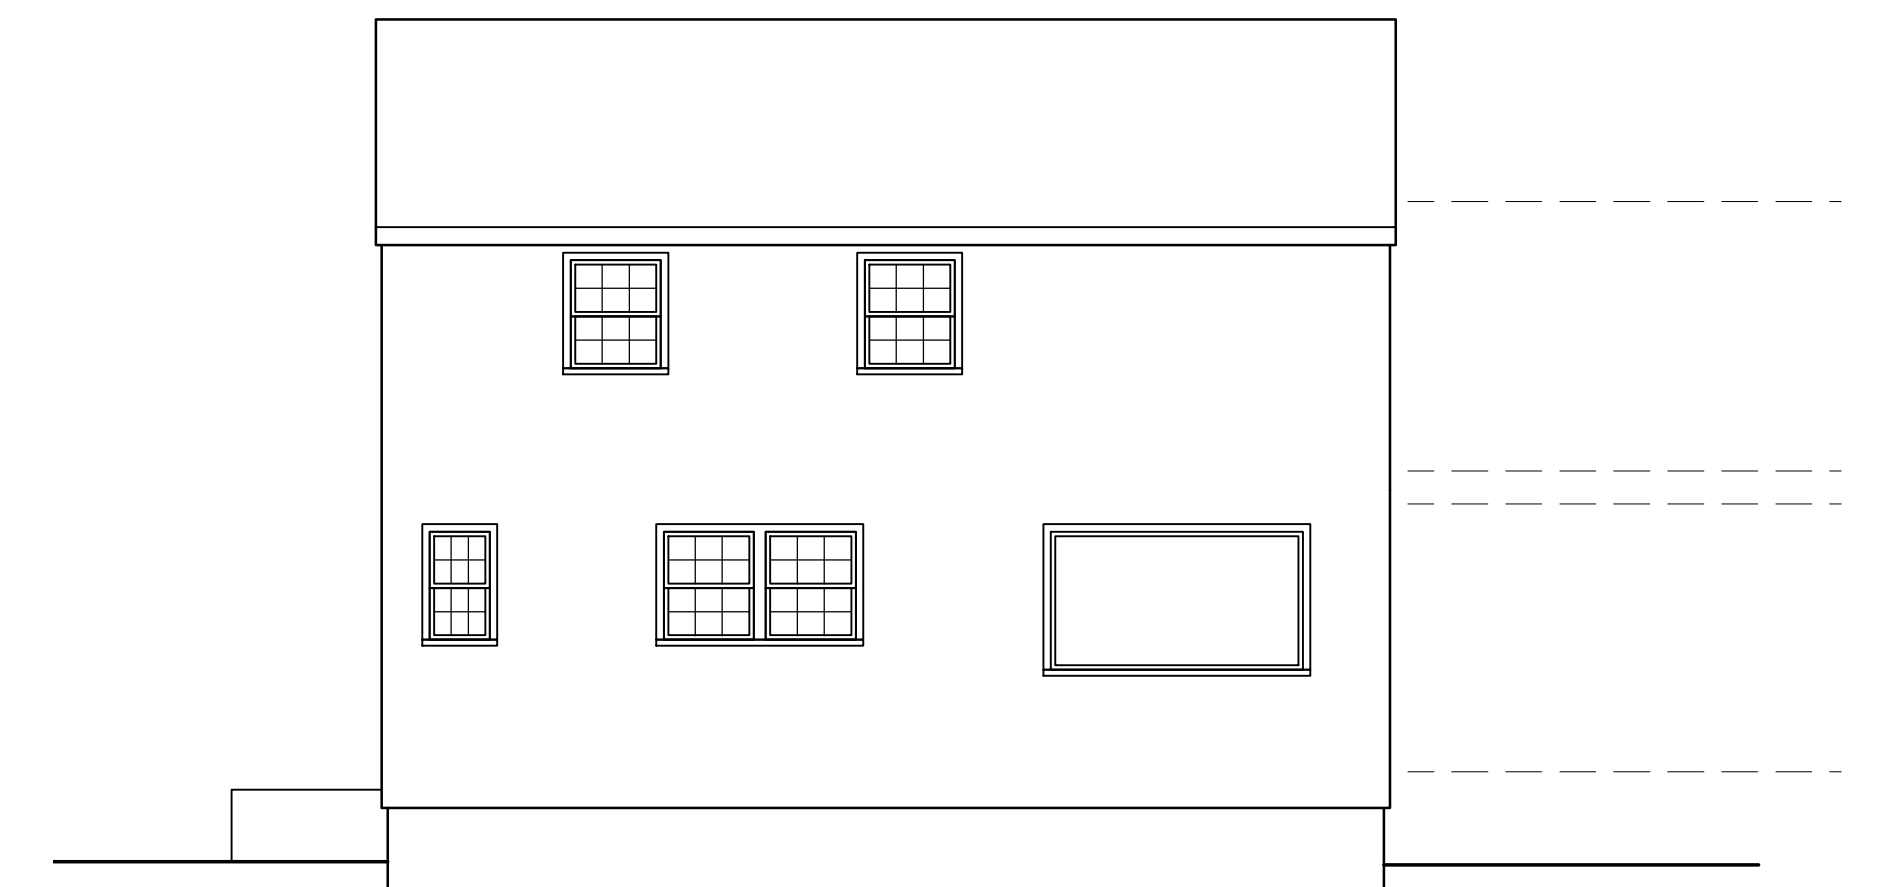

5 EXISTING REAR ELEVATION  
 $\frac{3}{16}'' = 1'-0''$

