


TYPICAL EXTERIOR WALL CONSTRUCTION:
 CEMENT SIDING
 OVER TYPAR HOUSE WRAP
 OVER 1/2" ZIP PLYWOOD SHEATHING
 OVER 2X6 @ 16" O.C. WALL STUD
 W/ R-21 BATT. INSULATION
 OVER 1/2" WALL BOARD

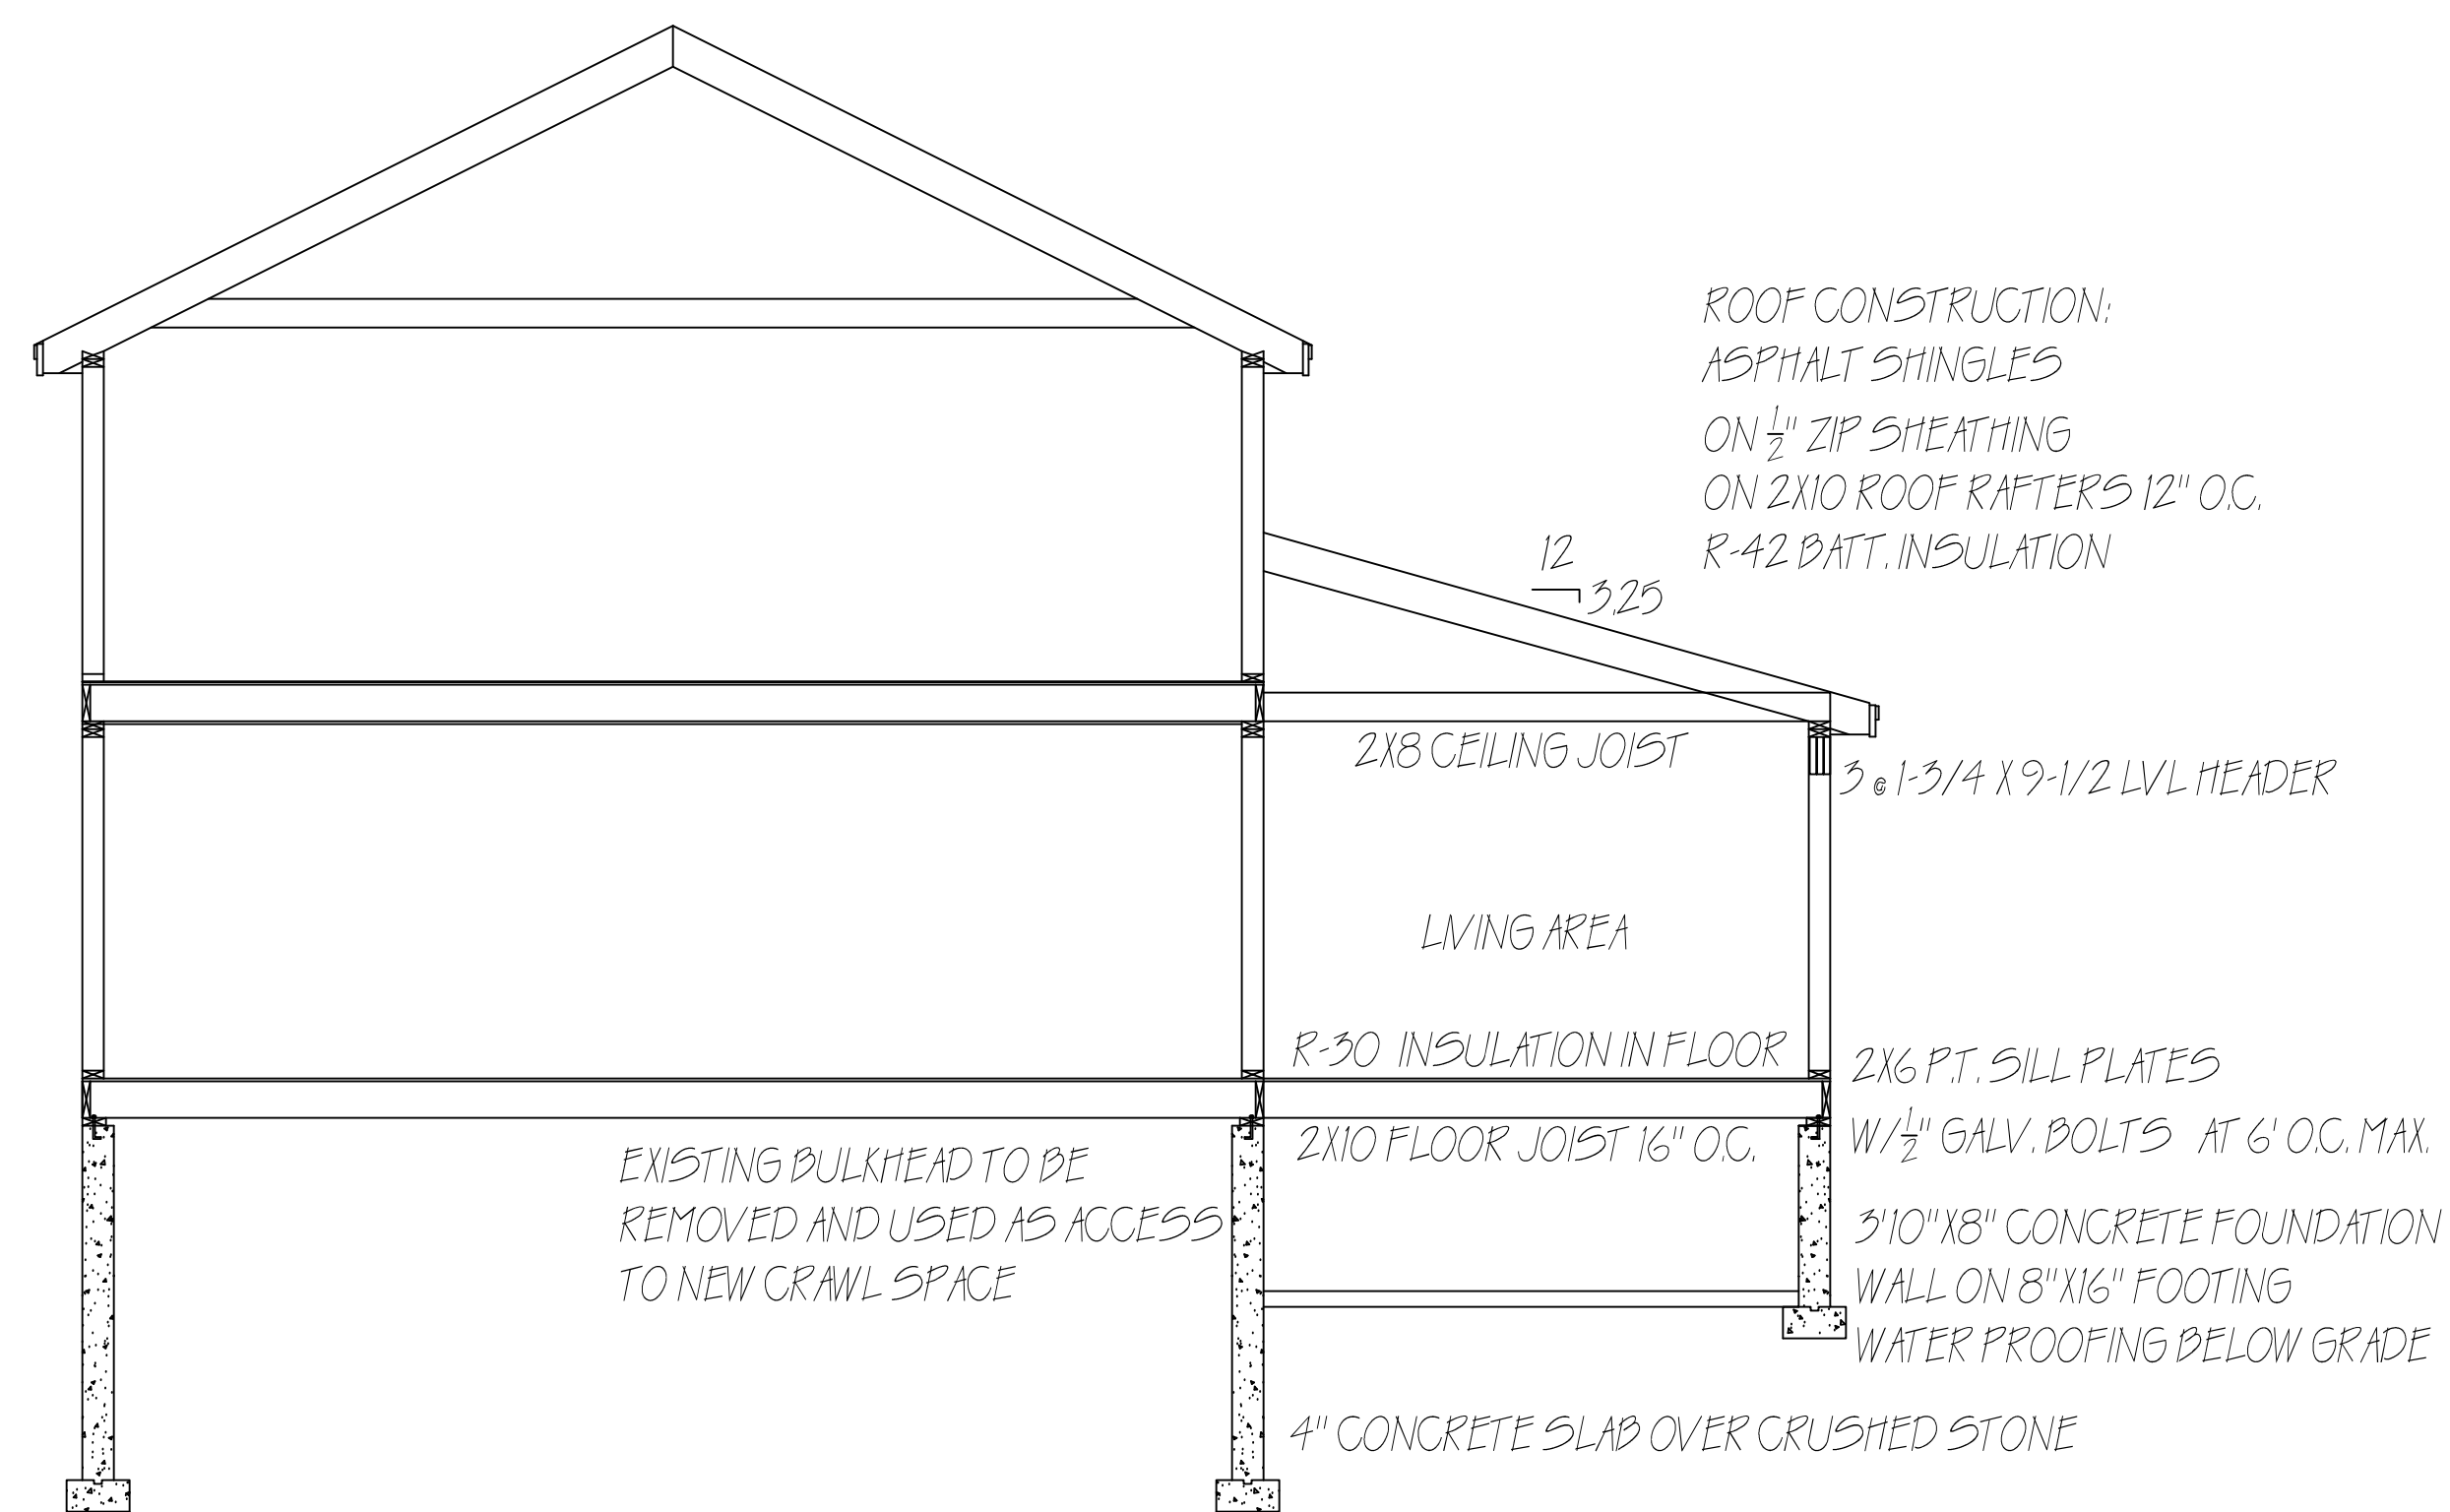

General Notes

No.	Revision/Issue	Date

Firm Name and Address

Project Name and Address

Project #50 Alden Cir	Sheet 3
Date	
Scale 1/8"=1'	