



### NEW HEADER @ PASS THROUGH

SCALE: 1" = 1'-0"

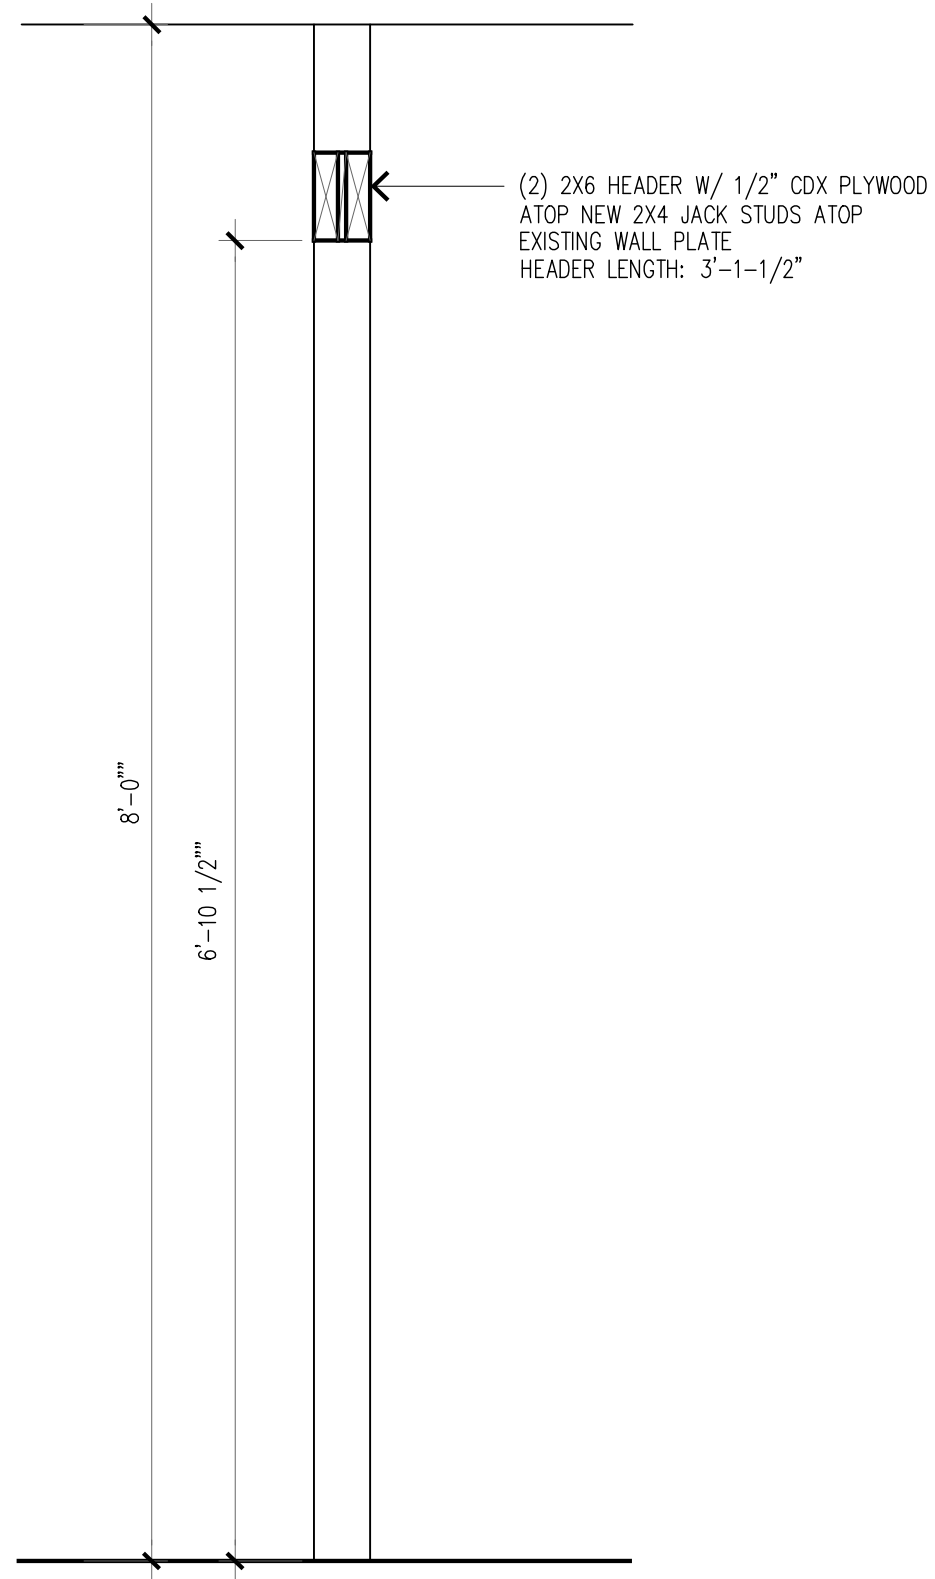

### NEW HEADER @ POWDER ROOM DOOR

SCALE: 1" = 1'-0"

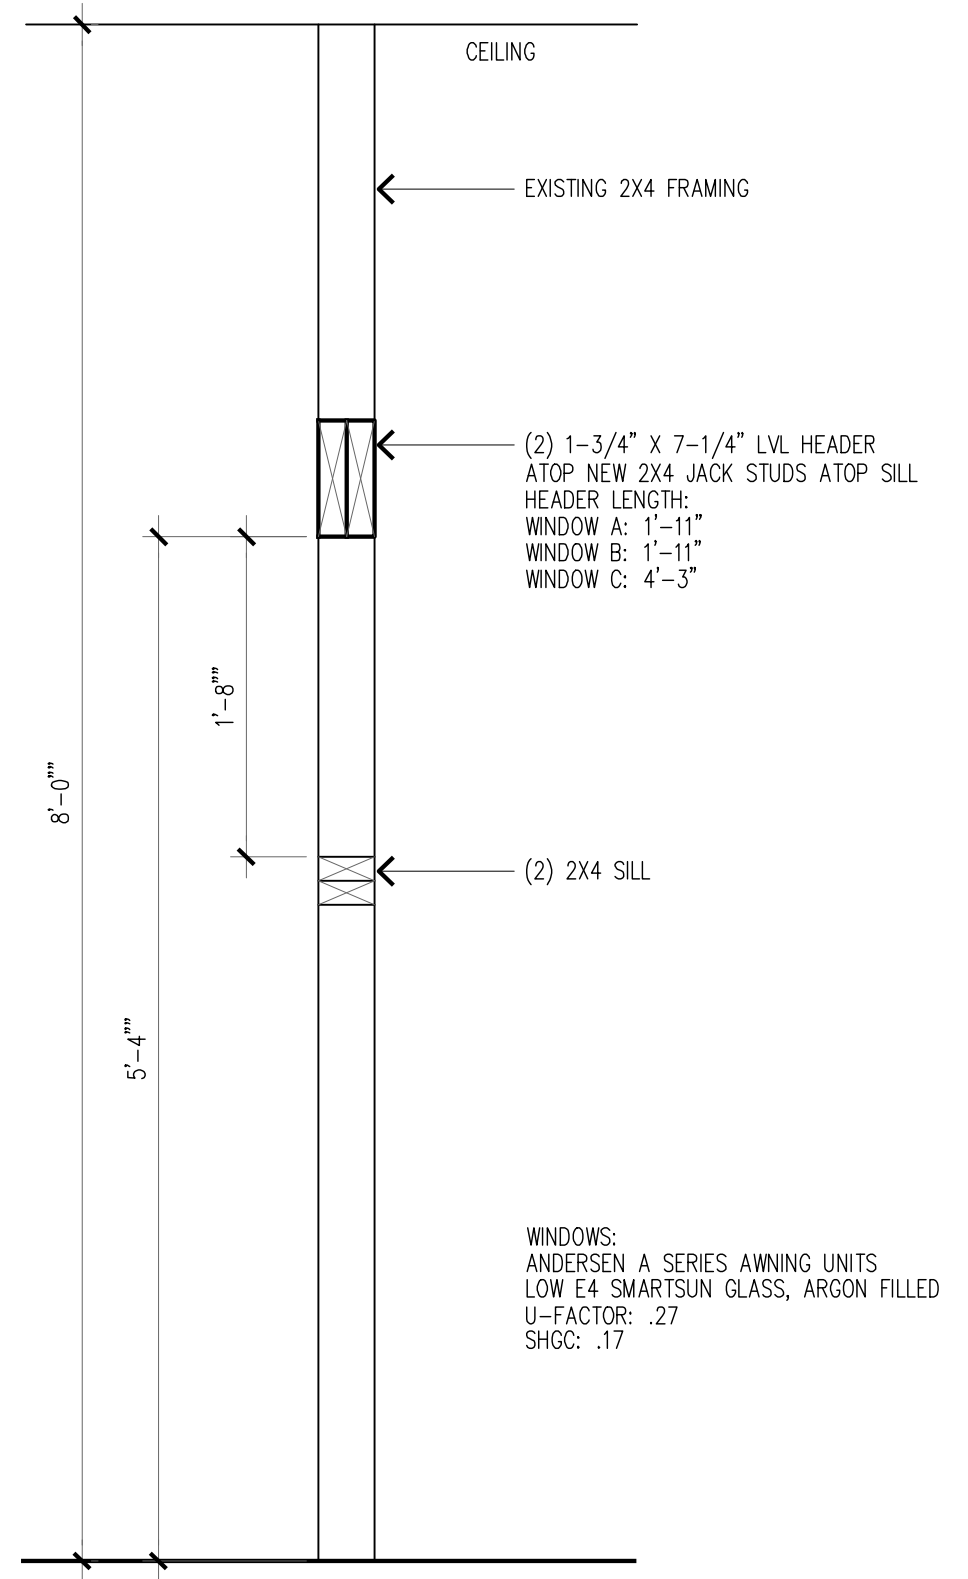

### NEW HEADER & SILL @ ALL WINDOWS

SCALE: 1" = 1'-0"

WINDOWS:  
 ANDERSEN A SERIES AWNING UNITS  
 LOW E4 SMARTSUN GLASS, ARGON FILLED  
 U-FACTOR: .27  
 SHGC: .17