


1/4" = 1'-0"  
SCALE

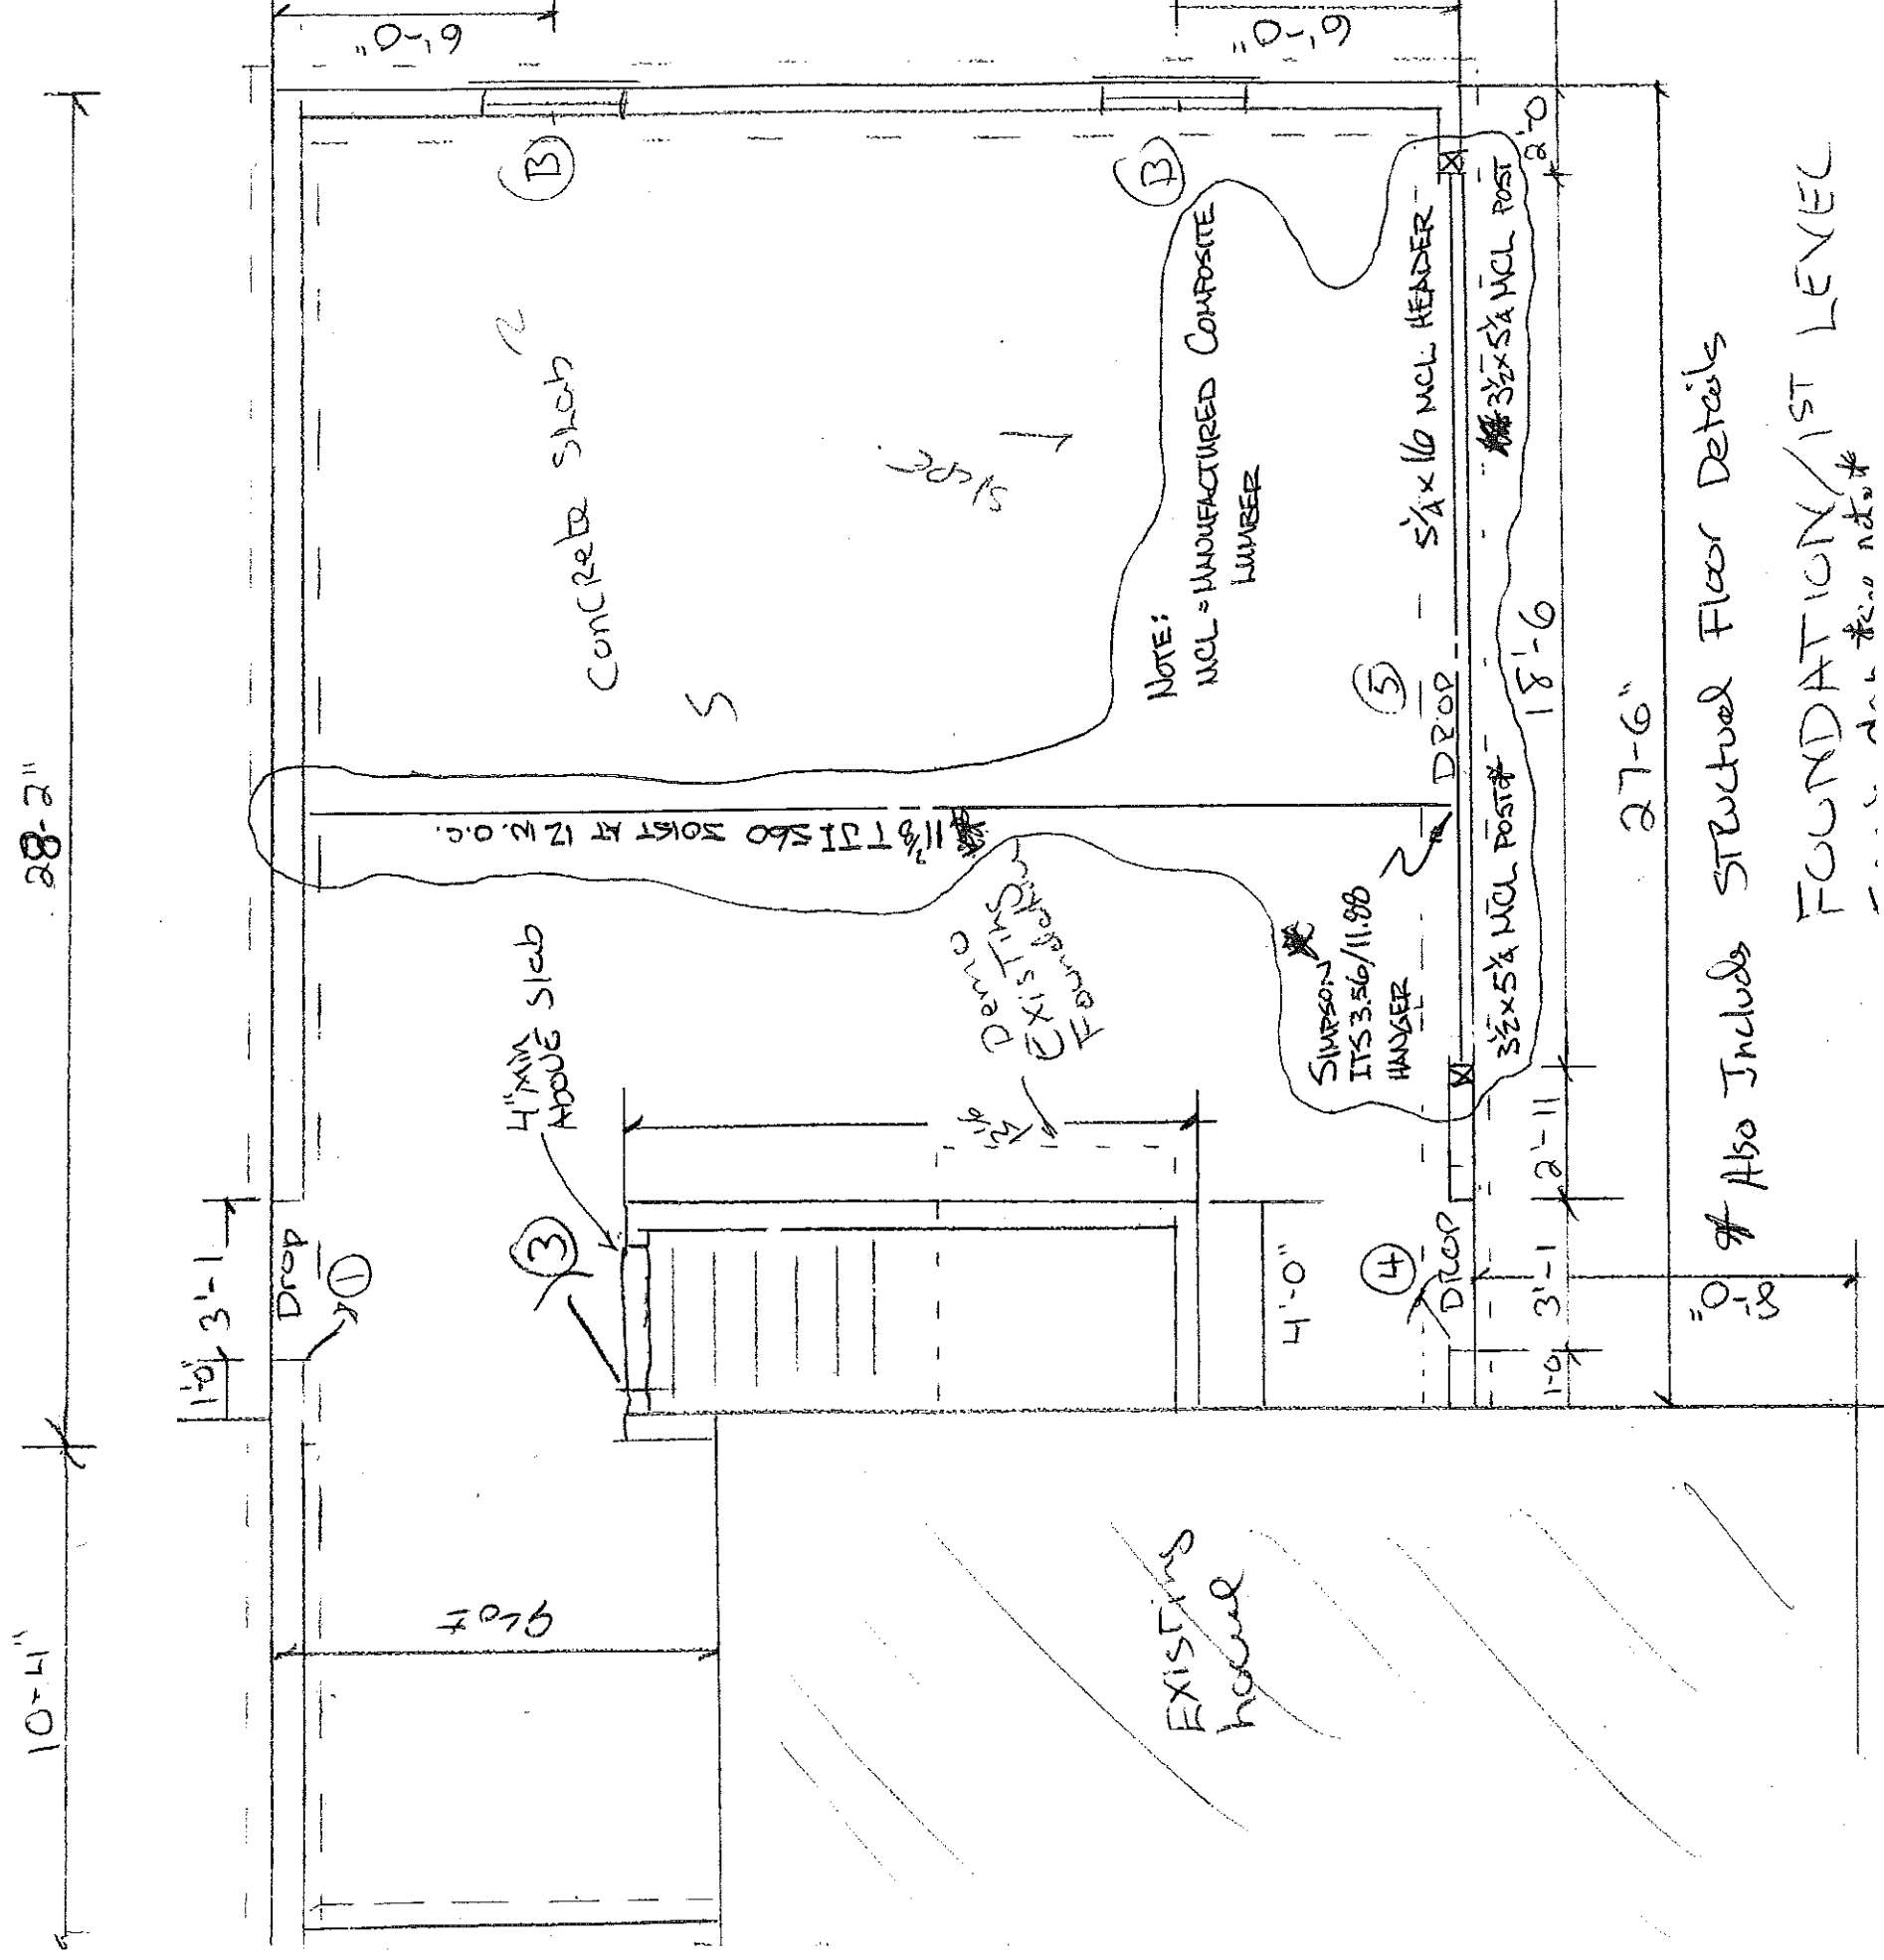

Also Includes Structural Floor Details  
FOUNDATION / 1ST LEVEL