


Street  
Front House

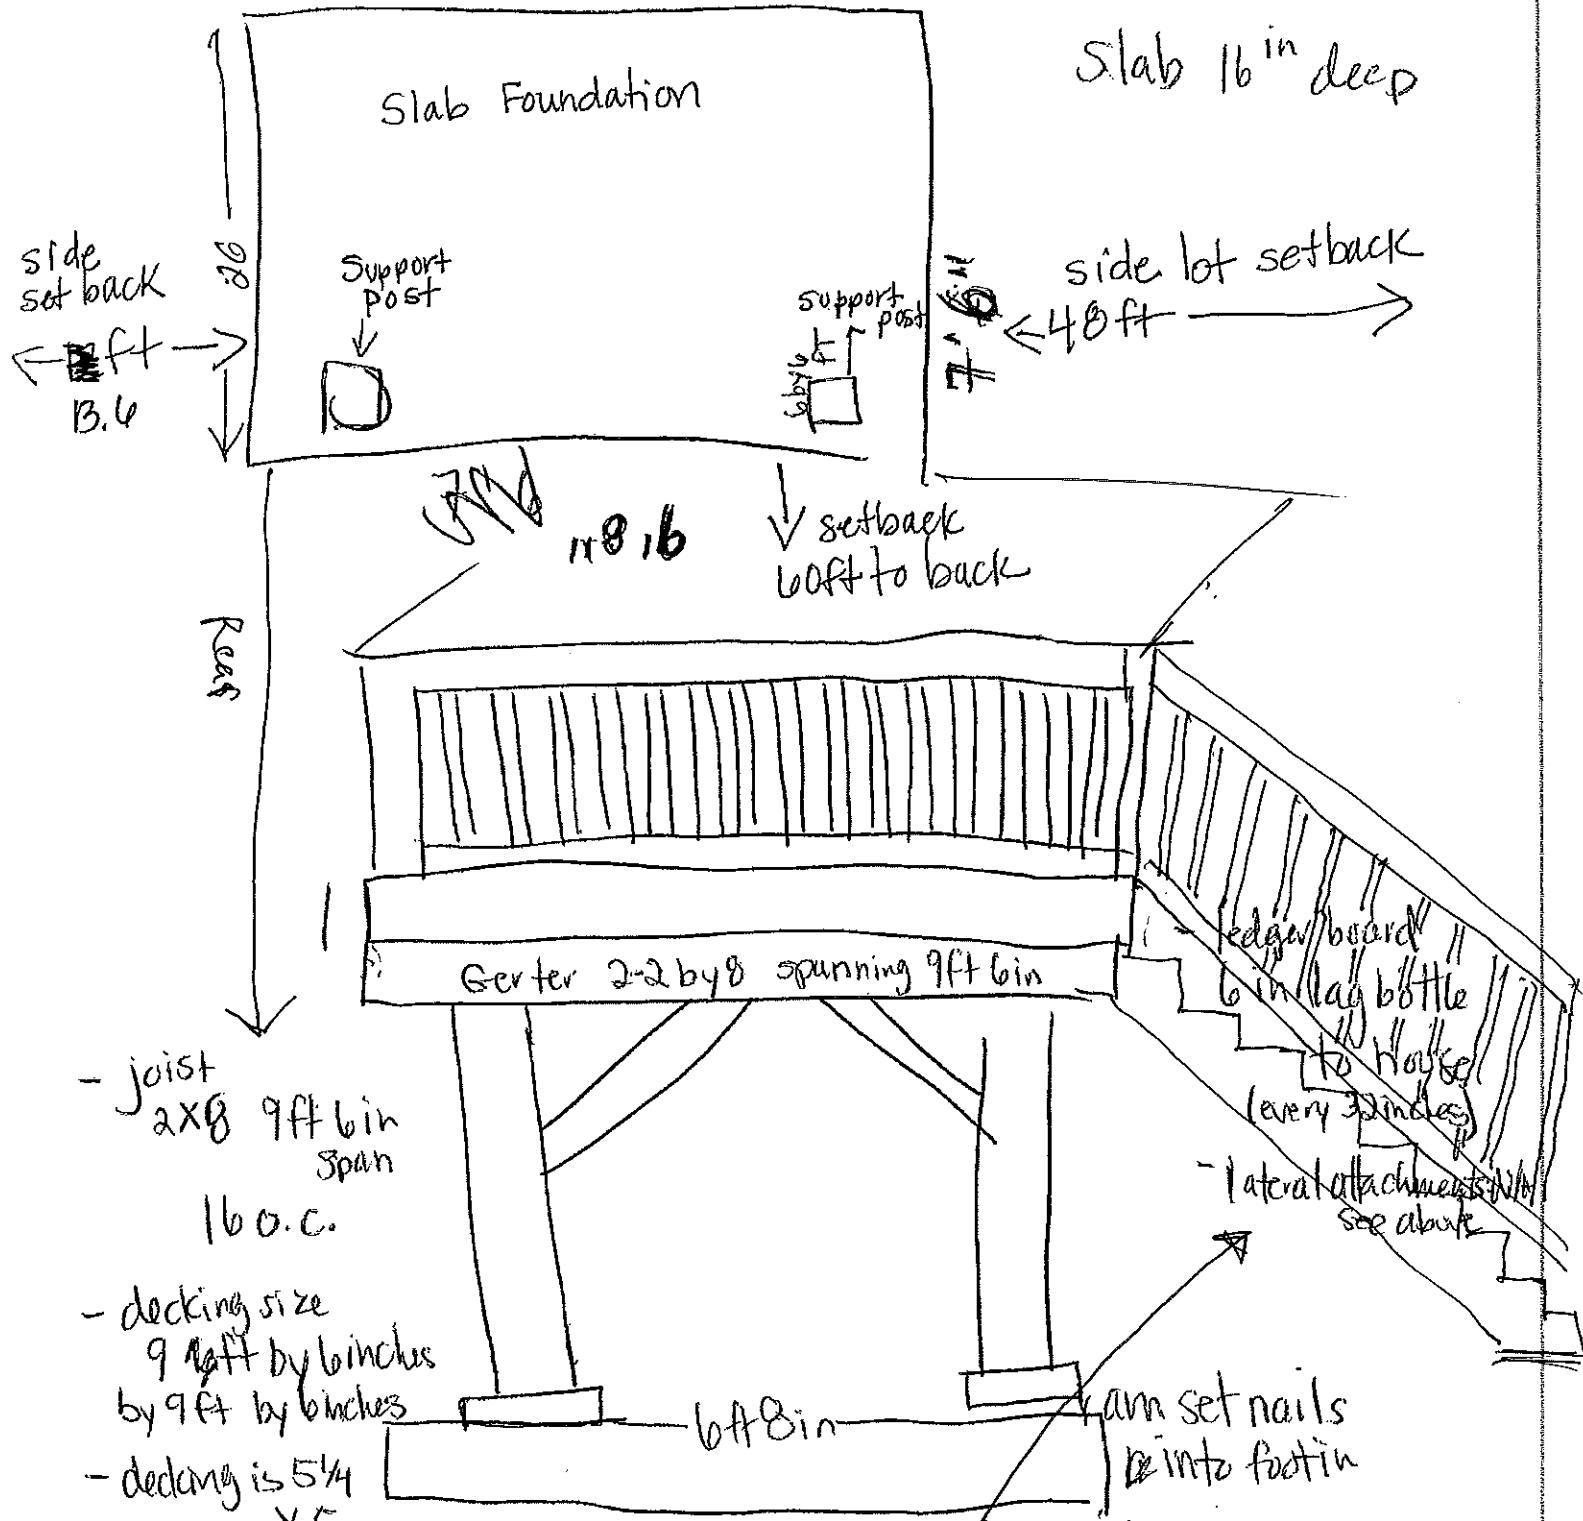

Slab 16<sup>in</sup> deep

side set back  
13.6 ft

side lot setback  
40 ft

Support post

Support post

11' 8" 16

setback  
60ft to back

Rear

Garter 2-2 by 8 spanning 9ft 6in

edge board  
6 in lag bolts  
to house  
(every 3 inches)

lateral attachments  
see above

- joist  
2x8 9ft 6in  
span  
16 o.c.

- decking size  
9 ft by 6 inches  
by 9 ft by 6 inches

- decking is 5 1/4  
x 5

- post connection is 6in TRX screws

- guardrail height 38 inches  
- baluster spacing 4 inches  
- handrail height 42 inches

6ft 8in

ram set nails  
into footing

- width of stairs 50in  
- tread deep 11 1/2 inch  
- riser height: 7 1/2 inch  
- nose + projection of  
thread: 1 inch  
- landing size - B/A on ground

Flashing above  
ledger (aluminum)