


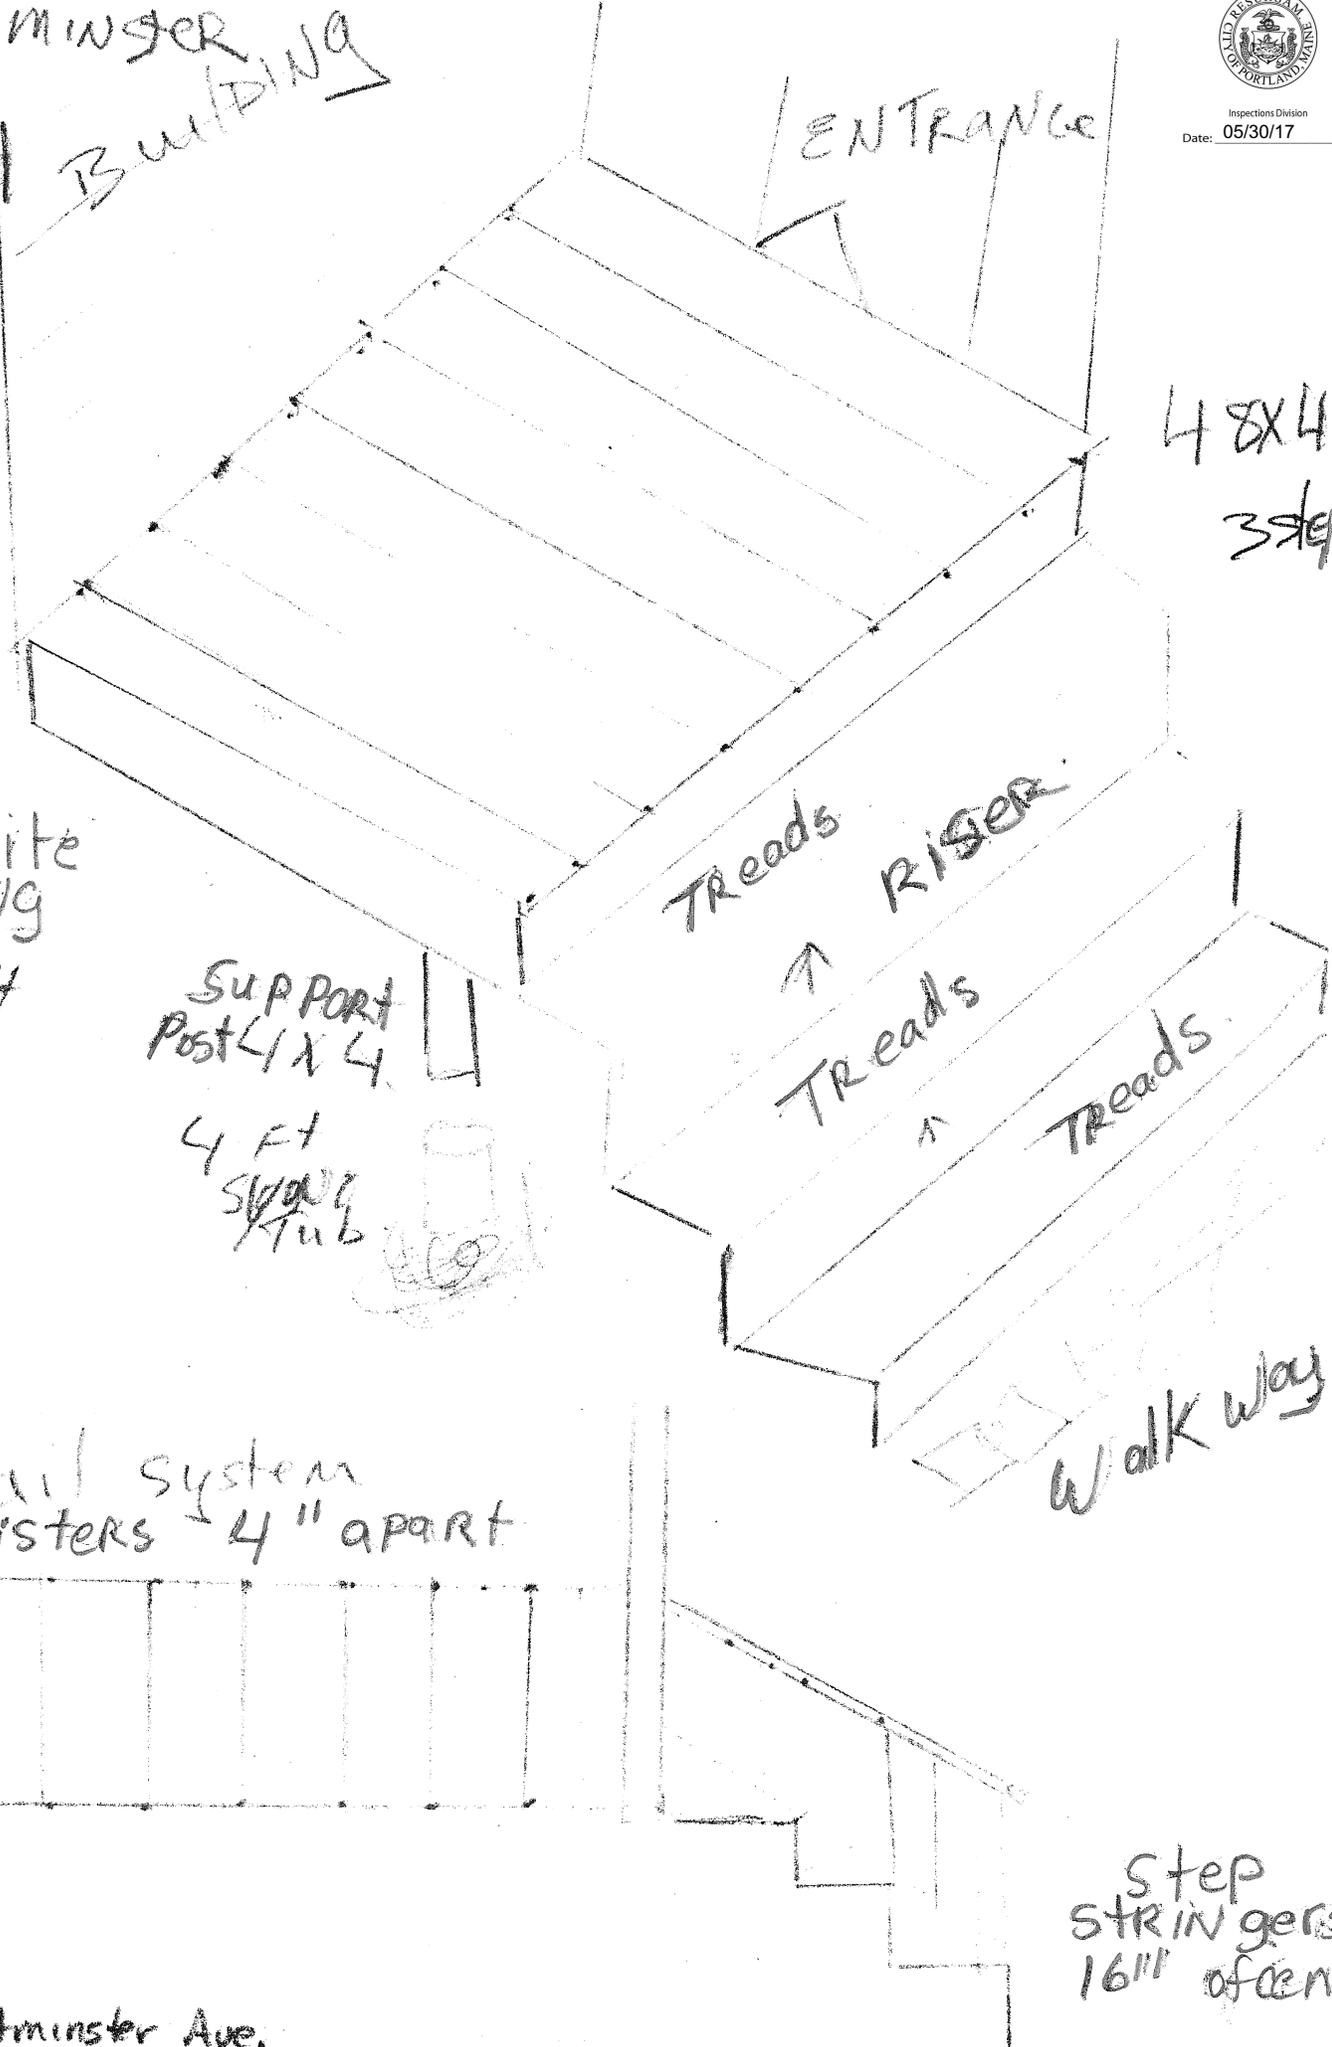

36 Westminster Ave
Portland Building



p.f.
2x6
Joyce

Composite
Decking
3' High

SUPPORT
Post 1x4

4 FT
Spigot
Tub

48x4
3step


Treads
↑
RISER

Treads
↑

Treads

Walk way

Rail system
Bannisters 4" apart

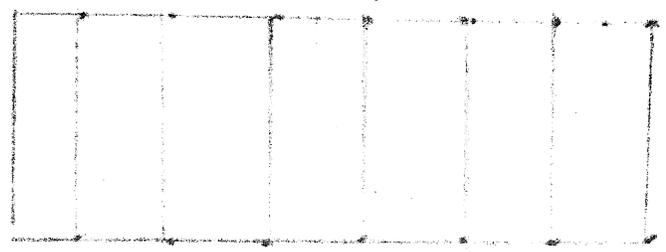

Step
stringers
16" apart