


10-14-2013

NO STAIRS

PROPOSED GARAGE ROOF
EXISTING ROOF

EXISTING
HIP ROOF
CHANGE TO
GABLE ROOF

EXISTING
WALLS & FLOOR

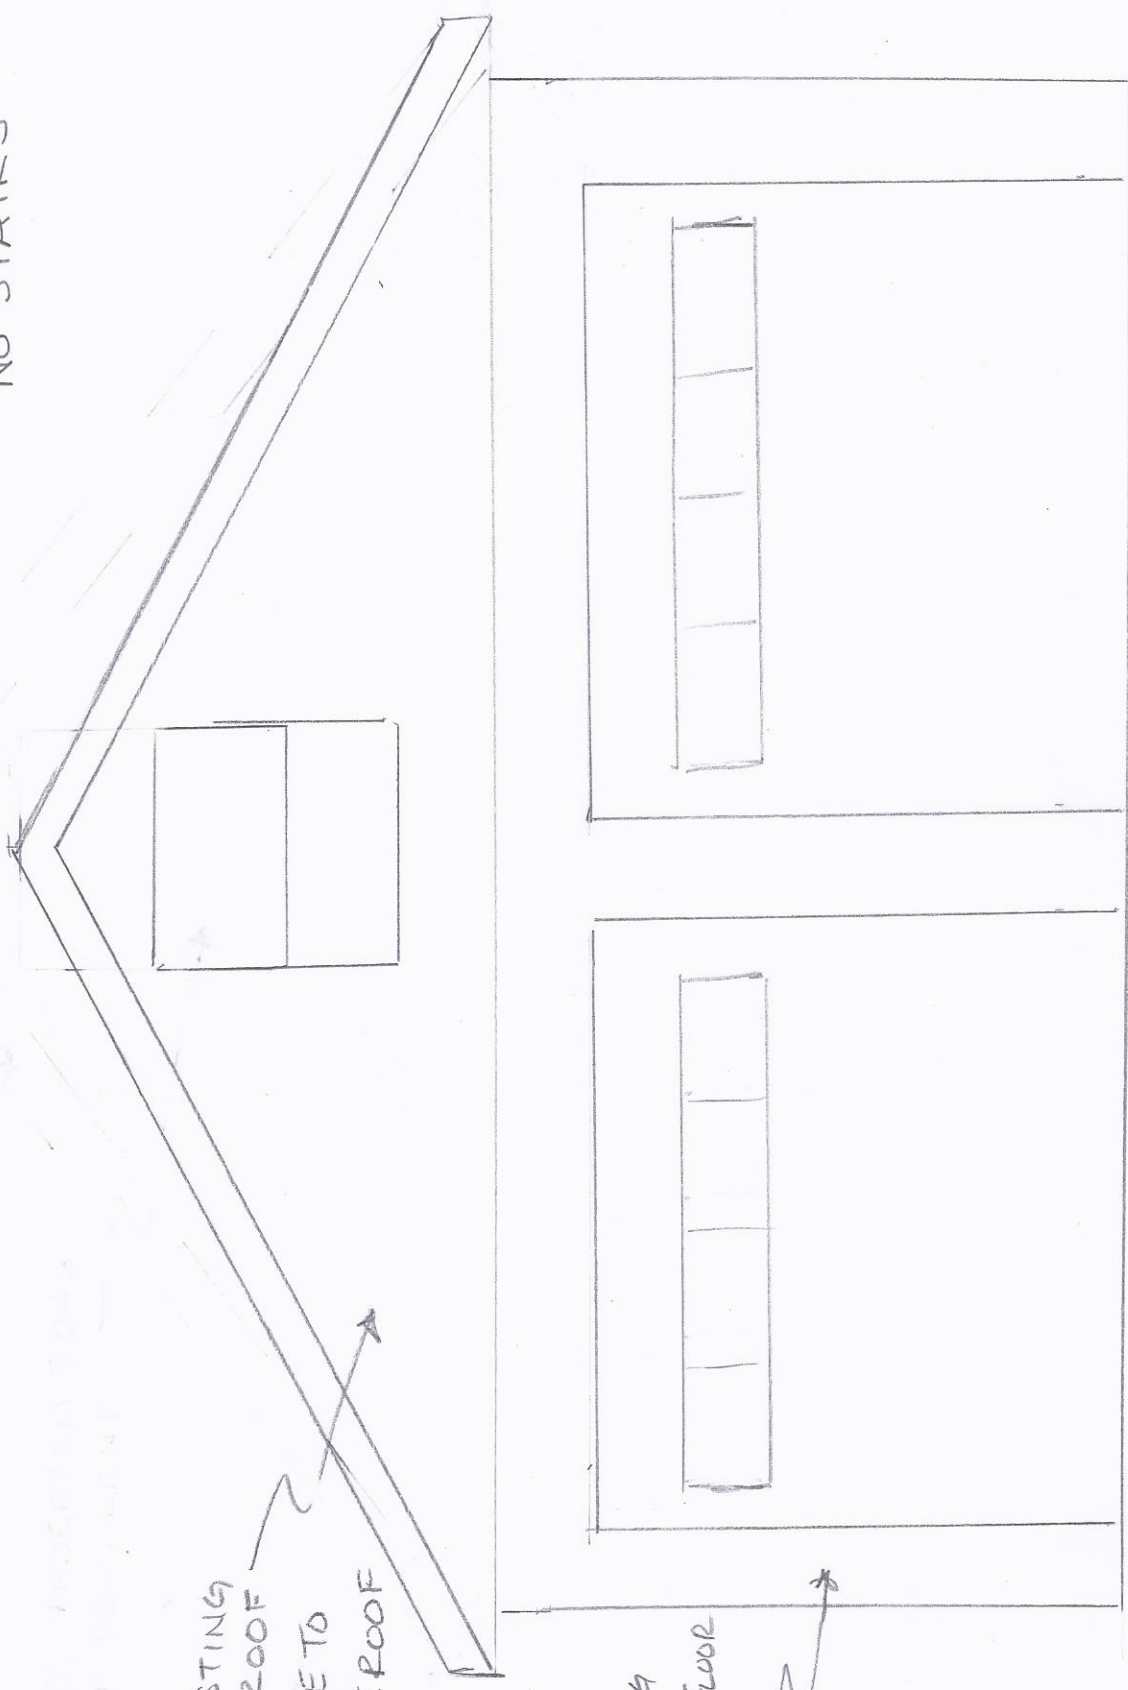

JOSEPH & MARY SCALA
16 COLUMBIA ROAD
PORTLAND, MAINE 04103

EXISTING 26'-0" X 24'-0" GARAGE

NOT TO SCALE

184-B-24