




4 | STAIR #3 DETAIL
SCALE: 3/4"=1'-0"

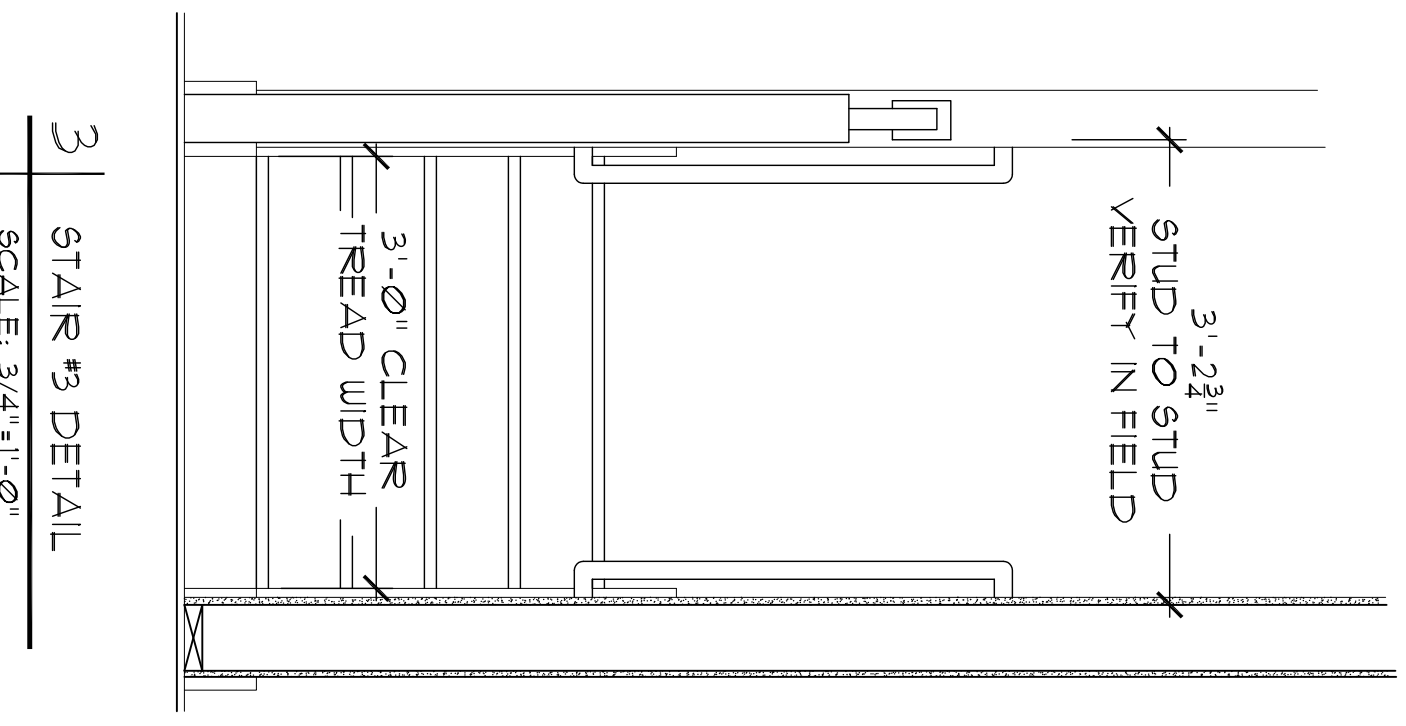

3 | STAIR #3 DETAIL
SCALE: 3/4"=1'-0"

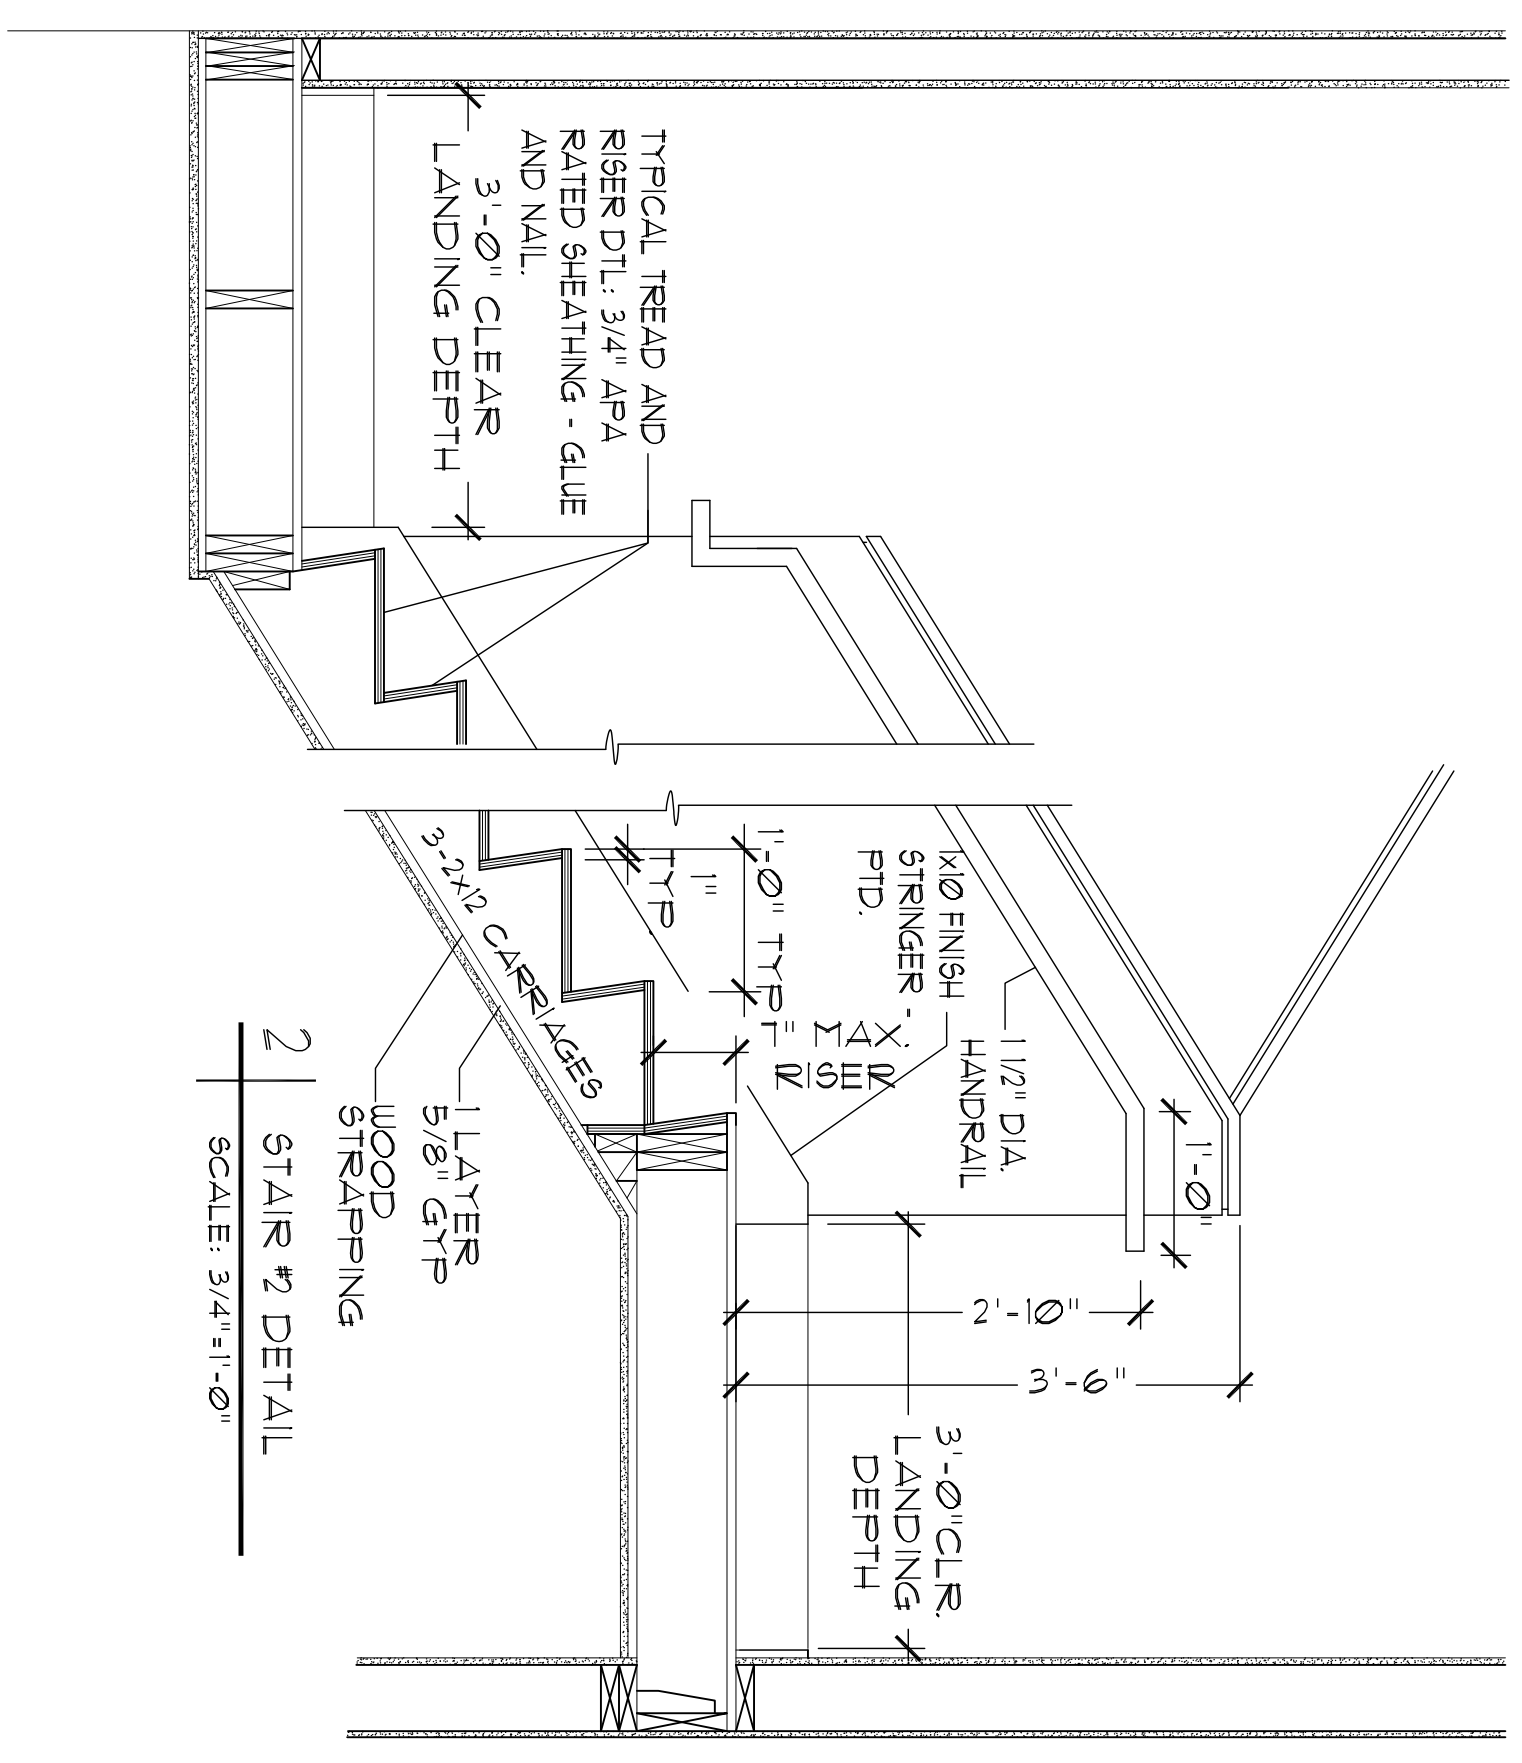


2 | STAIR #2 DETAIL
SCALE: 3/4"=1'-0"

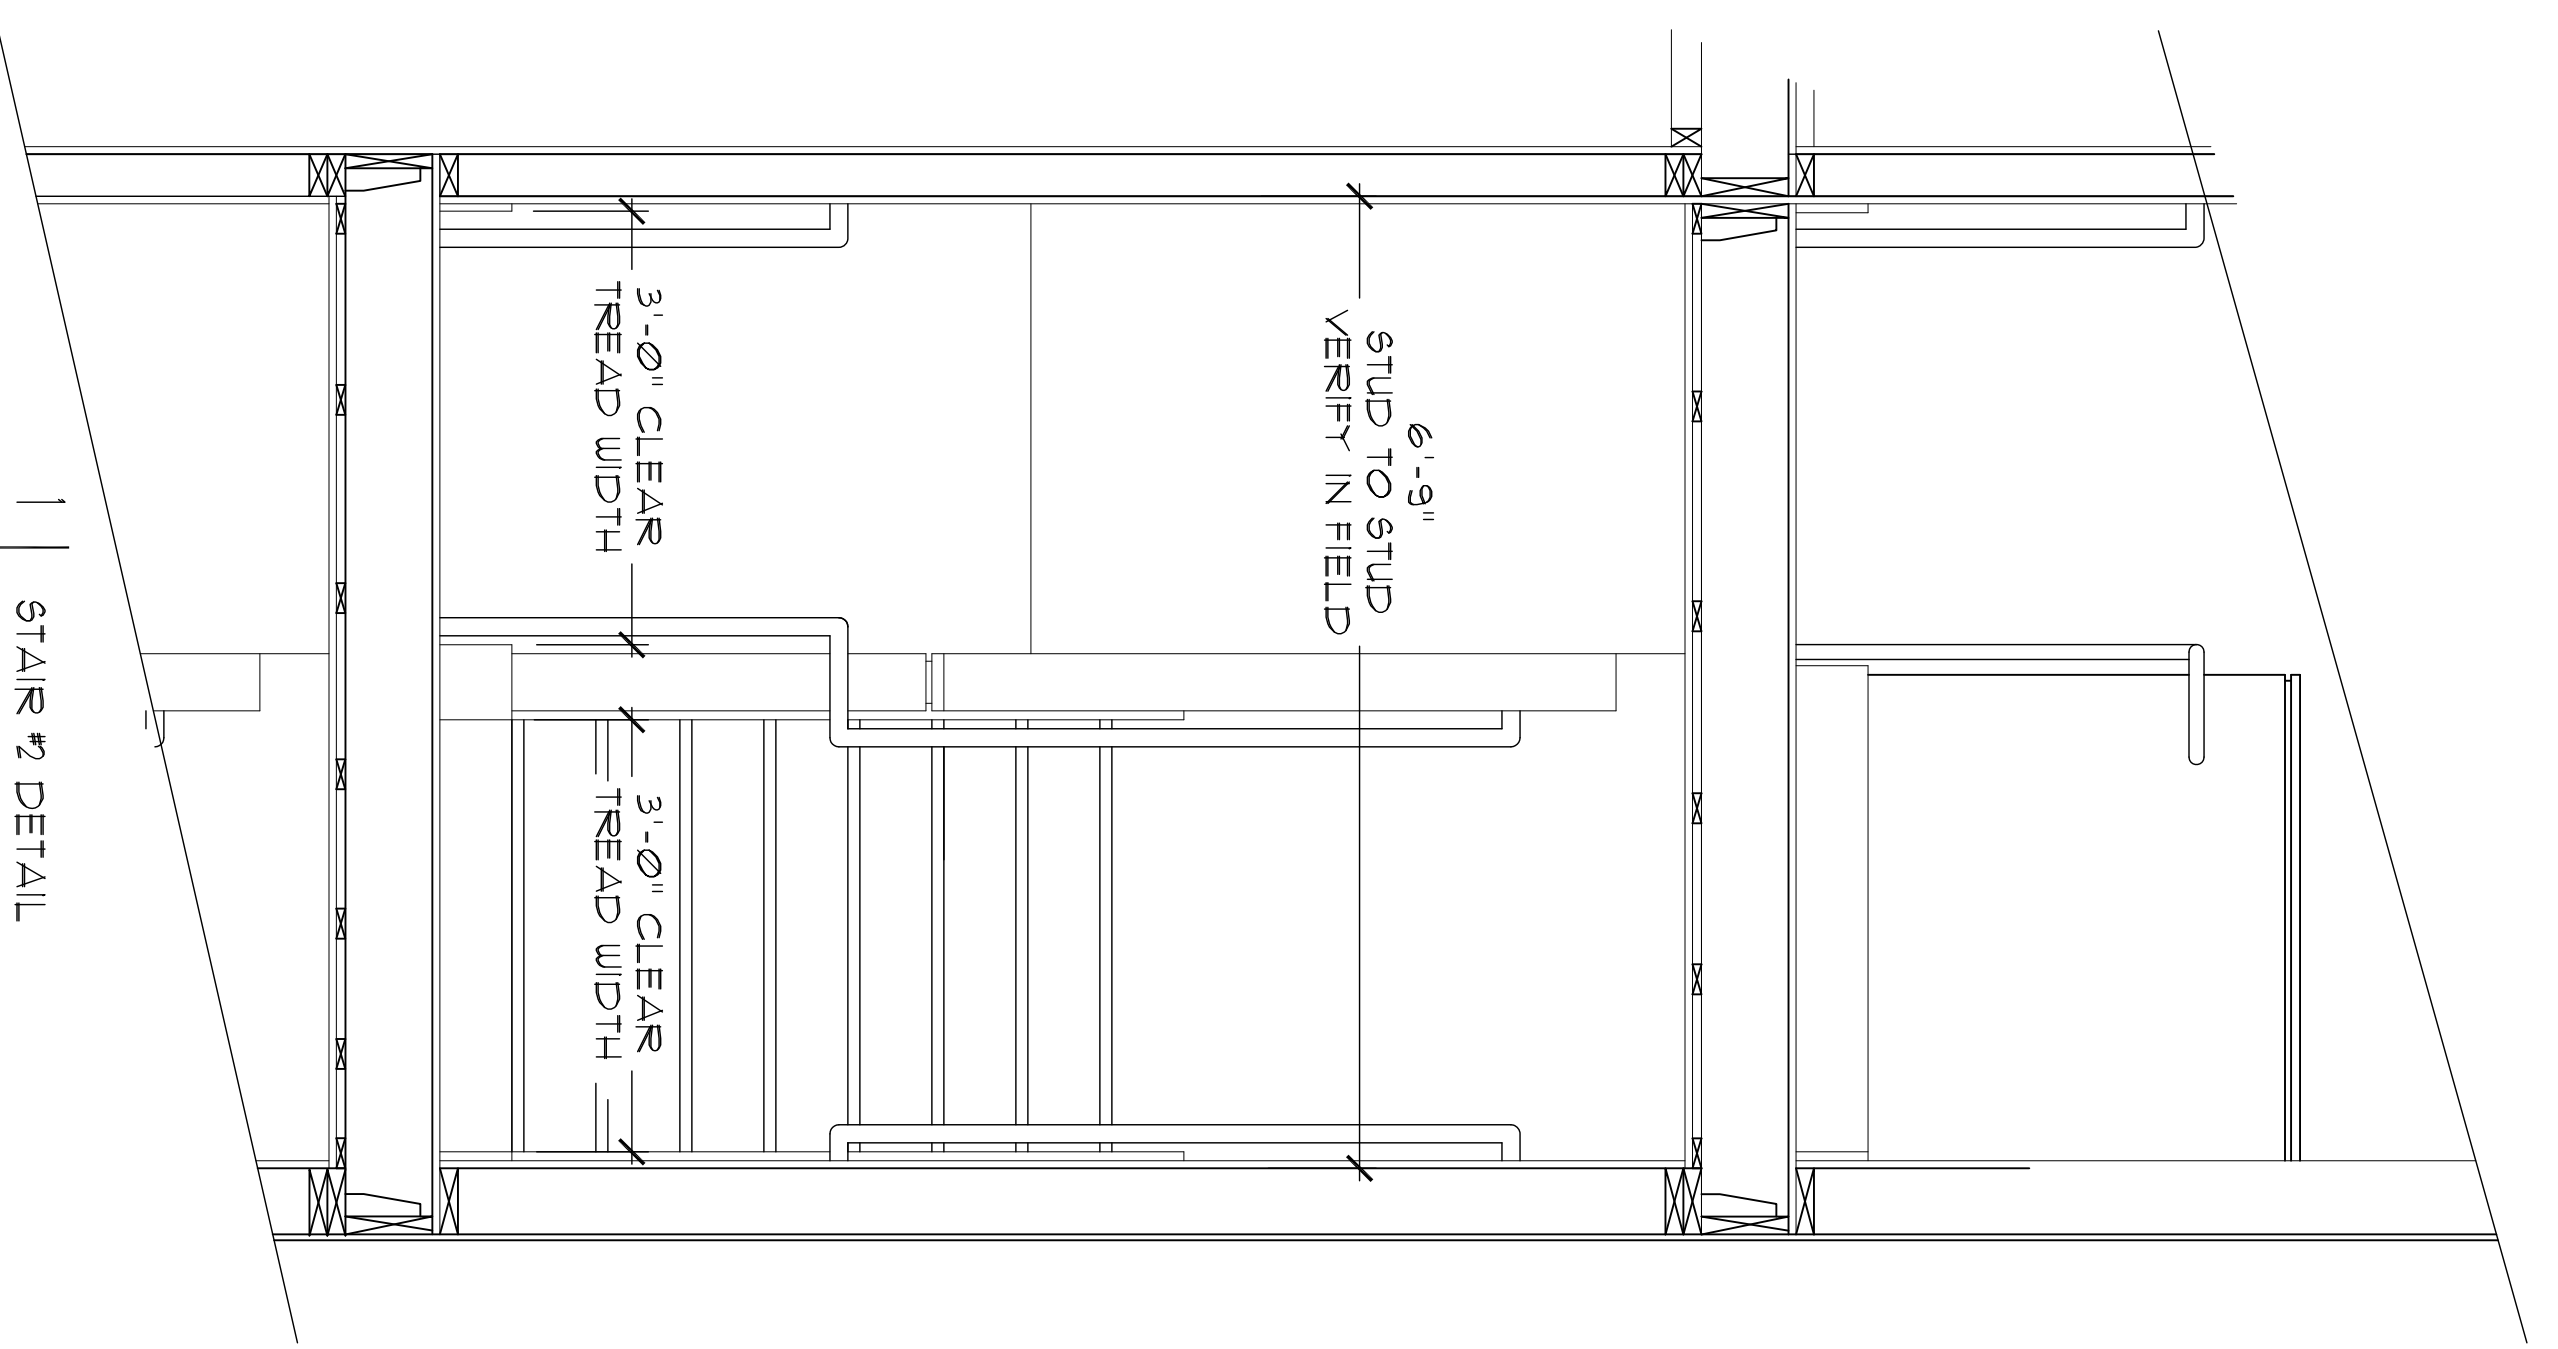


1 | STAIR #2 DETAIL
SCALE: 3/4"=1'-0"


- KEYED NOTES - DRAWING TABS
- ① PVC TRIM - "RESTORATION MILLWORK" BY CERTAINTED.
 - ② PERFORATED VINYL SOFFIT AT UNDERSIDE OF CANTILEVER
 - ③ 8" X 8" PVC CLASSIC COLUMN WRAP BY CERTAINTED.
 - ④ PVC BEADBOARD AT UNDERSIDE OF PORCH - "RESTORATION MILLWORK" BY CERTAINTED.
 - ⑤ 42" HIGH VINYL RAILING SYSTEM - "KINGSTON" BY CERTAINTED.
 - ⑥ 34" HIGH VINYL HANDRAIL SYSTEM - "EVERNEW" BY CERTAINTED.
 - ⑦ 4X4 VINYL POST W/FLAT CAP EXTERNAL & 1-PART POST TRIM - BY CERTAINTED.
 - ⑧ WOOD / PLASTIC COMPOSITE DECKING - "EVERNEW PT DECK" BY CERTAINTED.
 - ⑨ PVC LATTICE - "RESTORATION MILLWORK" BY CERTAINTED.
 - ⑩ TREAD, 1" MAX RISER, 1" SETBACK - TYPICAL.
 - ⑪ TREADS & RISERS - "EVERNEW PT DECK" BY CERTAINTED.

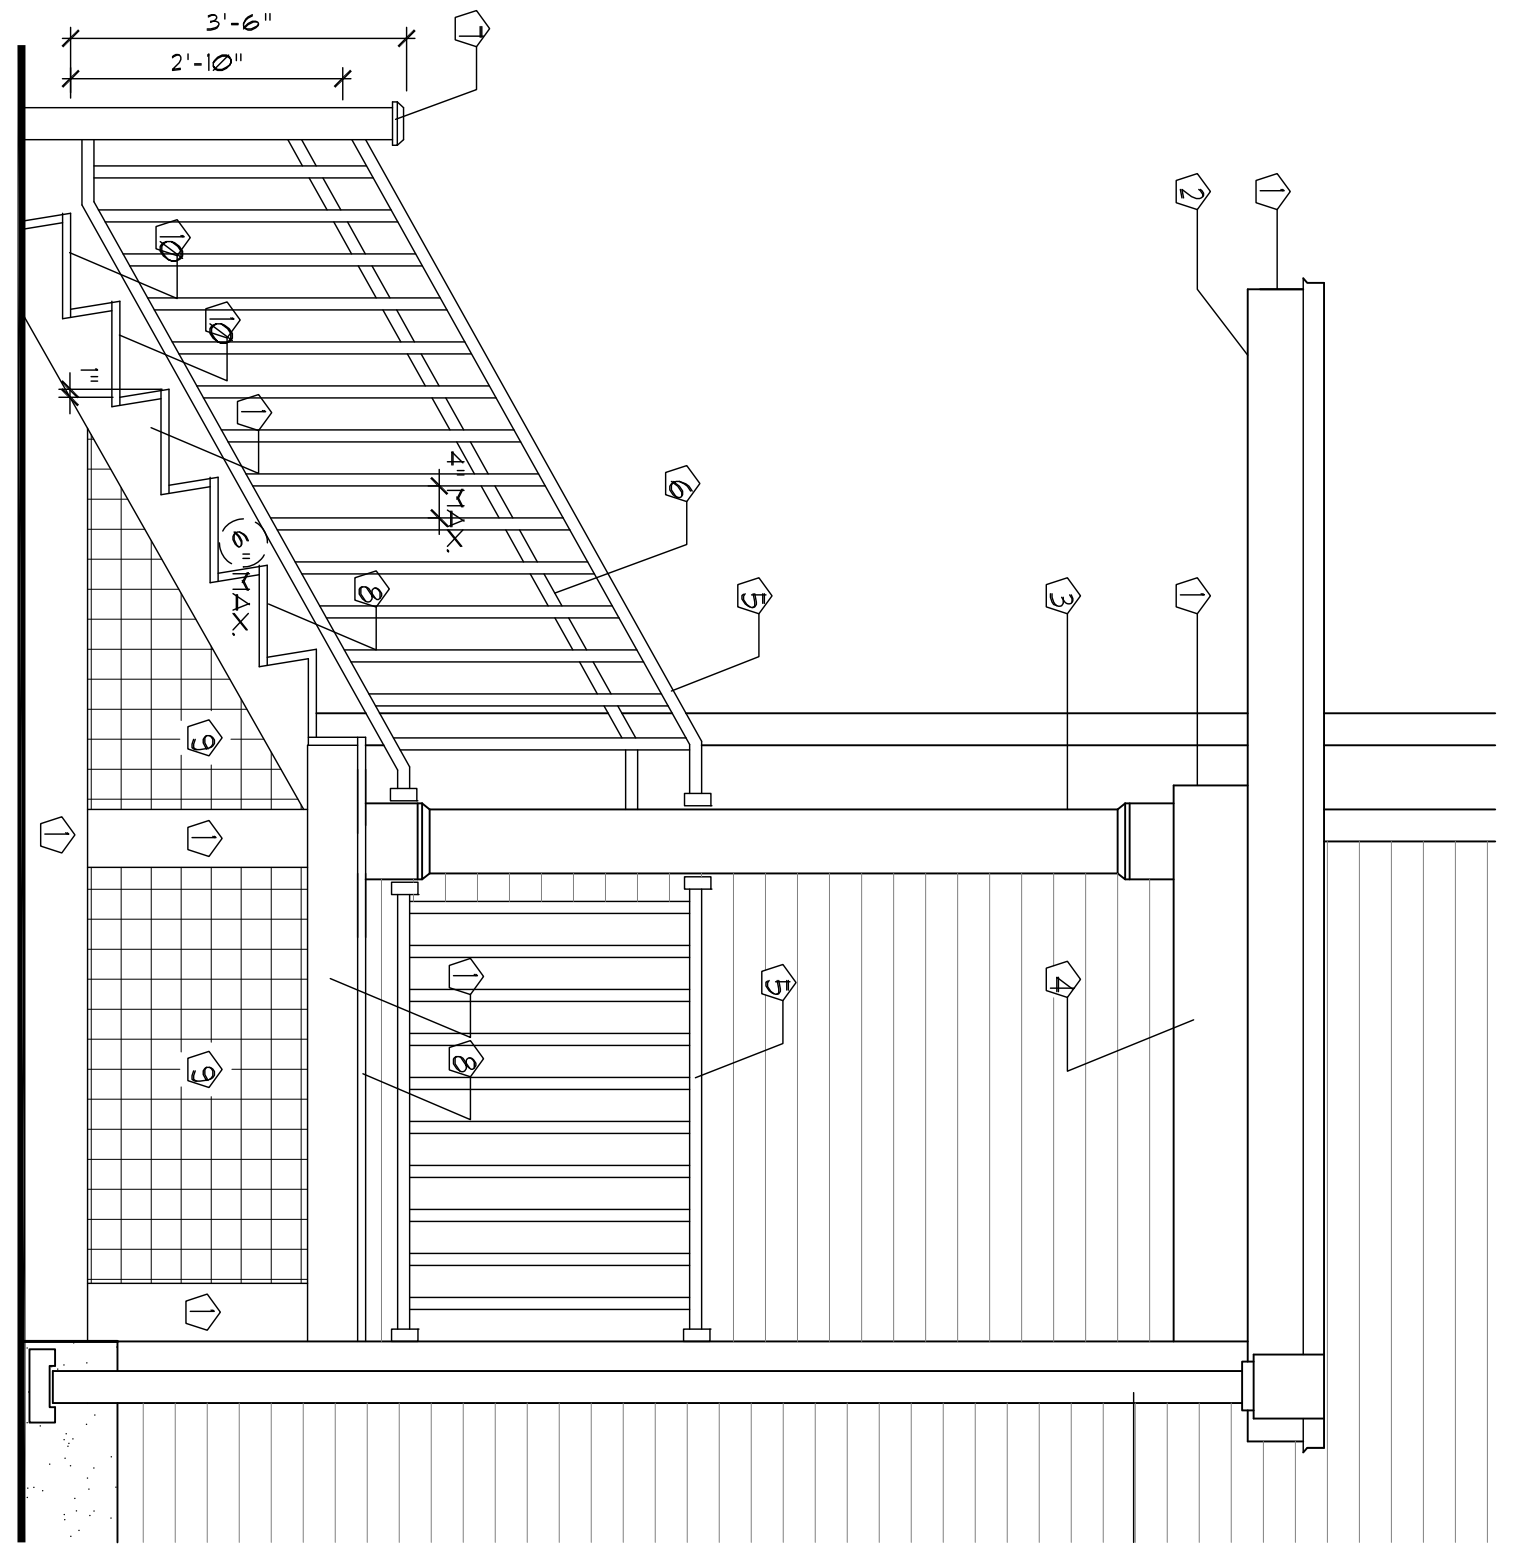

1 | PORCH DETAILS
SCALE: 1/2"=1'-0"

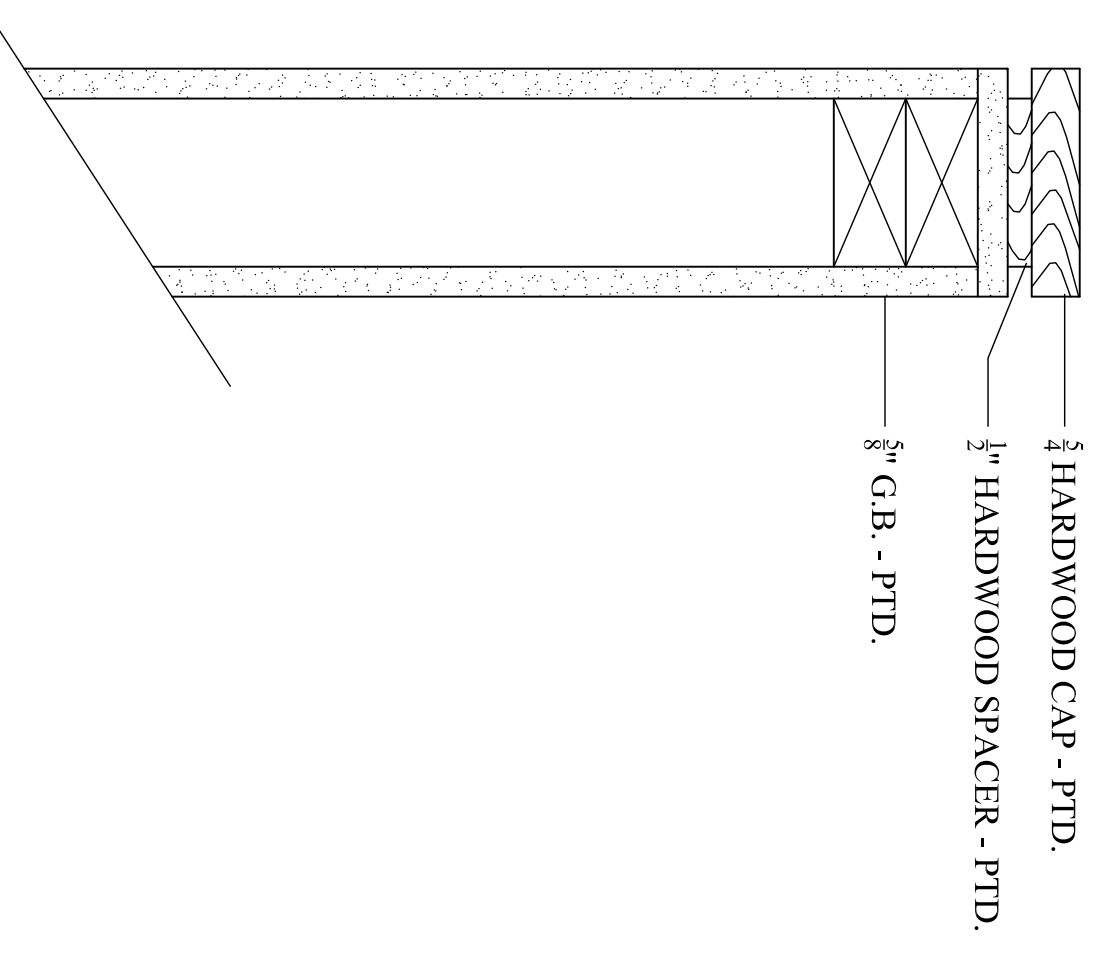

6 | 3'-6" GUARD WALL AT STAIR #2
SCALE: 3"=1'-0"

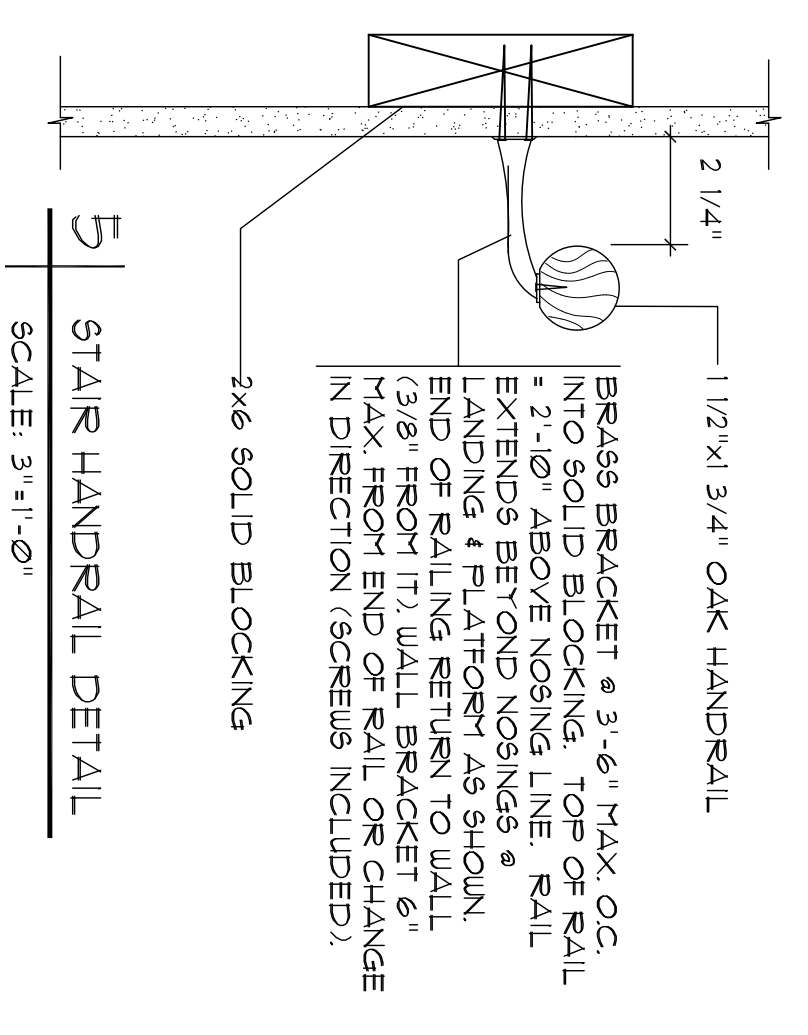

5 | STAIR HANDRAIL DETAIL
SCALE: 3"=1'-0"