
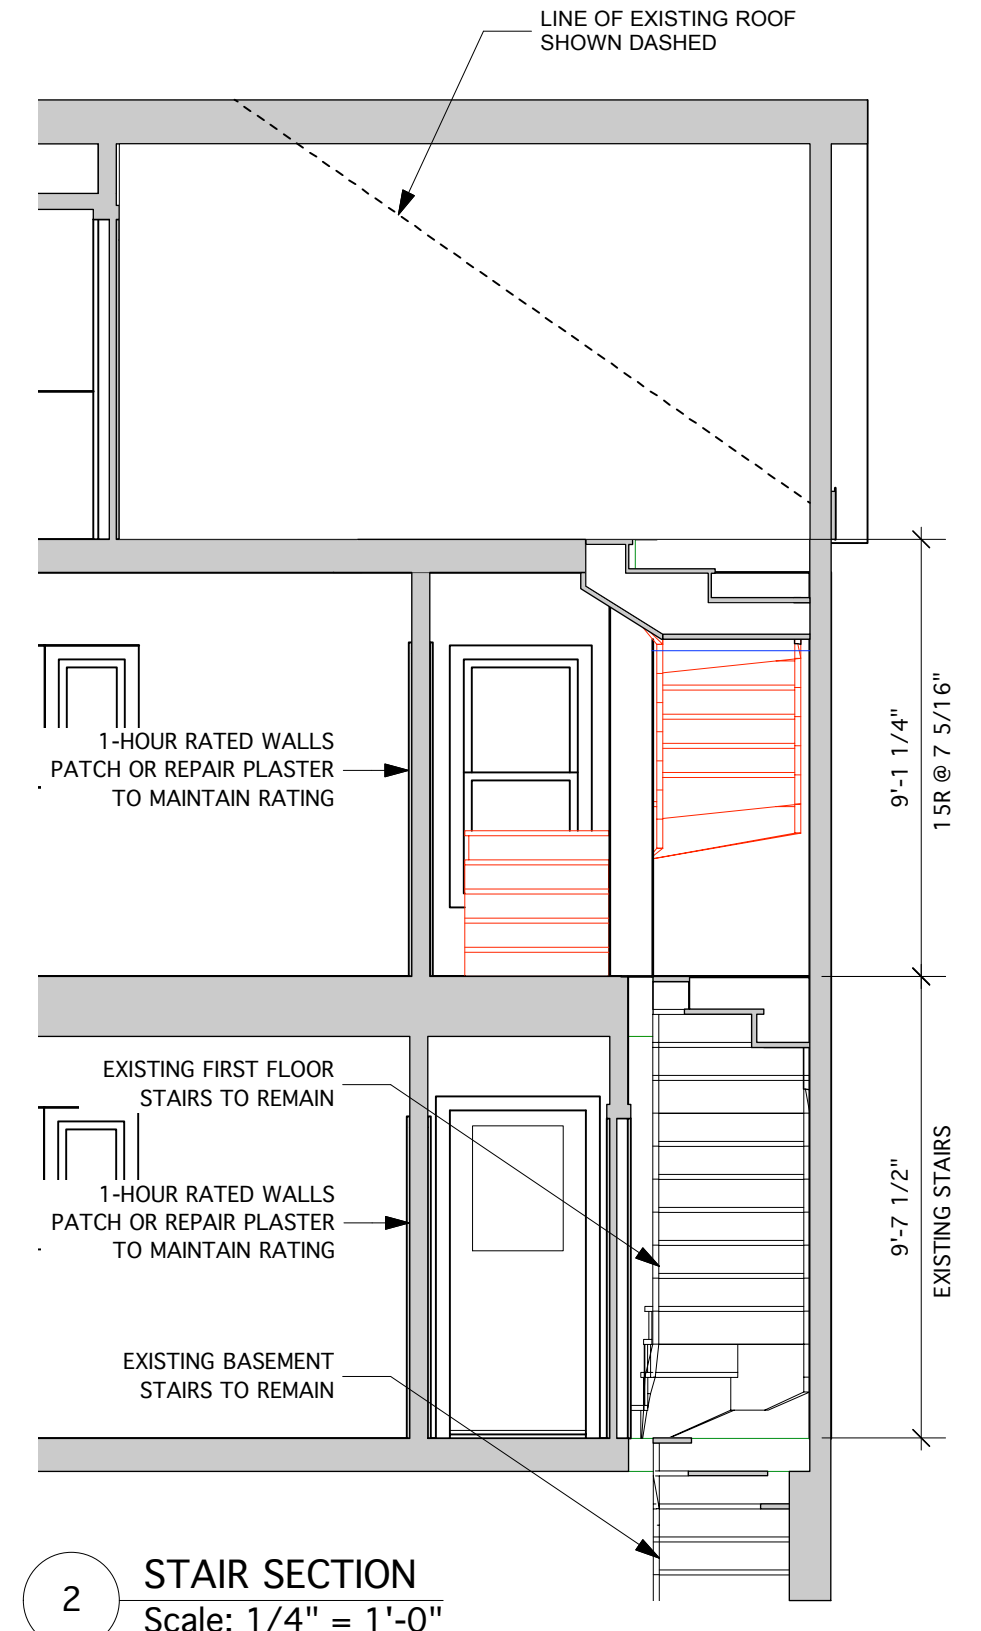


Door Schedule							
Mark	Nominal Size			Fire Rating			Comments
	Width	Height	Thickness	Glaz. Style	Frame	Door Slab	
D-1	2'8"	6'5"	1 3/4"	None		60 MIN	REPLACE EXISTING DOOR
D-2	2'8"	6'8"	1 3/4"	None		60 MIN	REPLACE EXISTING DOOR
D-3	3'0"	6'8"	1 3/4"	None		60 MIN	REPLACE EXISTING DOOR
D-B	2'7"	6'8"	1 3/4"	None		60 MIN	REPLACE EXISTING DOOR

FULL GABLE ROOF

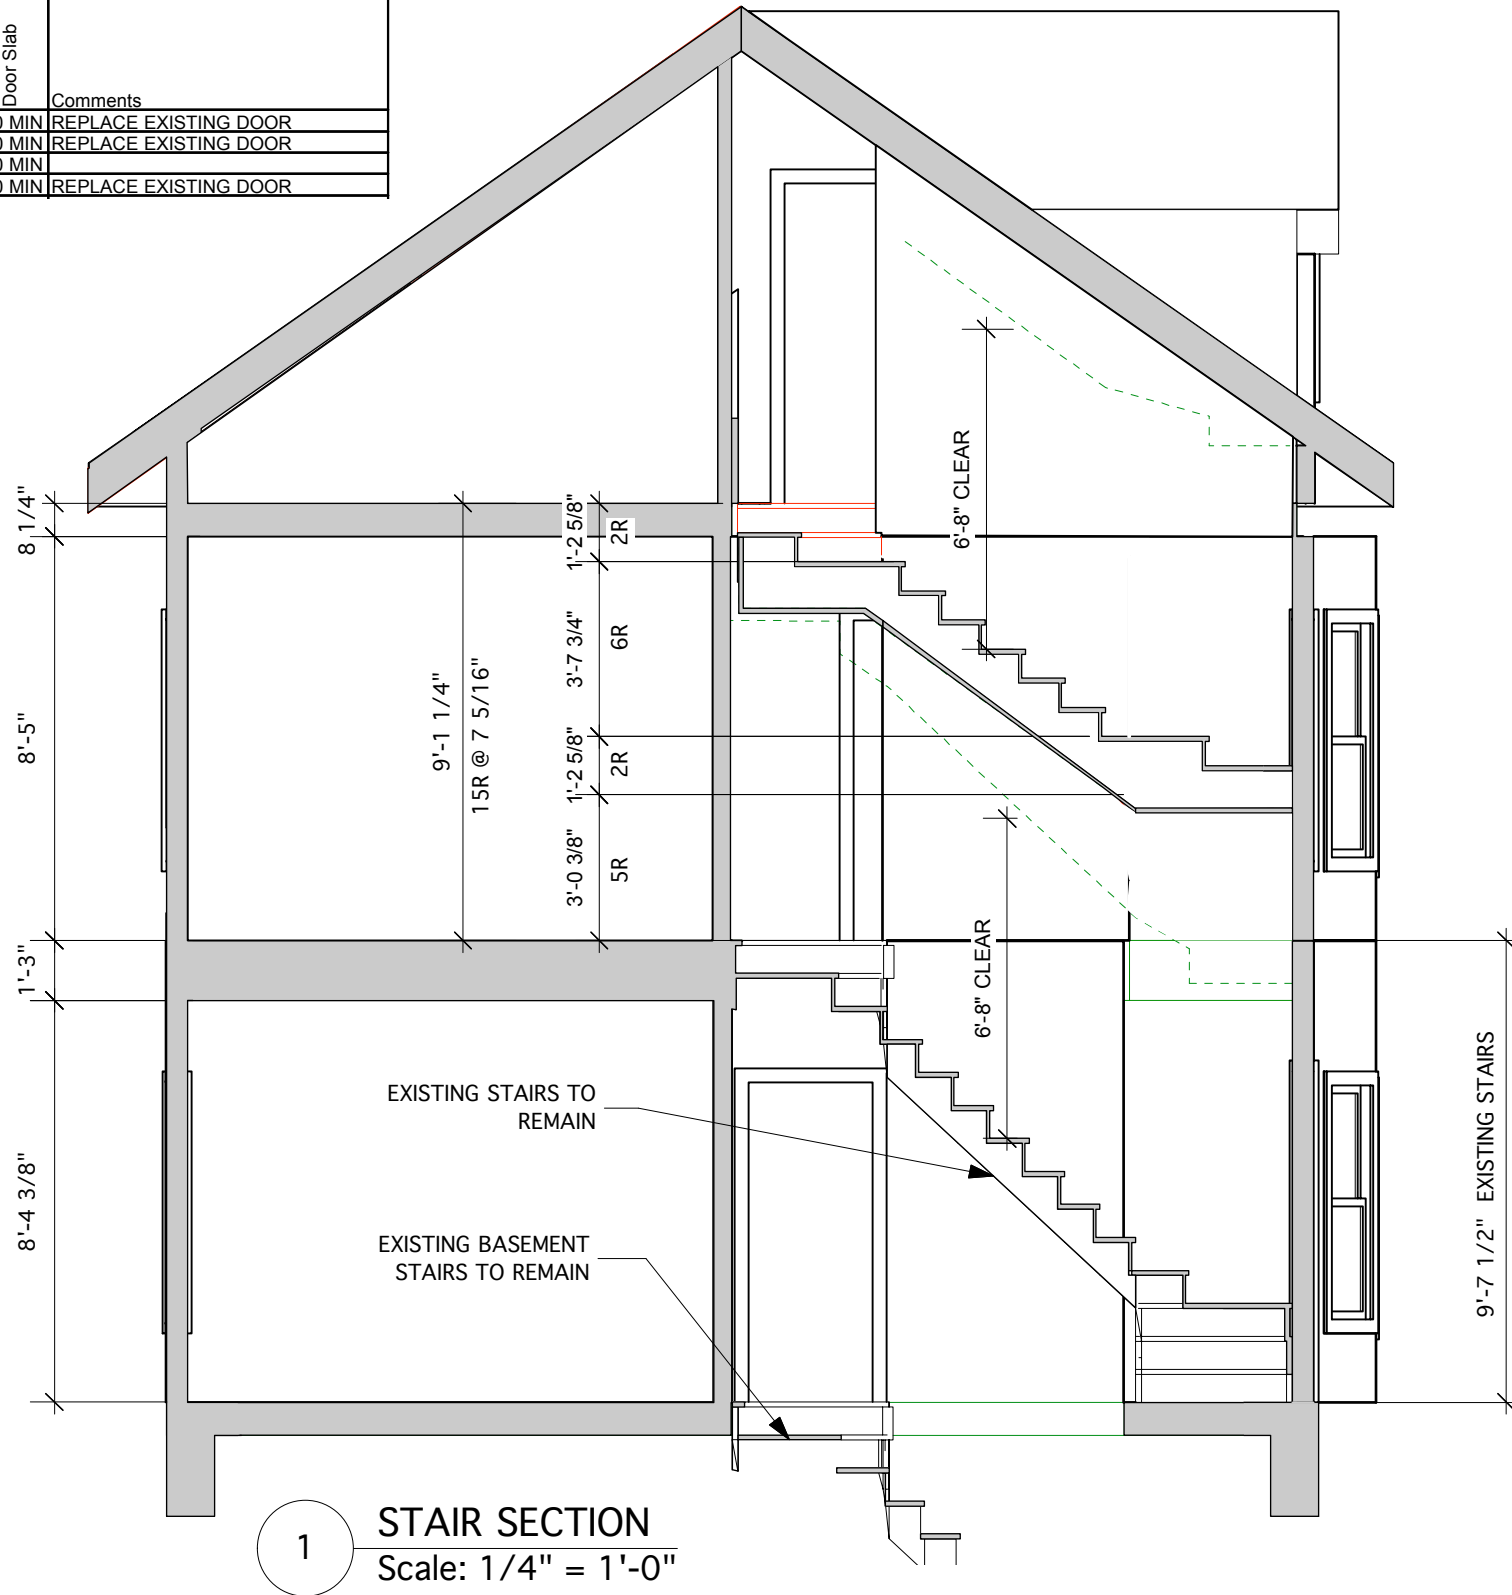

9/25/14

Renovations for
18 ROSEMONT
Fenton Property
Portland, Maine 04102

RESIDENTIAL DESIGN STUDIO, LLC
Carol A. Morrissette
174 Danforth Street
Portland, Maine 04102
T 207.699.4184 C 207.671.7965