



Owner

Architect




Cumberland Gulf Group of Companies
100 Crossing Boulevard
Framingham, Massachusetts
tel 508 270 1400

512 Woodford Street, Portland, ME 04103
Store # 5613



40 TREMONT STREET, SUITE 62
DUXBURY, MASSACHUSETTS 02332
PHONE: (781) 452-7121
FAX: (860) 264-1628
WEBSITE: www.phasezerodesign.com

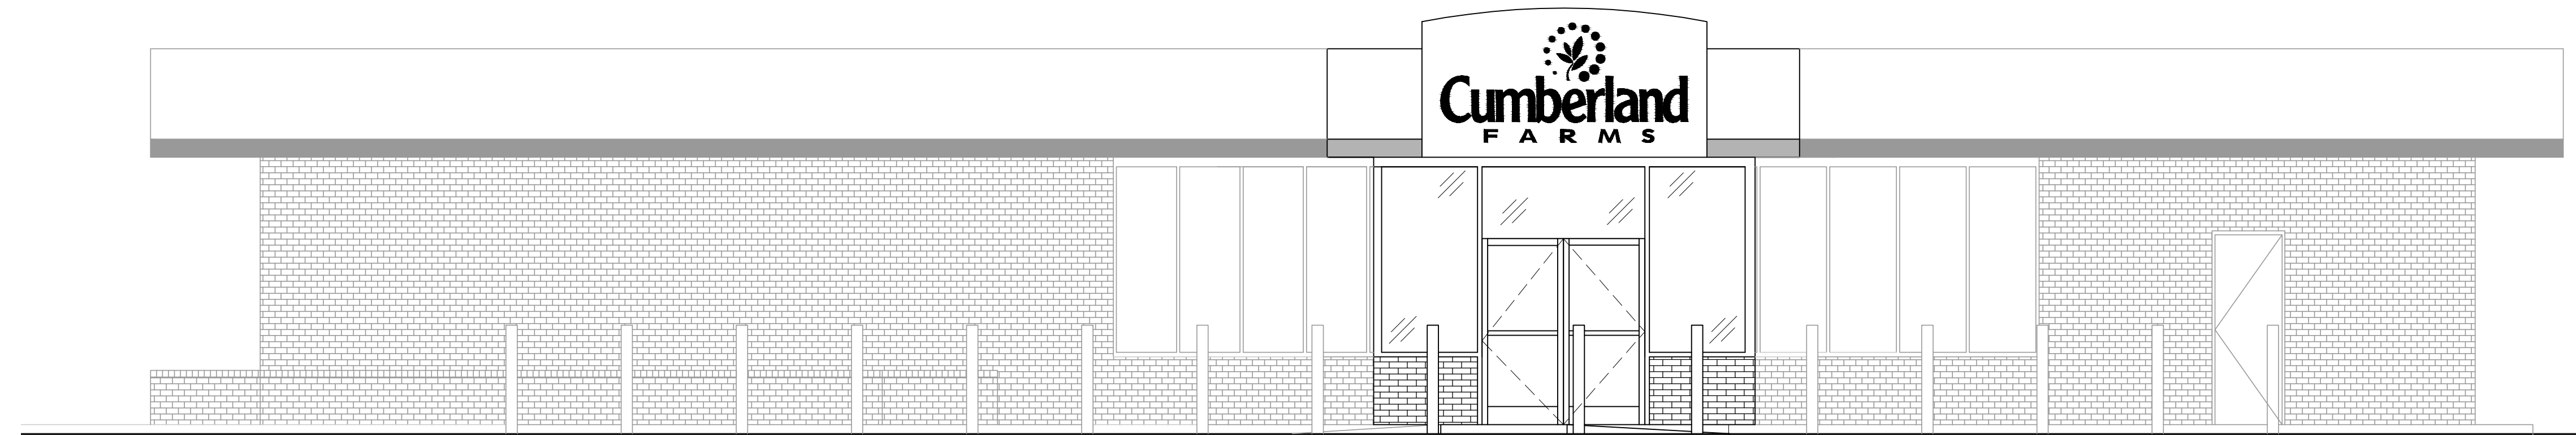

DRAWING INDEX

DEMOLITION:

D1.1	DEMOLITION FLOOR PLAN
D1.3	DEMOLITION REFLECTED CEILING PLAN
D1.6	DEMOLITION ROOF PLAN
D3.1	DEMOLITION EXTERIOR ELEVATIONS
D3.2	DEMOLITION EXTERIOR ELEVATIONS

ARCHITECTURAL:

A0.1	COVER SHEET
A0.2	CODE SUMMARY & EGRESS PLAN
A0.2	GENERAL NOTES & RESPONSIBILITY SCHEDULE
A0.3	WALL TYPES, LEGEND & FINISH SCHEDULES
A0.4	NOT USED
A0.4a	NOT USED
A1.1	FLOOR PLAN
A1.2	FINISH FLOOR PLAN
A1.3	REFLECTED CEILING PLAN
A1.4	SOFFIT DETAILS
A1.4a	NOT USED
A1.5	EQUIPMENT PLAN
A1.5a	EQUIPMENT SCHEDULE
A1.6	ROOF PLAN
A1.6a	ROOF DETAILS
A1.6b	ROOF DETAILS
A2.1	STOREFRONT SCHEDULE, DETAILS & TYPICAL DOOR ELEVATIONS
A3.1	EXTERIOR ELEVATIONS
A3.2	EXTERIOR ELEVATIONS
A4.0	NOT USED
A4.1	WALL SECTIONS
A4.2	WALL SECTIONS
A4.3	NOT USED
A4.4	NOT USED
A4.5	NOT USED
A4.6	NOT USED
A5.1	DETAILS
A5.2	NOT USED
A5.3	NOT USED
A6.1	INTERIOR ELEVATIONS
A6.2	NOT USED
A8.1	RESTROOM ELEVATIONS AND ENLARGED FLOOR PLAN
PP1.1	SLAB PENETRATION PLAN

STRUCTURAL:

S1.1	NOT USED
S1.2	NOT USED
S1.3	NOT USED
S2.0	NOT USED
S2.1	NOT USED
S2.2	NOT USED
S2.3	NOT USED
S4.1	NOT USED
S5.1	NOT USED

MECHANICAL:

M0.1	HVAC LEGEND, NOTES AND SCHEDULES
M0.2	HVAC DETAILS & SEQUENCE OF CONTROLS
M0.3	HVAC NOTES AND SPECIFICATIONS
M1.1	HVAC FLOOR PLAN
M1.2	HVAC ROOF PLAN

REFRIGERATION

R1.1	NOT USED
R1.2	NOT USED

PLUMBING

P0.1	LEGEND, GENERAL NOTES, SCHEDULES AND DIAGRAM
P1.0	UNDERSLAB PLAN
P1.1	FIRST FLOOR PLAN
P1.2	ROOF PLAN
P2.1	DETAILS

ELECTRICAL:

E0.01	SYMBOL LIST AND GENERAL NOTES
E0.02	GENERAL ELECTRIC NOTES
E0.03	GENERAL ELECTRICAL NOTES (CONTINUATION)
E0.04	NOT USED
E0.05	NOT USED
E1.01	LIGHTING PLAN & NOTES
E2.01	POWER PLANS, SCHEDULES, LEGENDS & NOTES
E2.02	ENLARGED POWER & SIGNAL PLANS
E3.01	ROOF POWER PLAN, DETAILS & NOTES
E4.01	SITE PLAN, DETAILS & NOTES
E5.01	ONE-LINE POWER RISER DIAGRAMS & PANEL SCHEDULES
E5.02	EQUIPMENT AND FIXTURE SCHEDULES & DIAGRAMS
E5.03	DETAILS
E5.04	DETAILS
E5.05	DETAILS & DIAGRAMS
E5.06	DETAILS, DIAGRAMS & PARTIAL POWER PLAN
E5.07	CPI ONE-LINE SCHEMATIC
E5.08	TERMINAL STRIP ONE-LINE SCHEMATIC
LS0.01	ELECTRICAL LIFE SAFETY PLAN
LS0.02	FIRE ALARM SCHEMATIC, NOTES & OPERATION SCHEDULE

BID & PERMIT - JANUARY 24, 2014

PROJECT DIRECTORY

OWNER

Cumberland Gulf Group of Companies
100 Crossing Boulevard
Framingham, Massachusetts
tel 508 270 1400

ARCHITECT

Phase Zero Design
40 Tremont Street
Duxbury, MA 02332
tel 781 452-7121
fax 860 264-1628

STRUCTURAL ENGINEER

TBD

MECHANICAL/PLUMBING/ FIRE PROTECTION/ ELECTRICAL ENGINEER

Engineer Design Services
141 Industrial Drive, Post Office Box 986
Slatersville, RI 02876
tel 401 765-7659
fax 401 765-2984

