



01 TANK DEADMAN ANCHORING PLAN
 CFG14.2 SCALE: 1/4" = 1'-0"

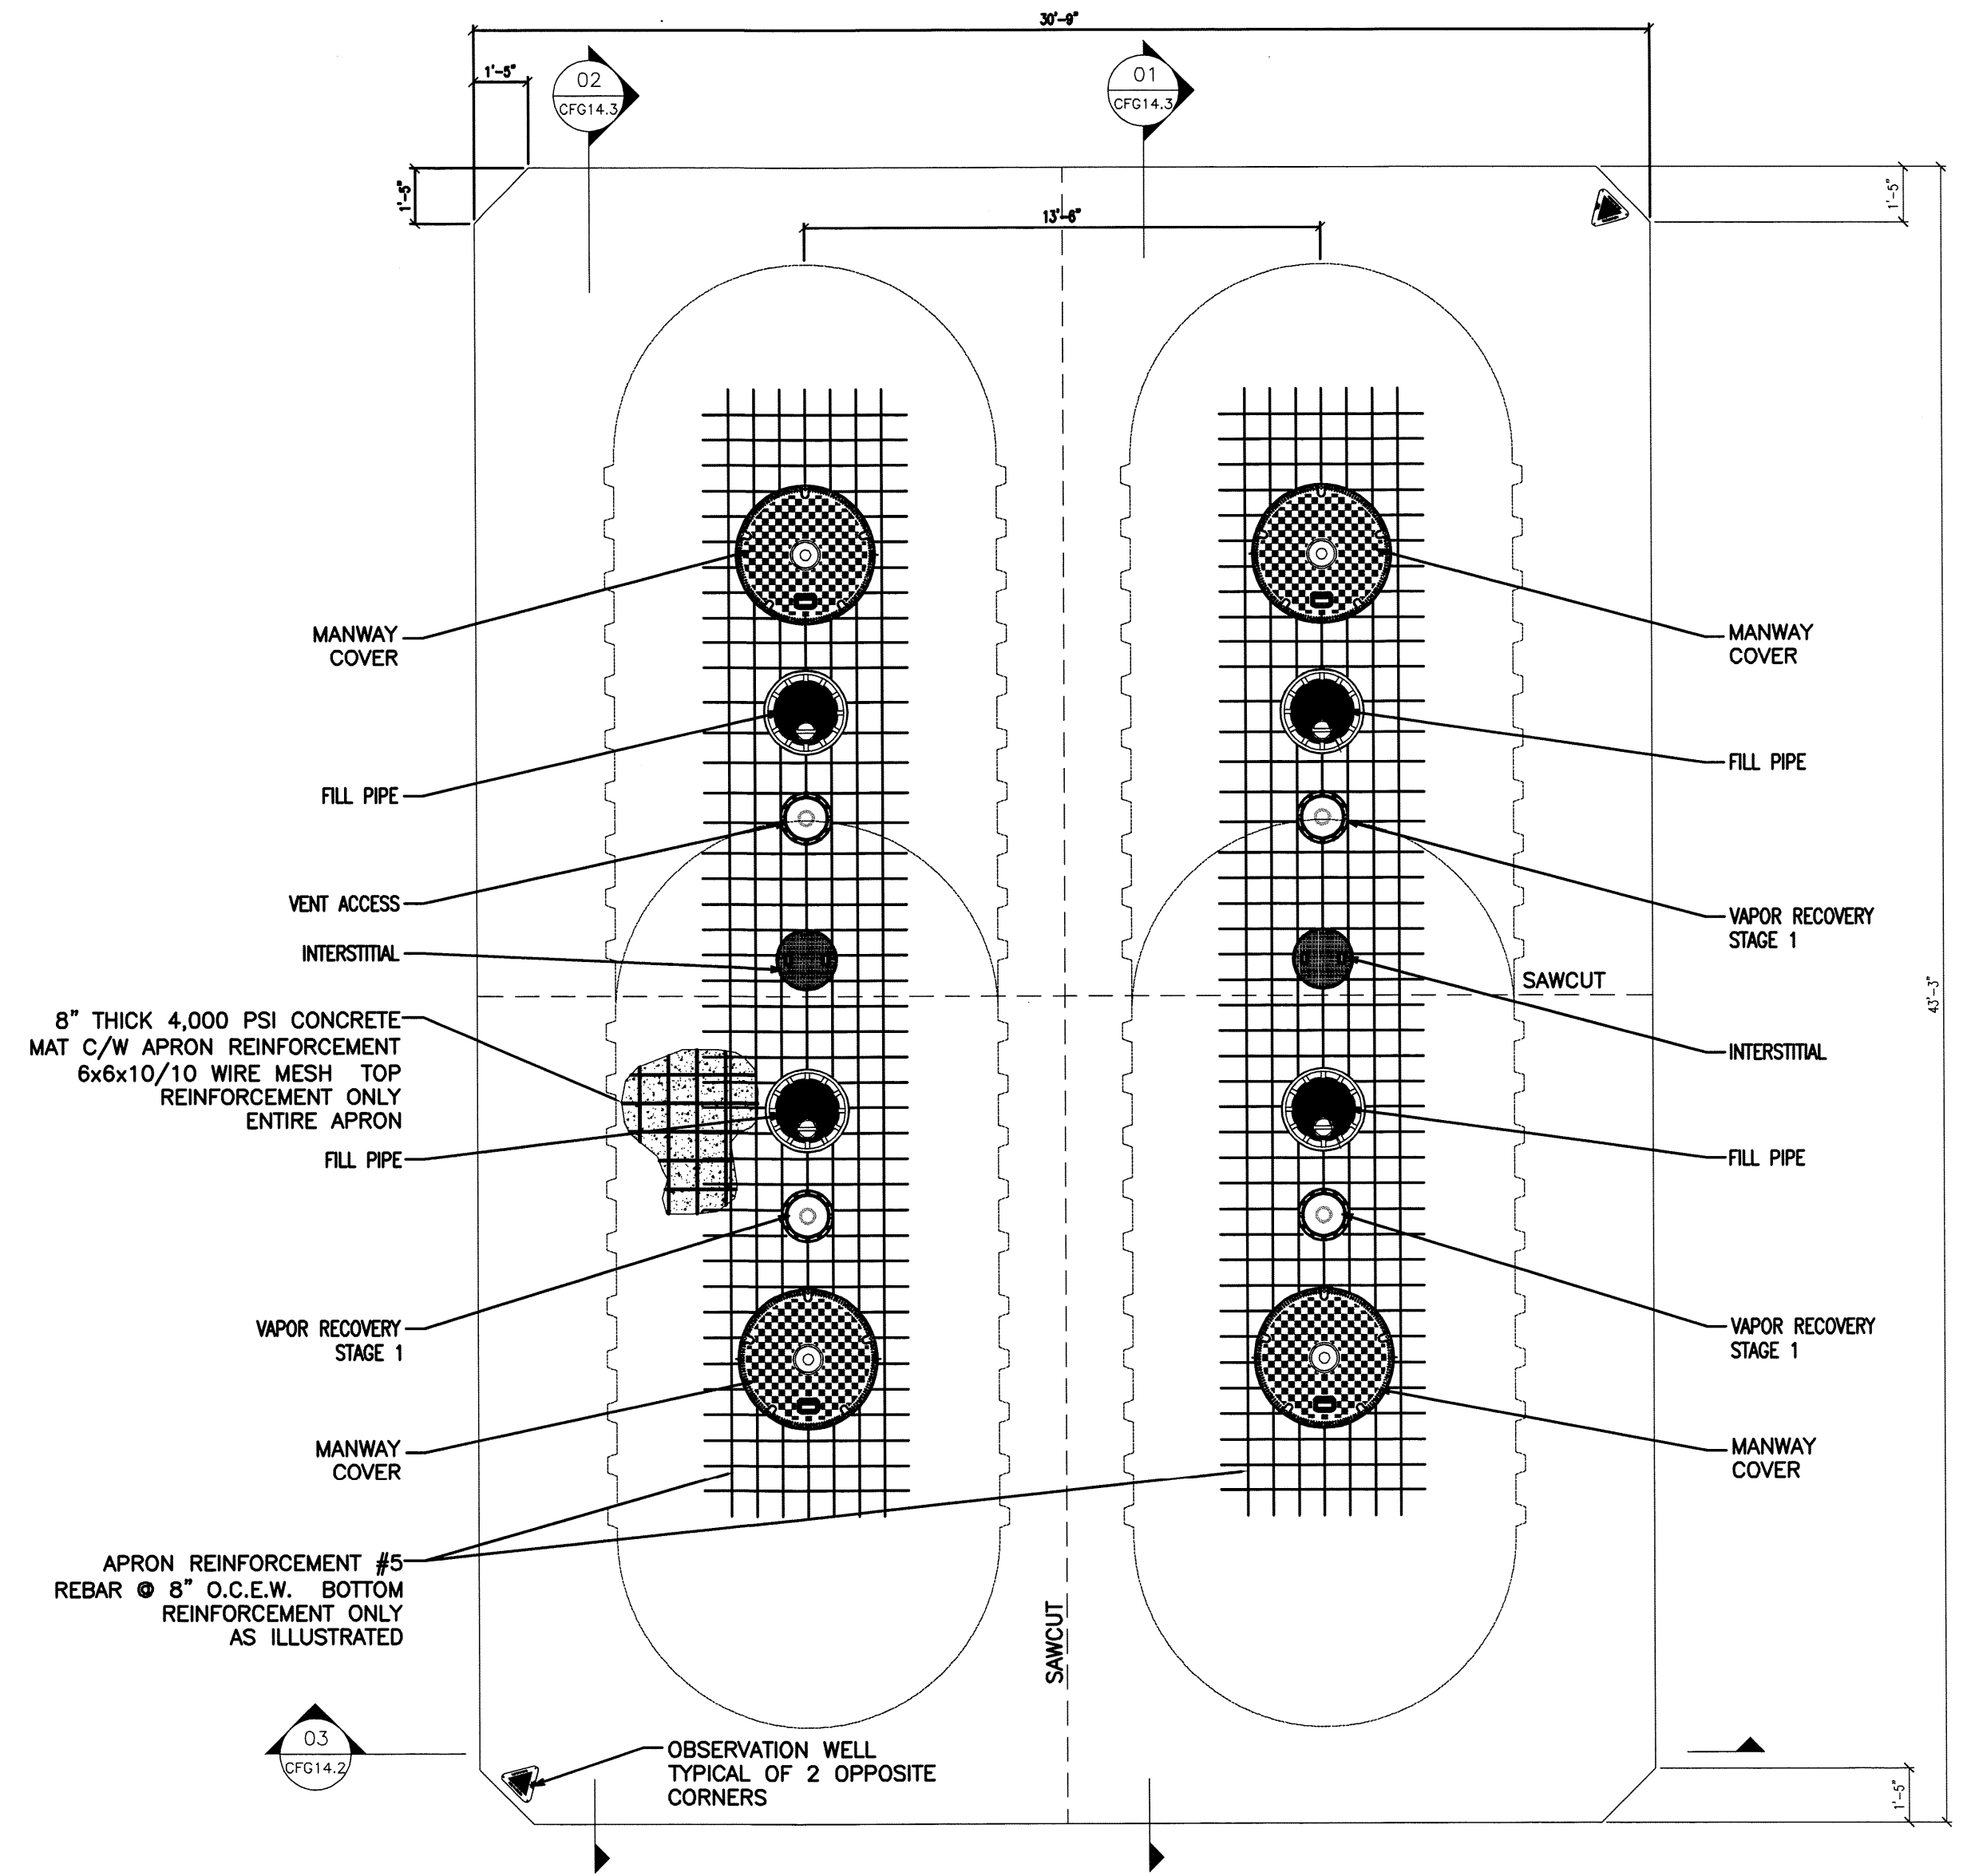


02 TANK TOP APRON - PLAN VIEW
 CFG14.2 SCALE: 1/4" = 1'-0"

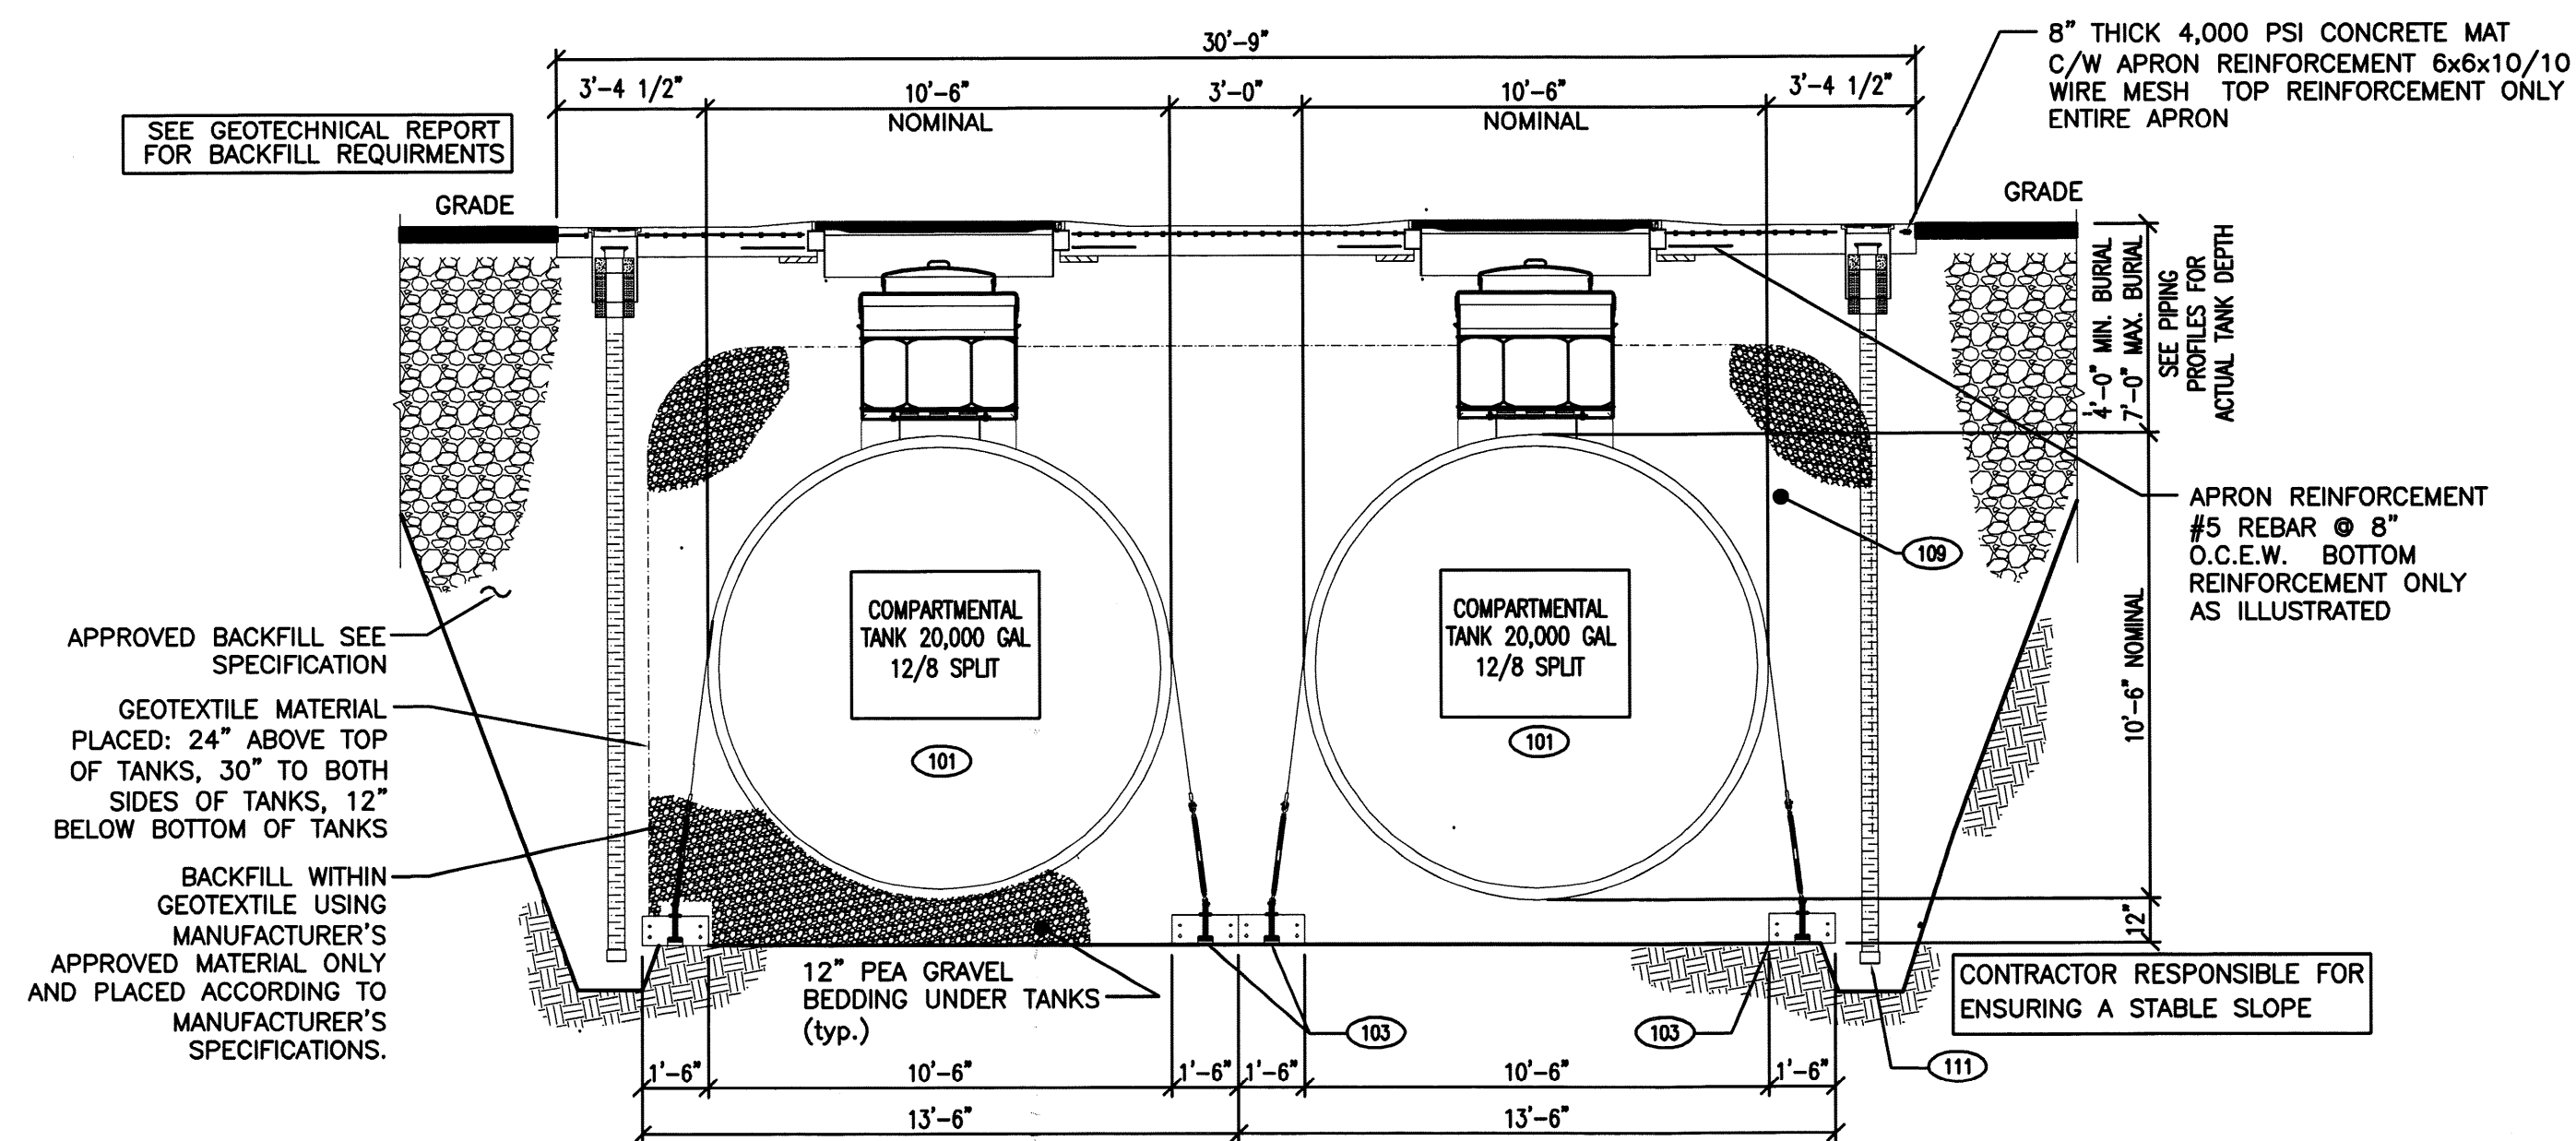


03 TANK FIELD CROSS SECTION
 CFG14.2 SCALE: 1/4" = 1'-0"

MANUFACTURER'S APPROVED BACKFILL BETWEEN GEOTEXTILE AND TANKS:

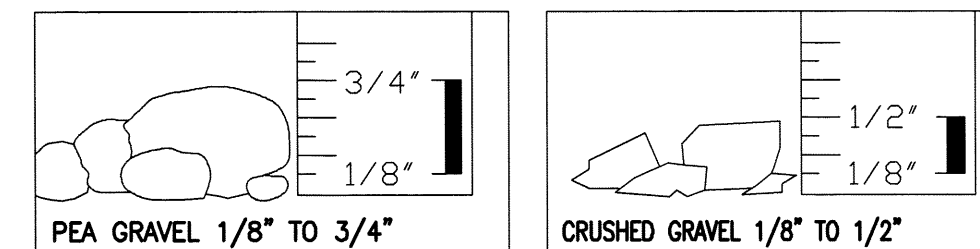

NO PARTICLES LESS THAN 1/8" SIZE
 SEE MANUFACTURER'S INSTRUCTIONS FOR ADDITIONAL DETAILS AND COMPACTION SPECIFICATIONS.

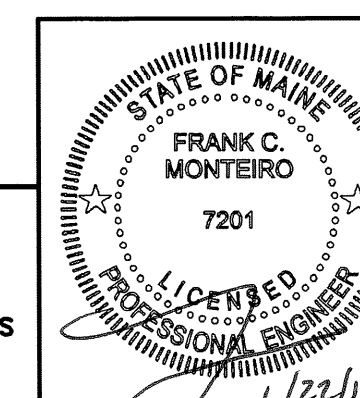

REVISIONS				21,521 SQUARE FEET
NO.	DATE	REV. BY.	DESCRIPTION	
				.494 ACRES
				V #1614
				Store #5613
				Gas Station #1848

512 WOODFORD STREET
PORTLAND, ME
 FUEL GUIDELINE DRAWING SHEET NO. 2

DOUBLE WALL FIBERGLASS TANK INSTALLATION FOR:
TWO (2) 20,000 (12/8 SPLIT) GALLON TANKS

CUMBERLAND FARMS, INC.
 100 Crossings Boulevard
 Framingham, MA 01702

SCALE: 1" = 10'
 DATE: JAN. 21, 2014
 FILE: 3403 CFG14.2
 DRAWN BY: HS

TANK INSTALLATION DETAILS CFG14.2

MHF Design Consultants, Inc.
 44 Siles Road, Suite One
 Salem, New Hampshire 03079
 (603) 893-0720
 ENGINEERS + PLANNERS + SURVEYORS
 www.mhfdesign.com