



EXISTING

SCALE: 1/2"=1'-0"

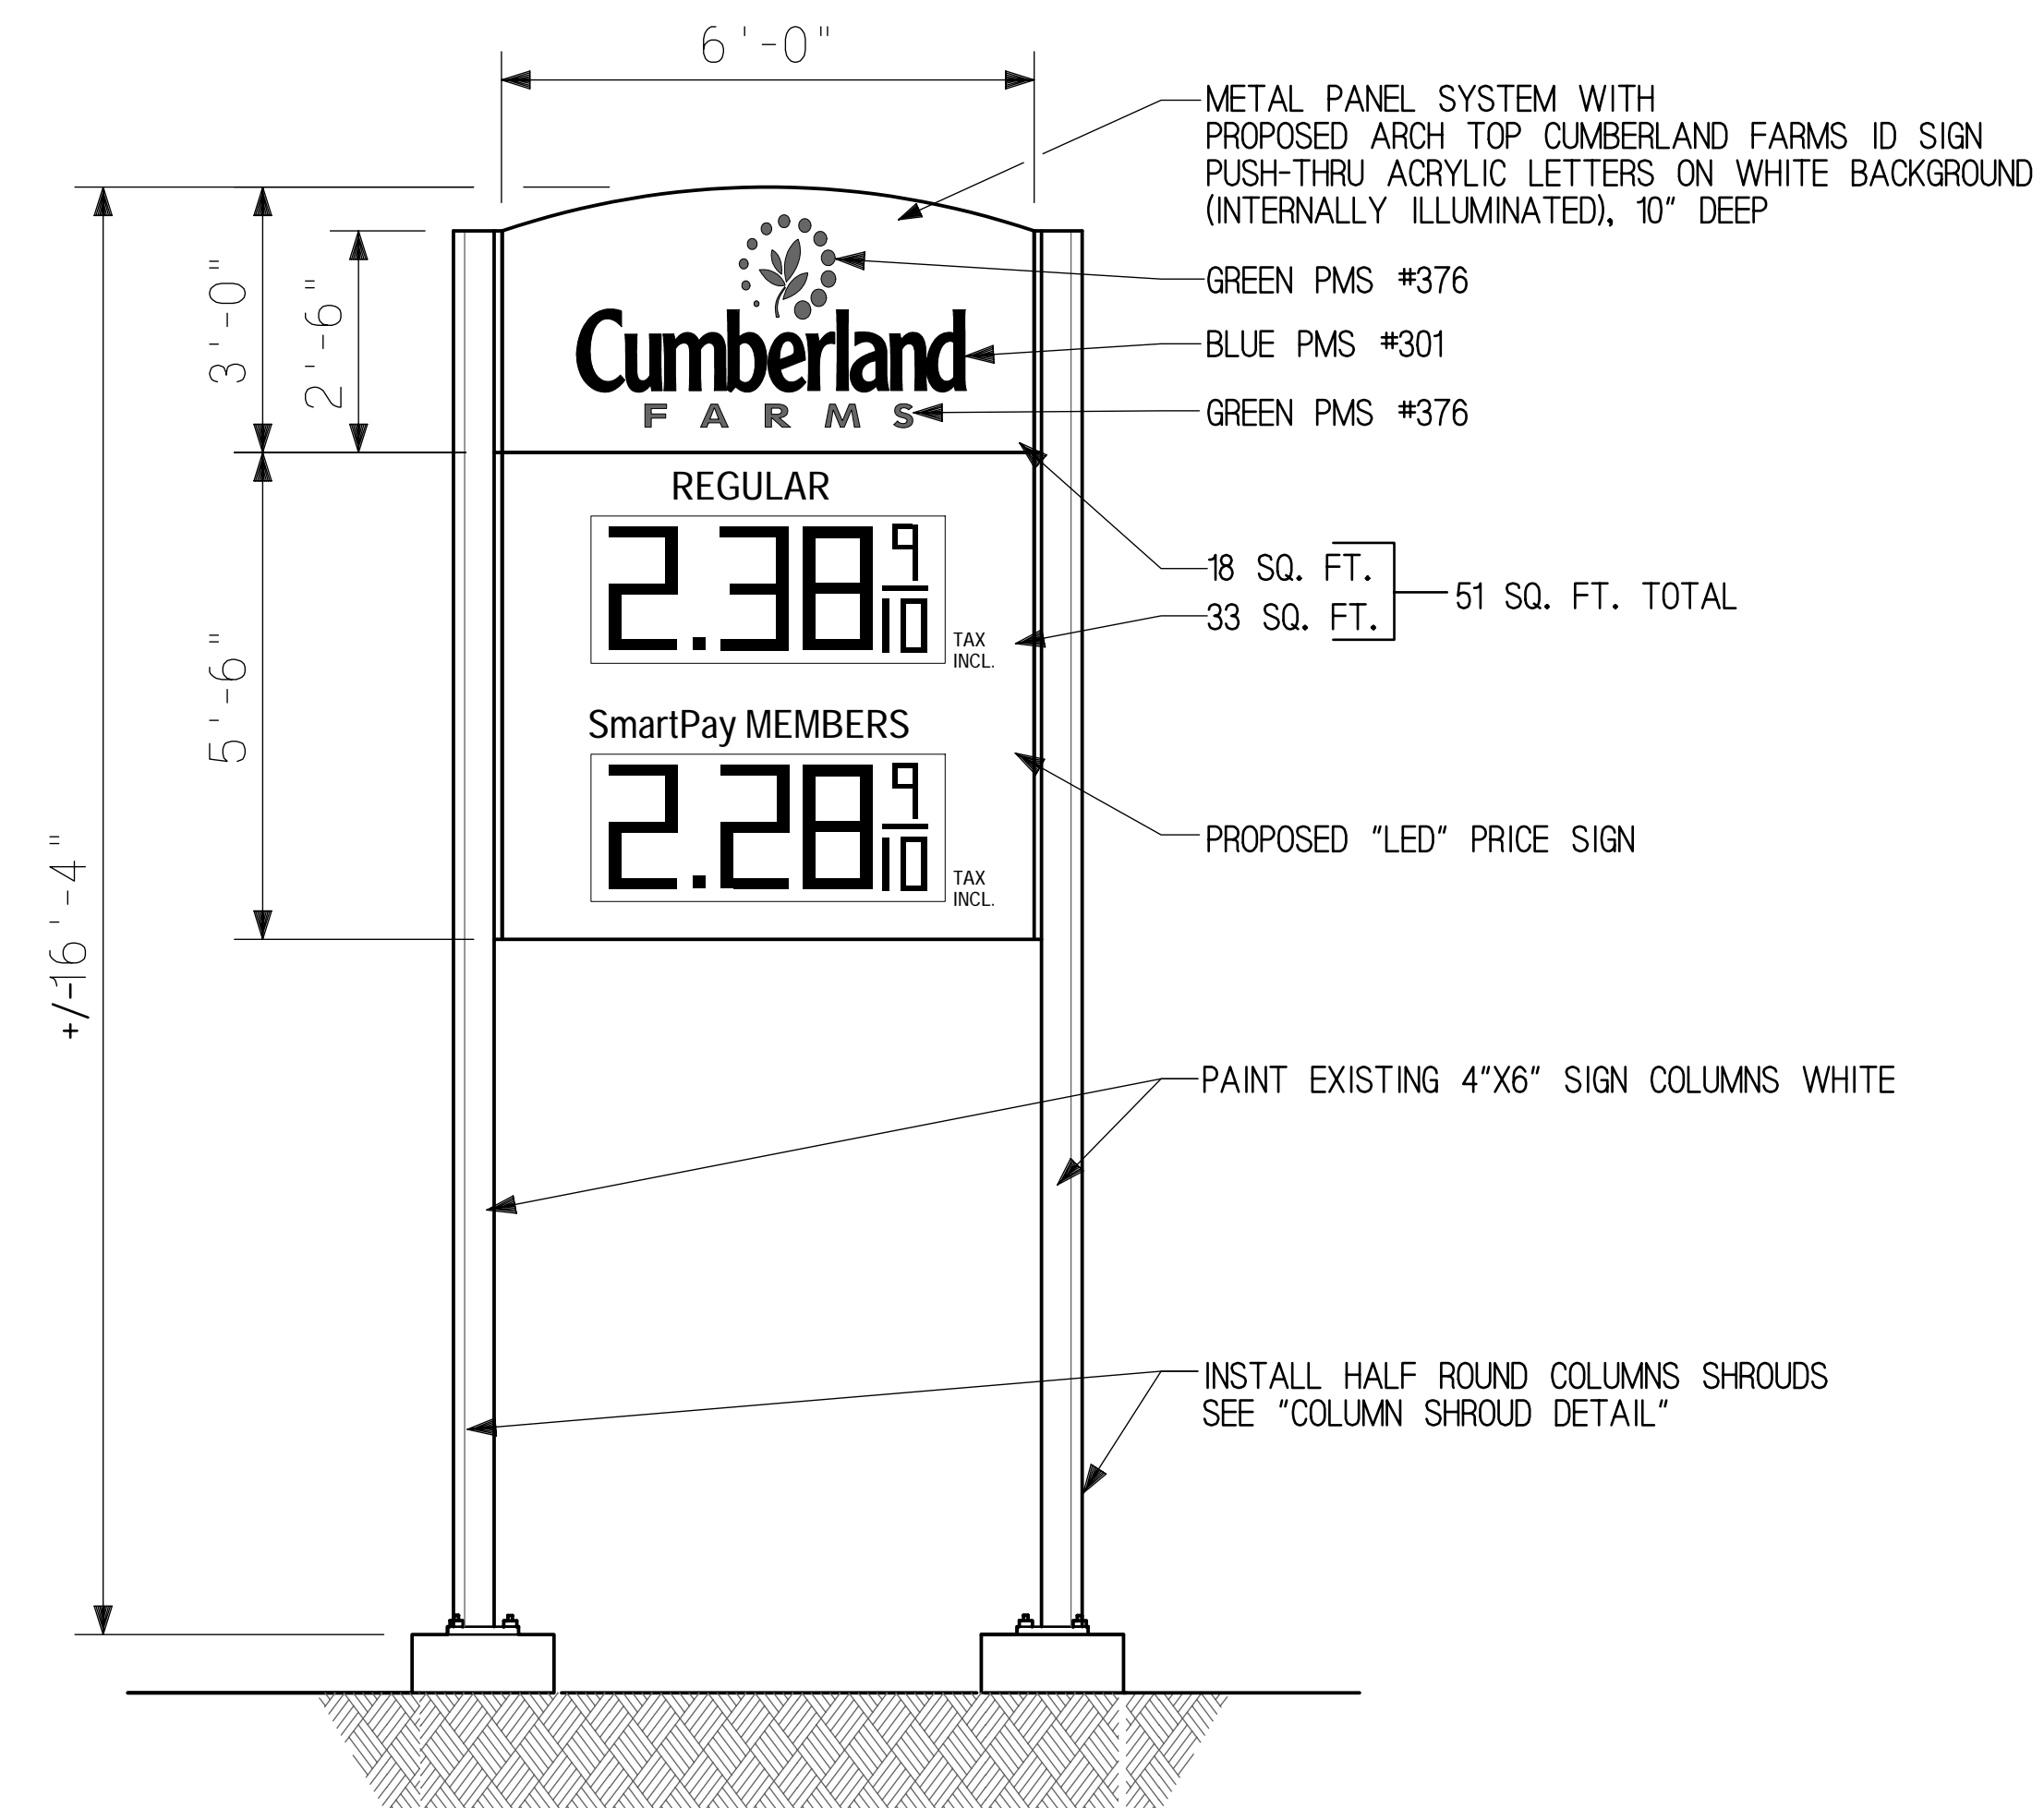

PROPOSED

SCALE: 1/2"=1'-0"

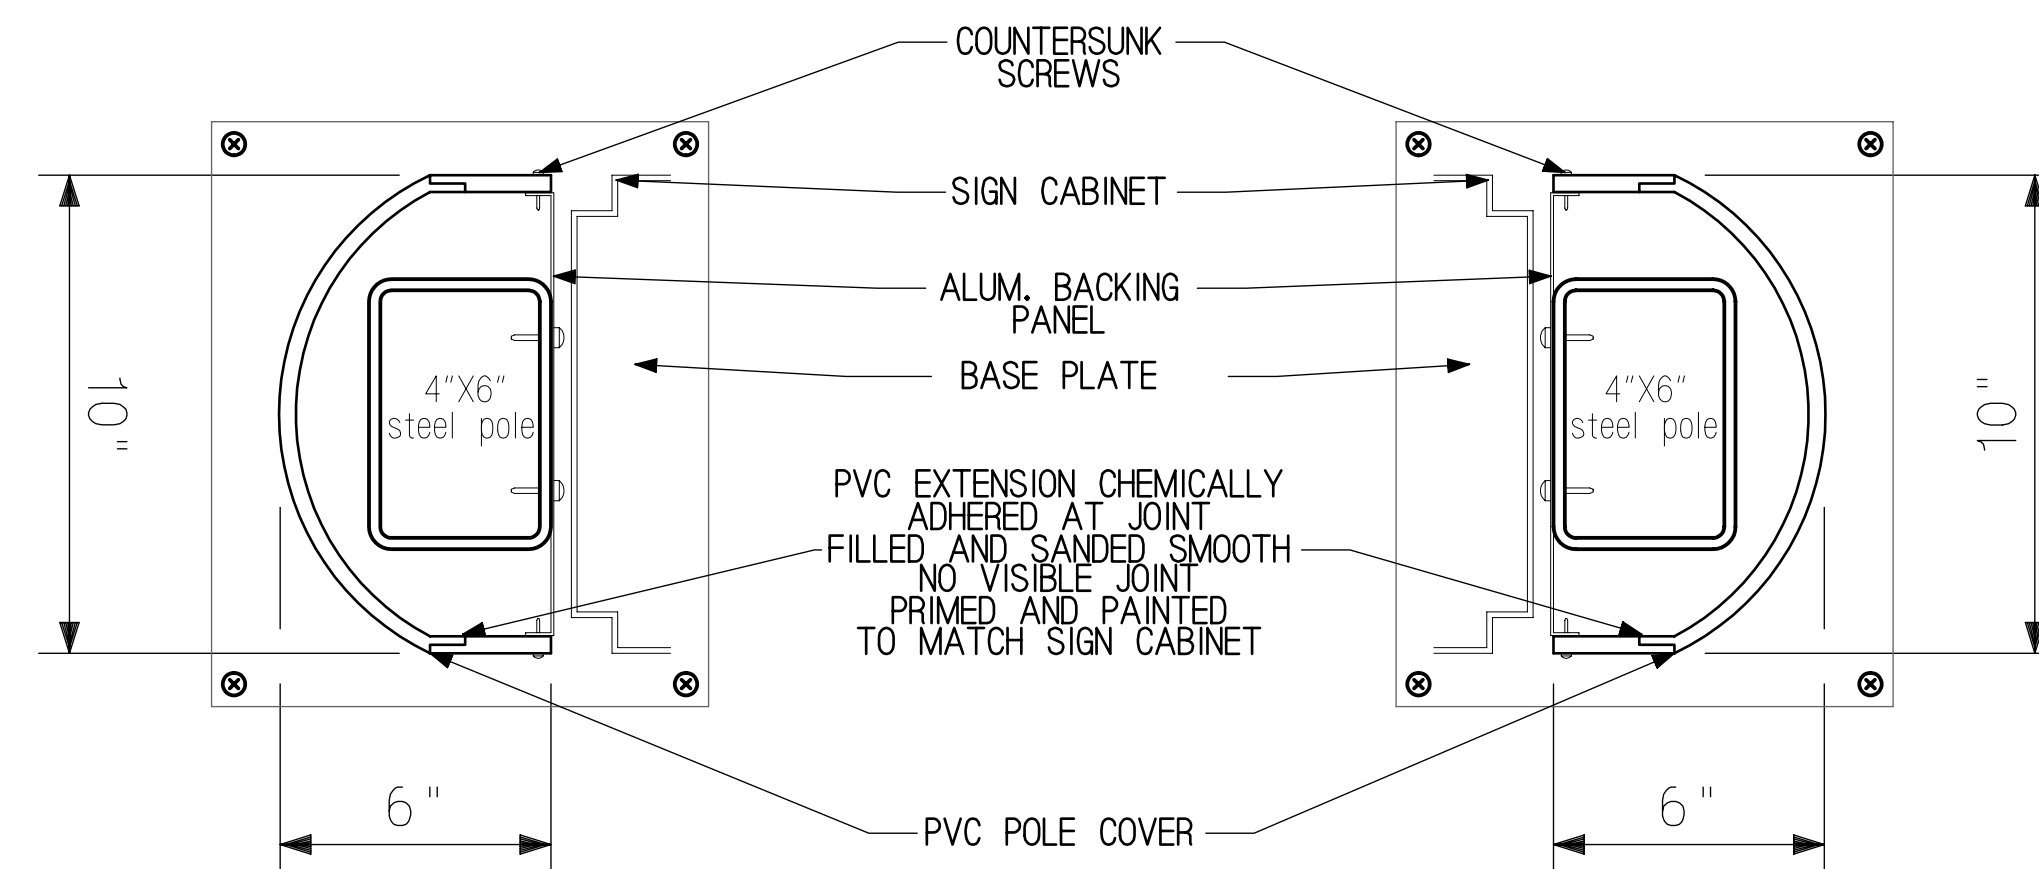

COLUMN SHROUD DETAIL

NOT TO SCALE

REVISIONS			V# 1614	512 Woodford Street Portland, Maine
DATE	REV. BY.	DESCRIPTION	Store# 5613	SCALE: 1/2" = 1'-0"
			Gas Station# XXXXXXX	DATE: 05-21-2013
				FILE: SIGNp/V1087.dwg
				DRAWN BY: SP
				CHECKED BY:
				CUMBERLAND FARMS, INC. 100 Crossing Blvd. Framingham, MA 01702
				EXISTING/PROPOSED SIGN
				CFG13.0