




Inspections Division
Date: 07/16/14

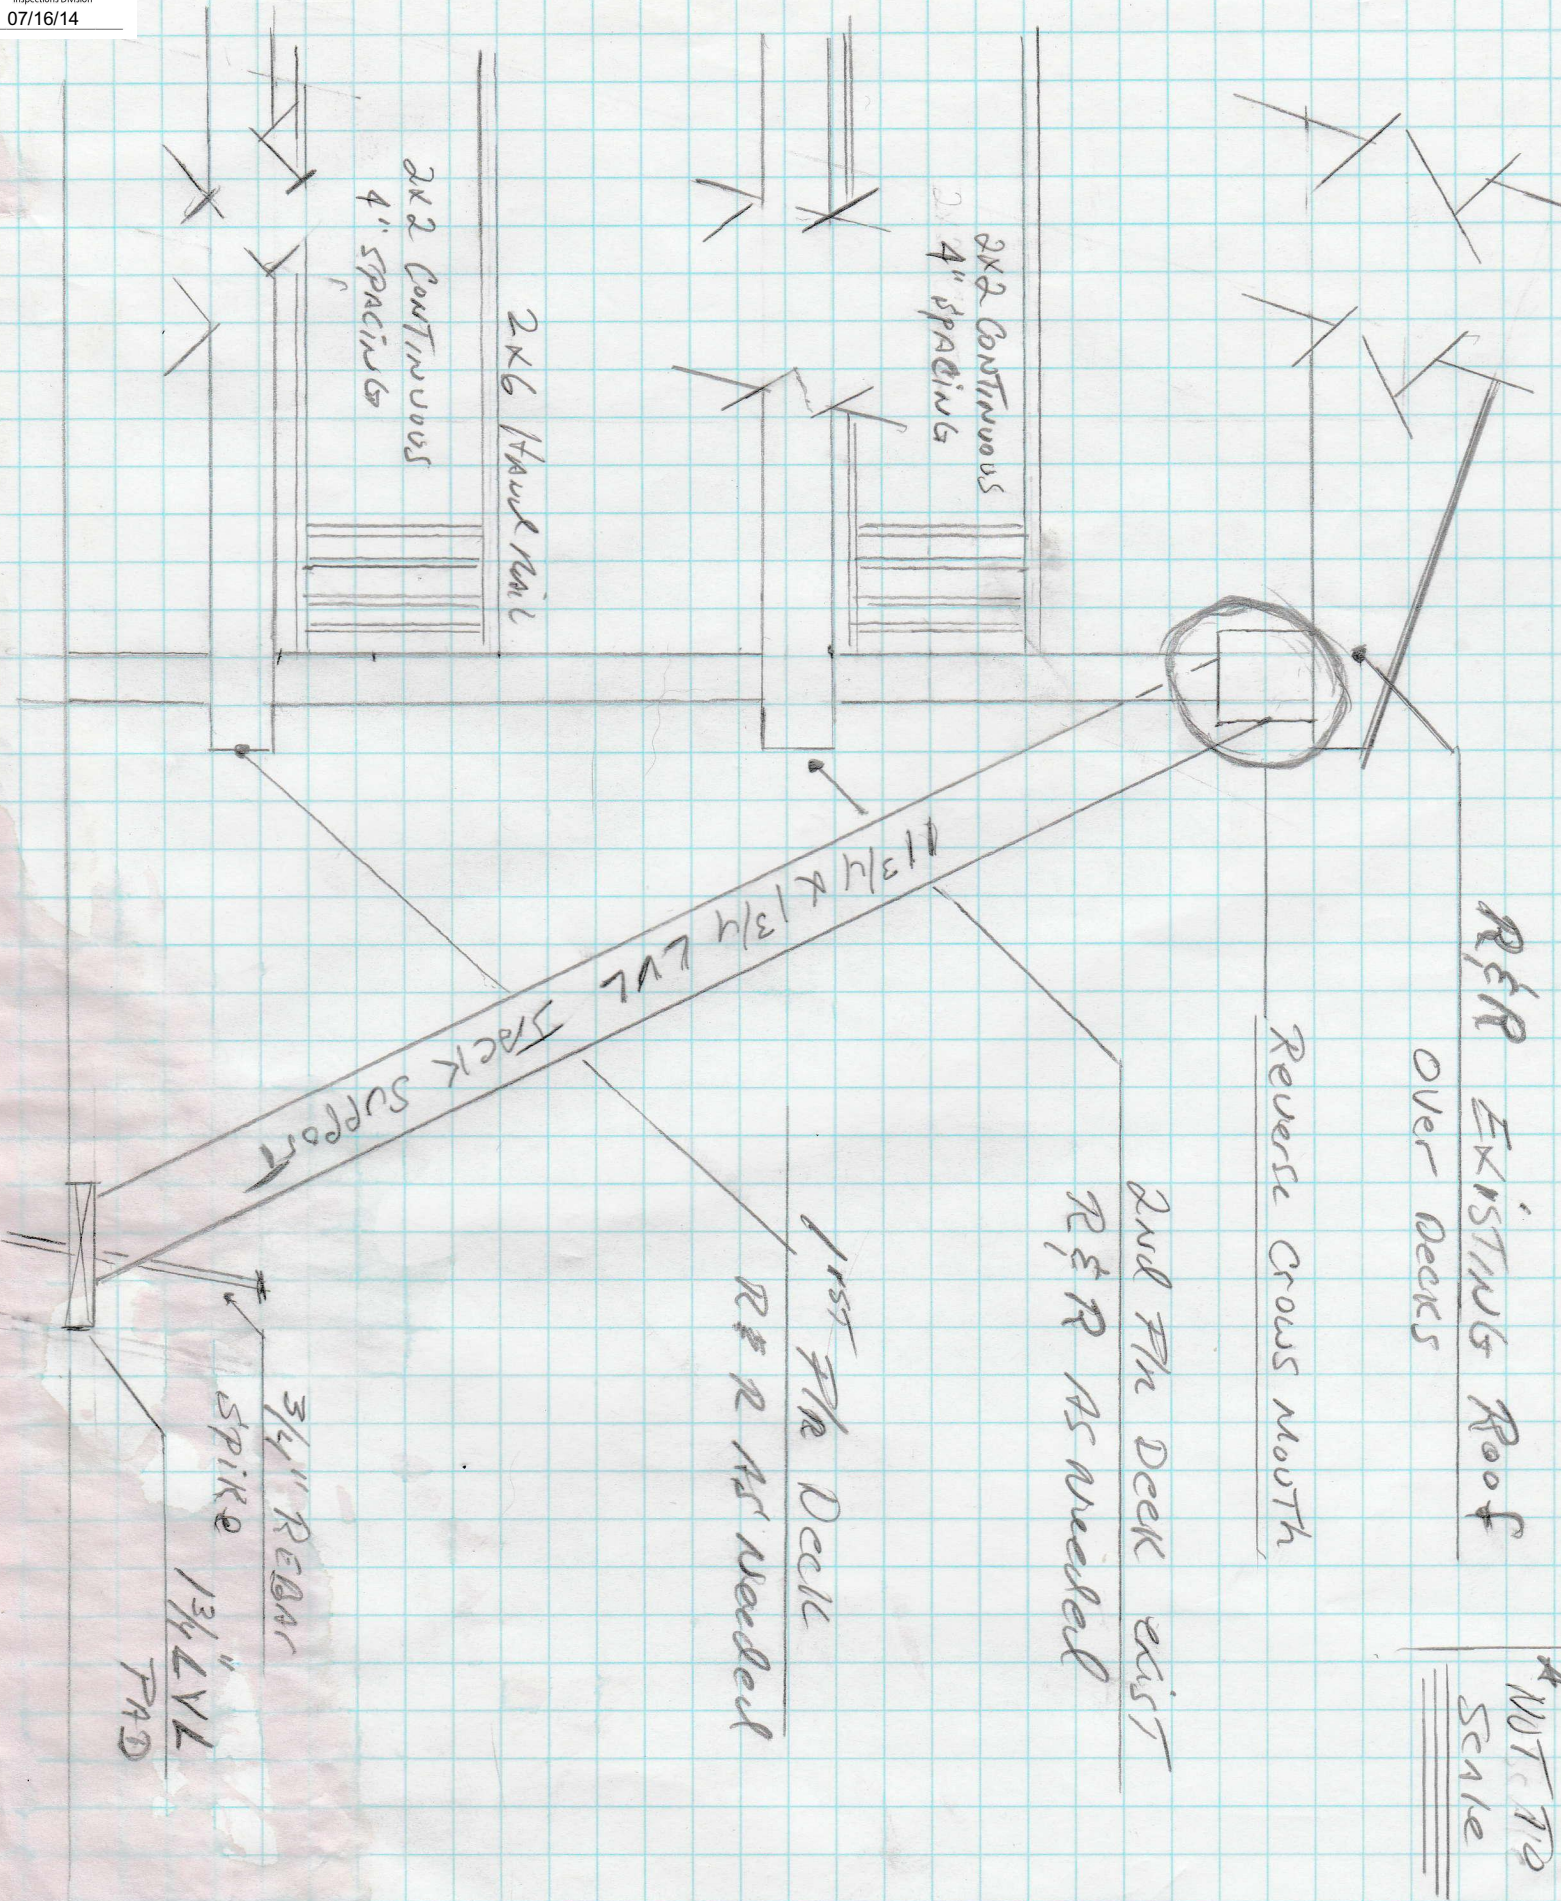

REFR EXISTING ROOF
OVER DECKS

Reverse Cross Mouth

2nd FR DECK exist
REFR AS needed

1st FR DECK
REFR AS needed

3/4" REBAR
SPIKE

1 3/4" LVL
PAD

NOT TO
SCALE