


NOT TO SCALE.

8

53.71

145.13

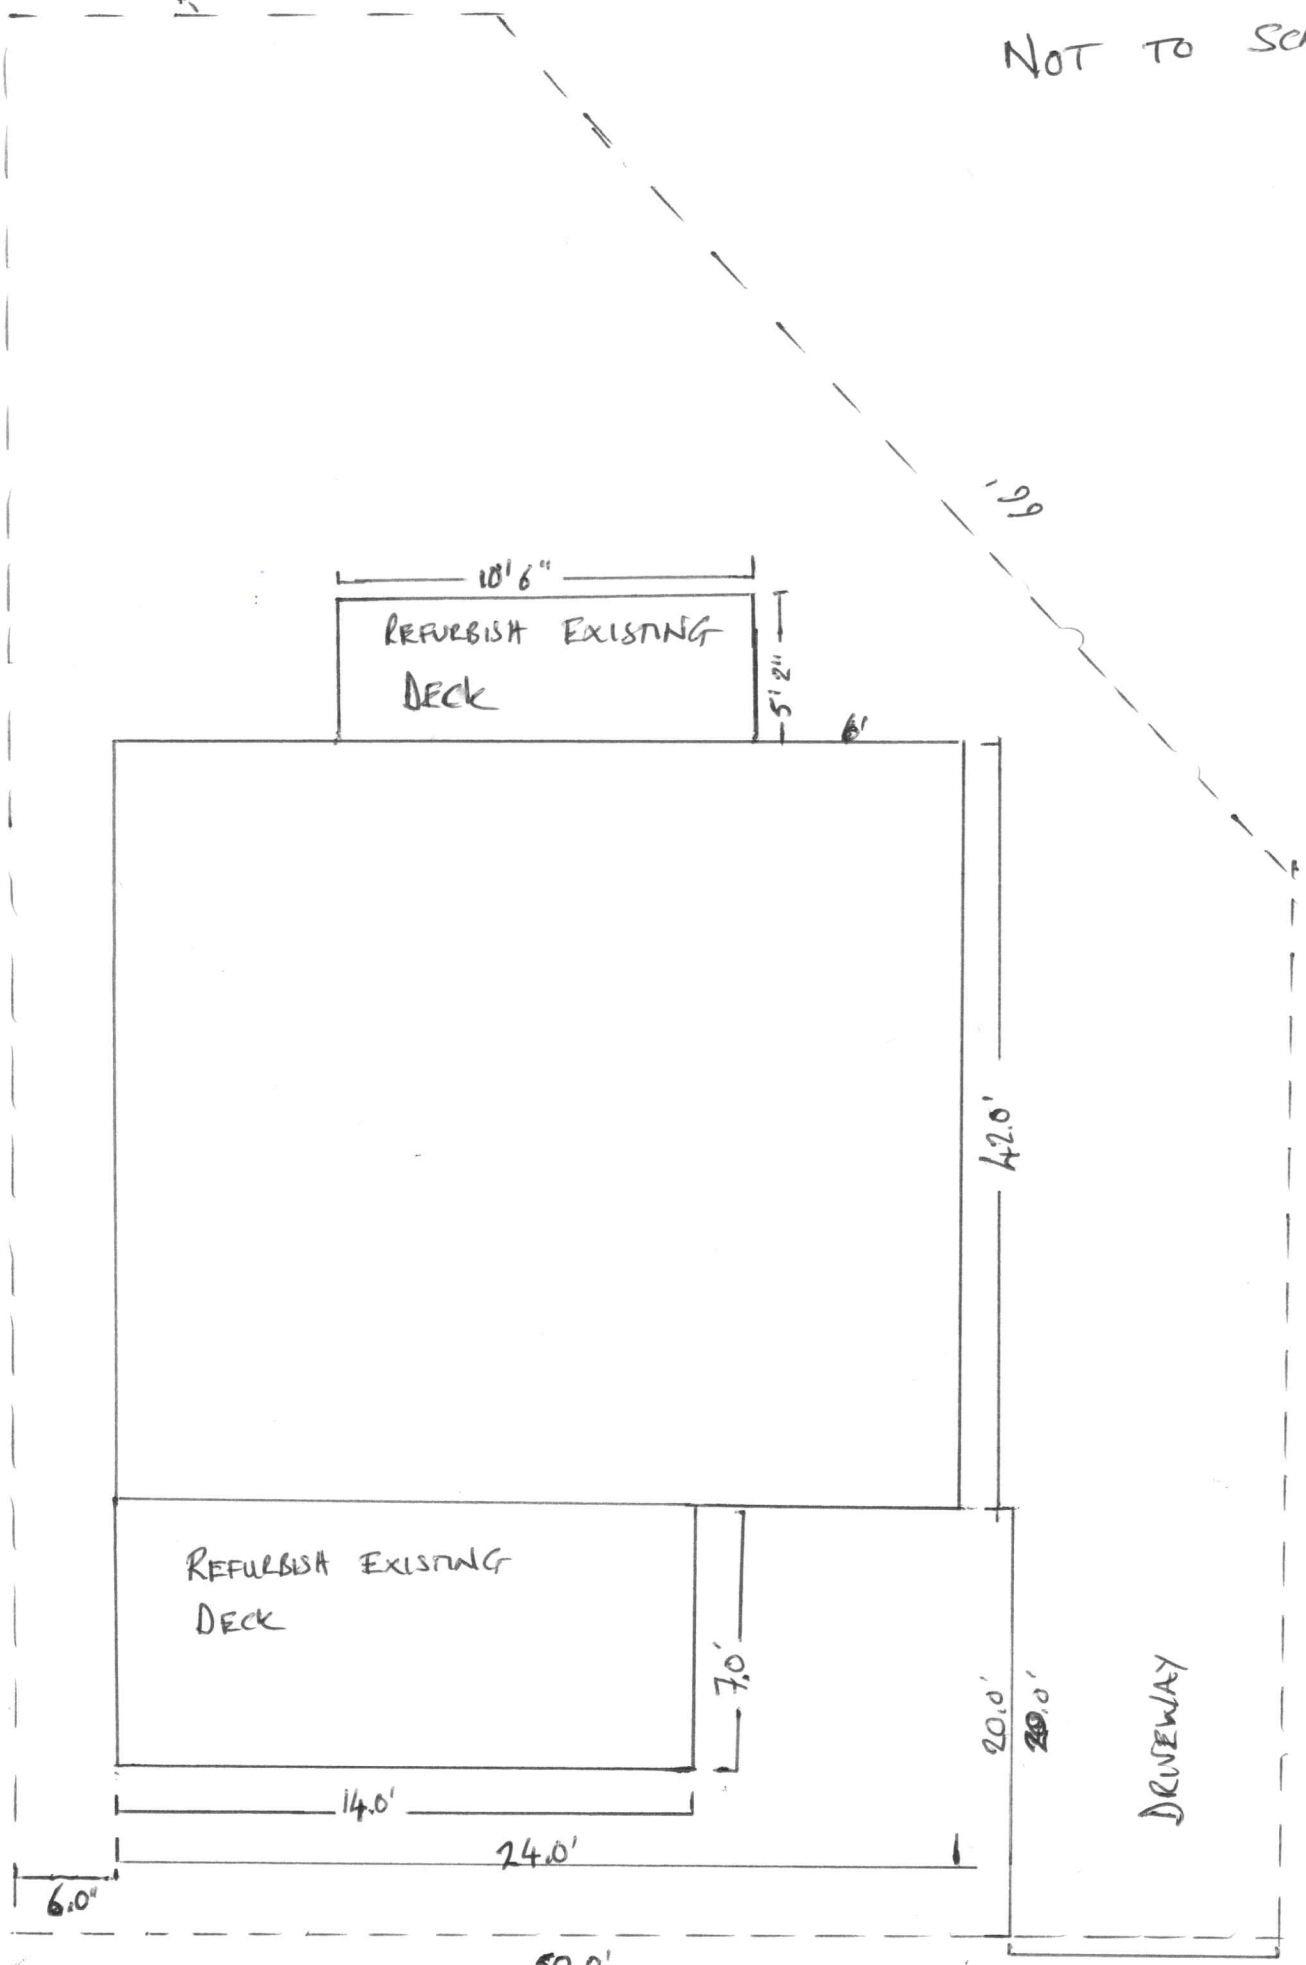

SIDEWALK.

DRIVEWAY

100'

20'

50.0'

42.0'

20.0'

20.0'

24.0'

14.0'

7.0'

5'2"

10'6"

16'