


2@ Kaskel vinyl replacement windows
low e' - r.o. 27 5/8 x 56 3/4"

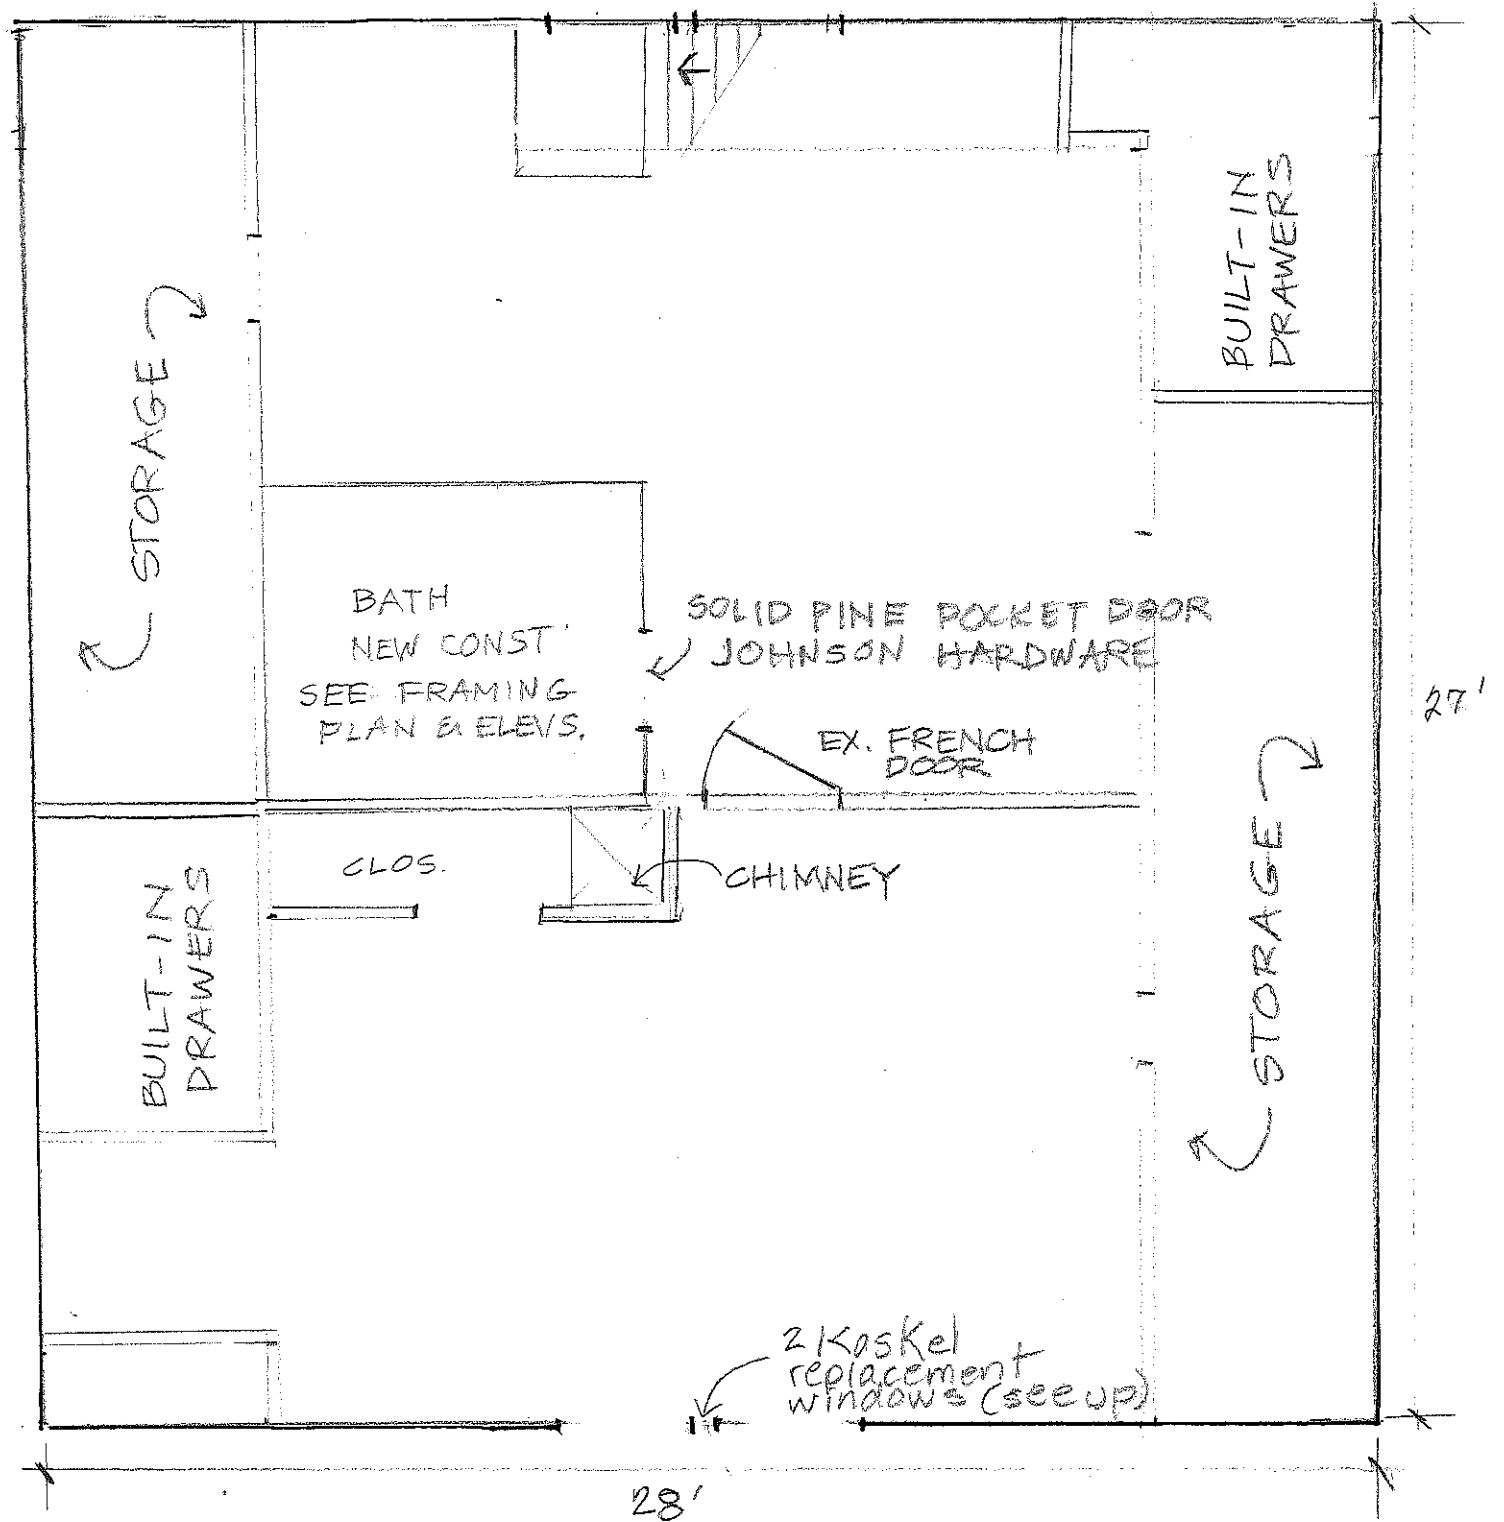

36 MACHIGONNE STREET
PORTLAND, ME

PLAN OF ATTIC 1/4" = 1'-0"

SUSANNA ADAMS
207 318-7465