


Left Side Framing View

2x10
Framing
E

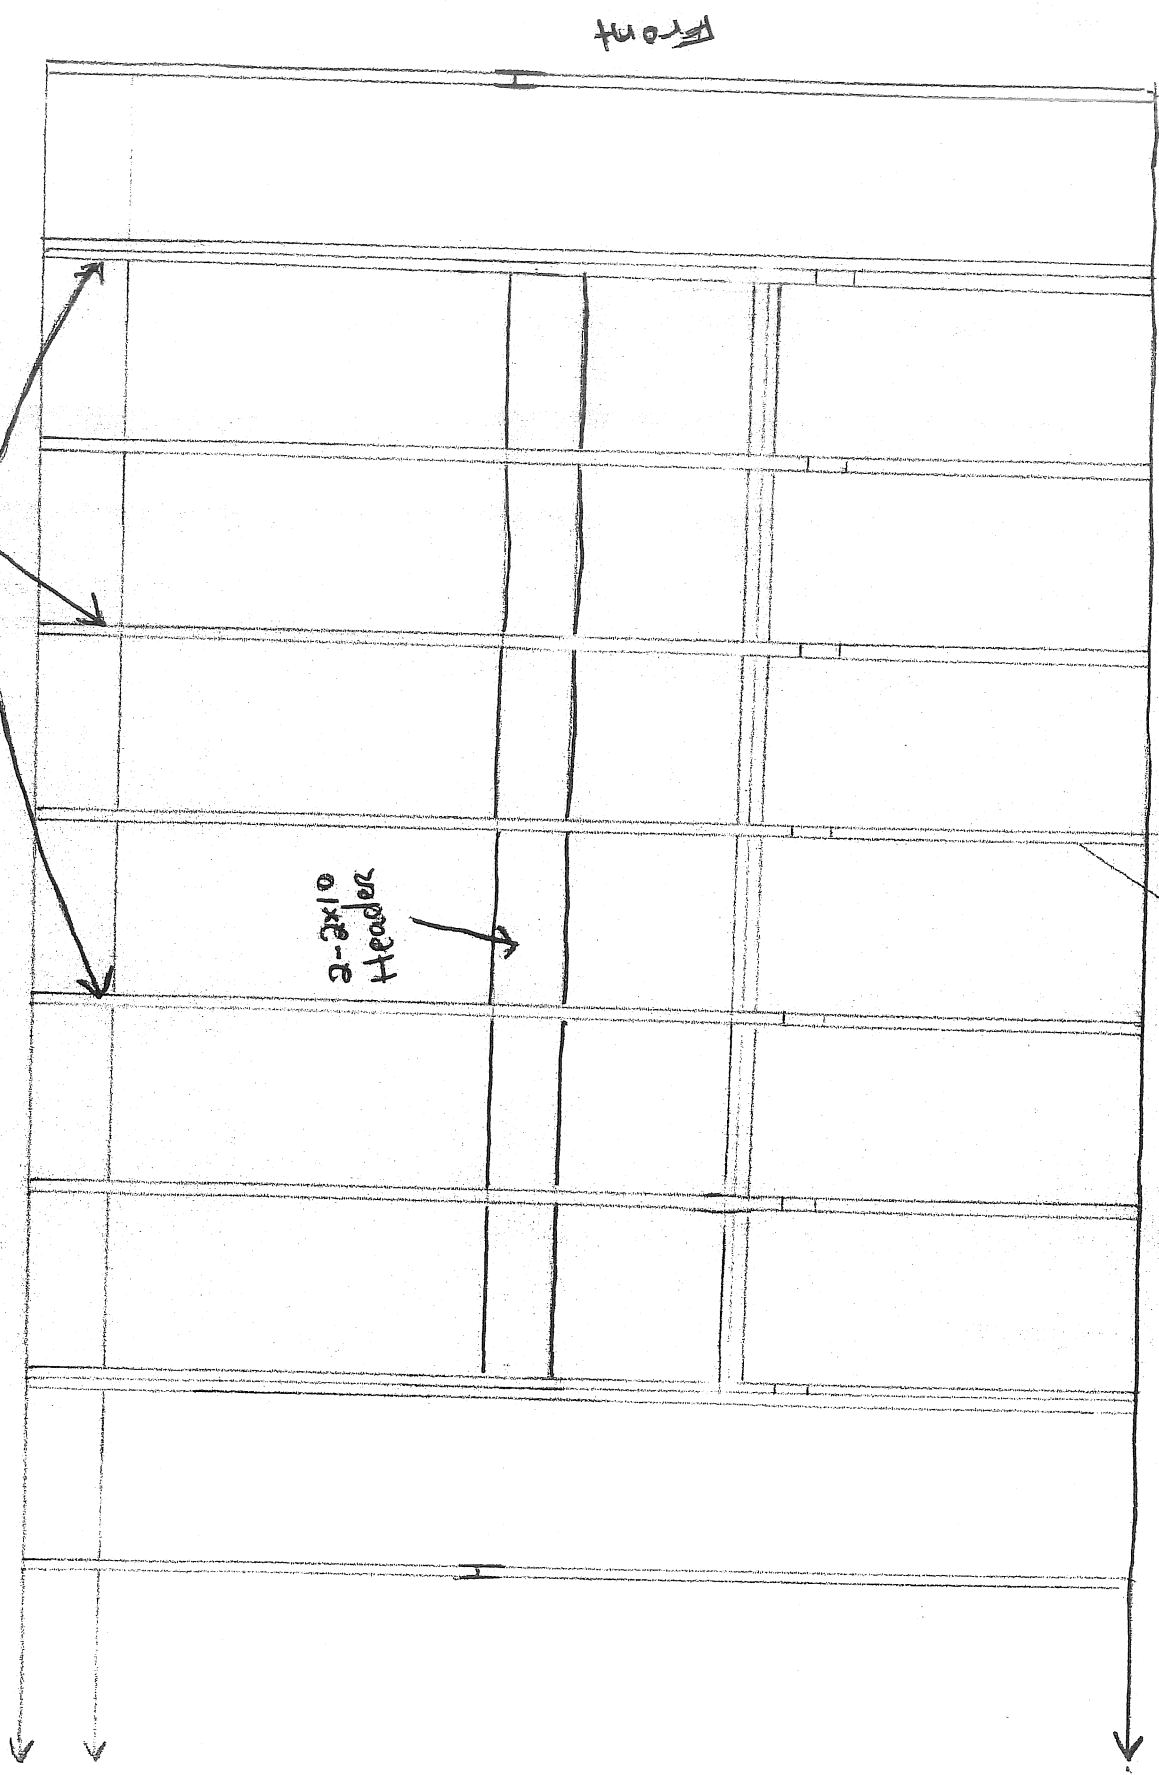

Front

2x10
Header

R-21 added to all new walls

2x6 wall
R-21