


Proposed Dormer  
Not to scale

Not to scale

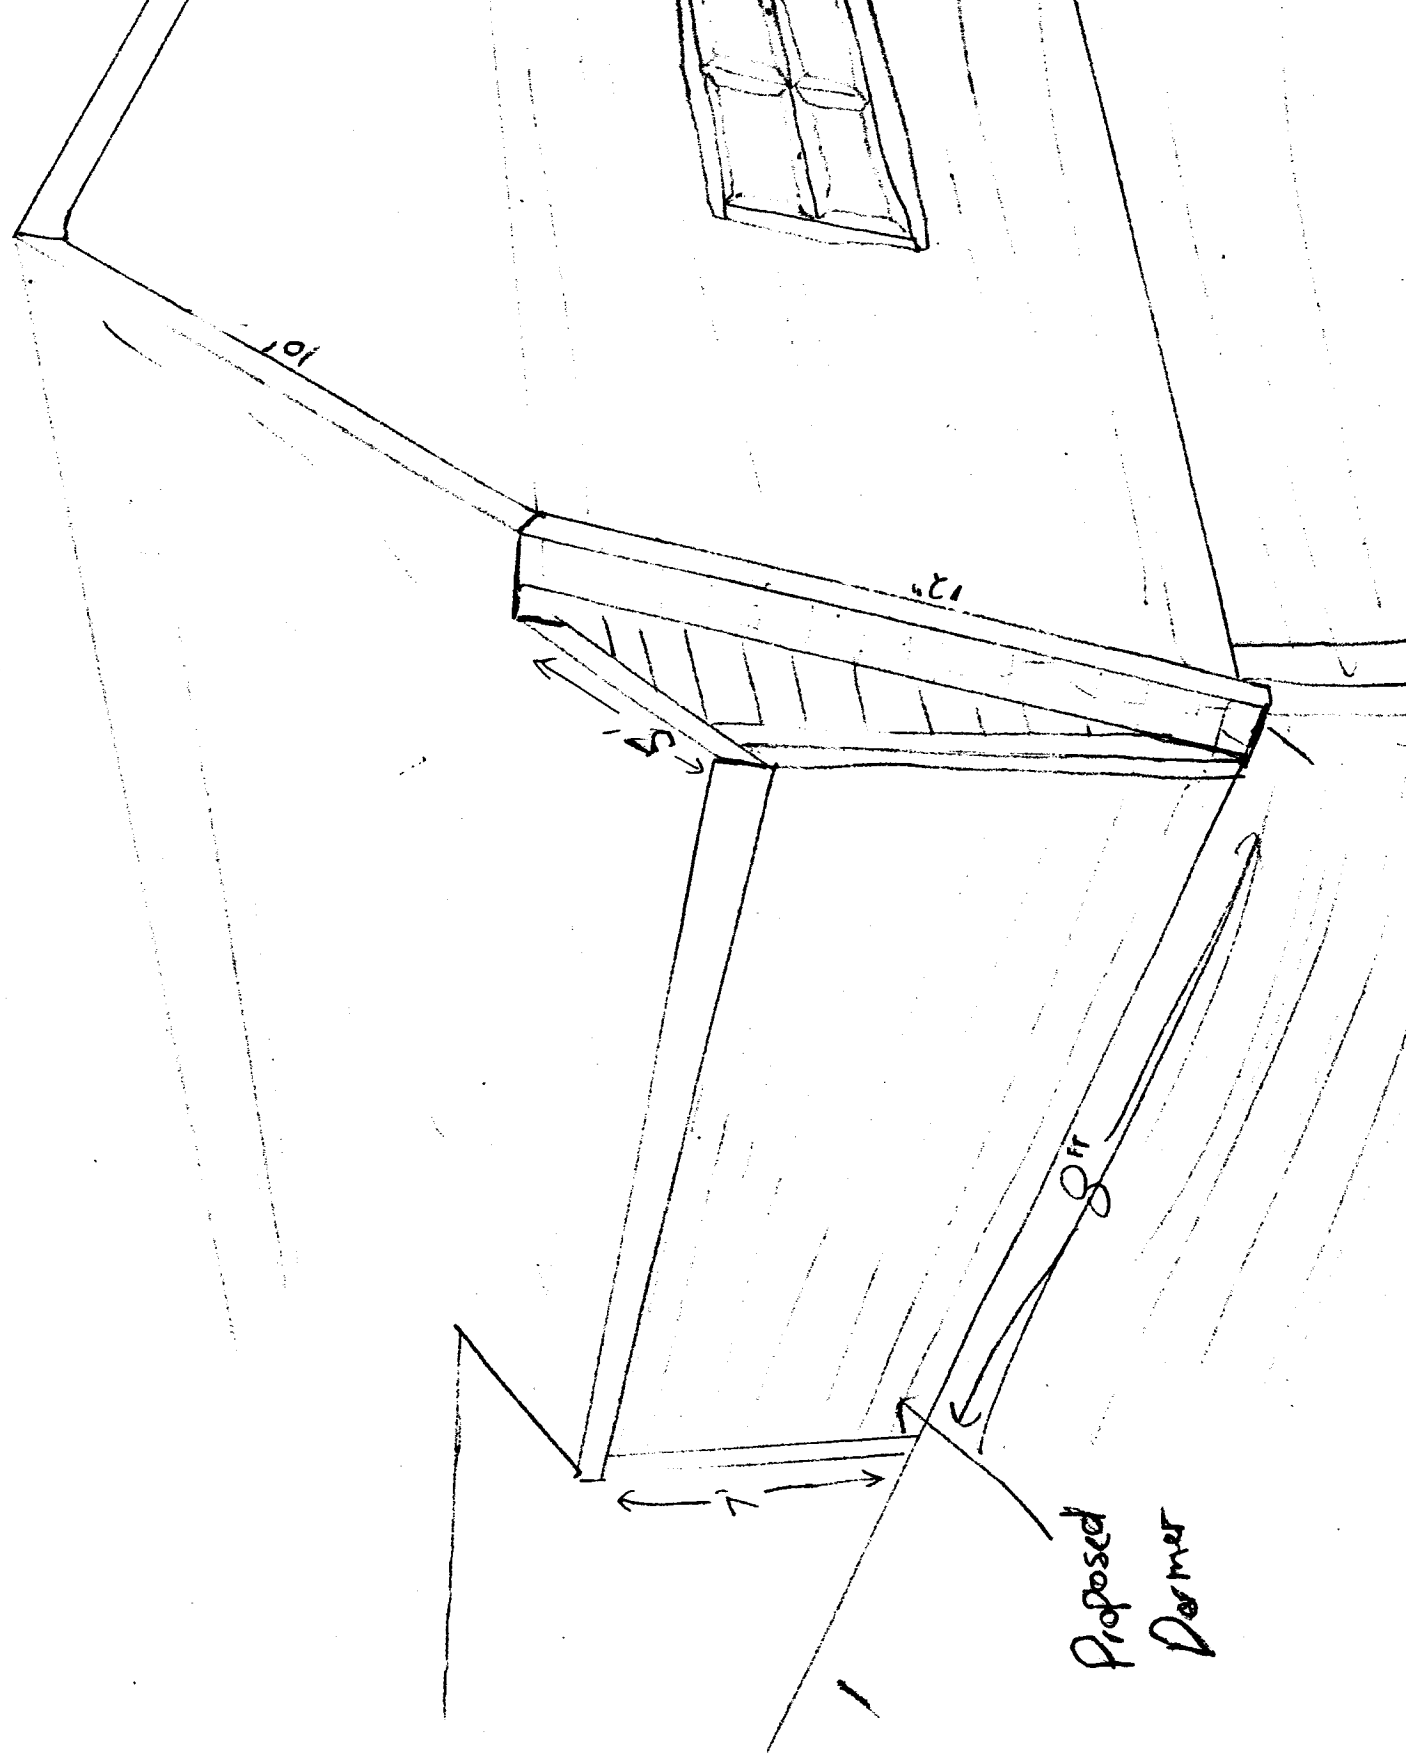

Proposed  
Dormer

101

121

S

S

Existing Structure

