


NOT TO SCALE  
Roof Aerial View

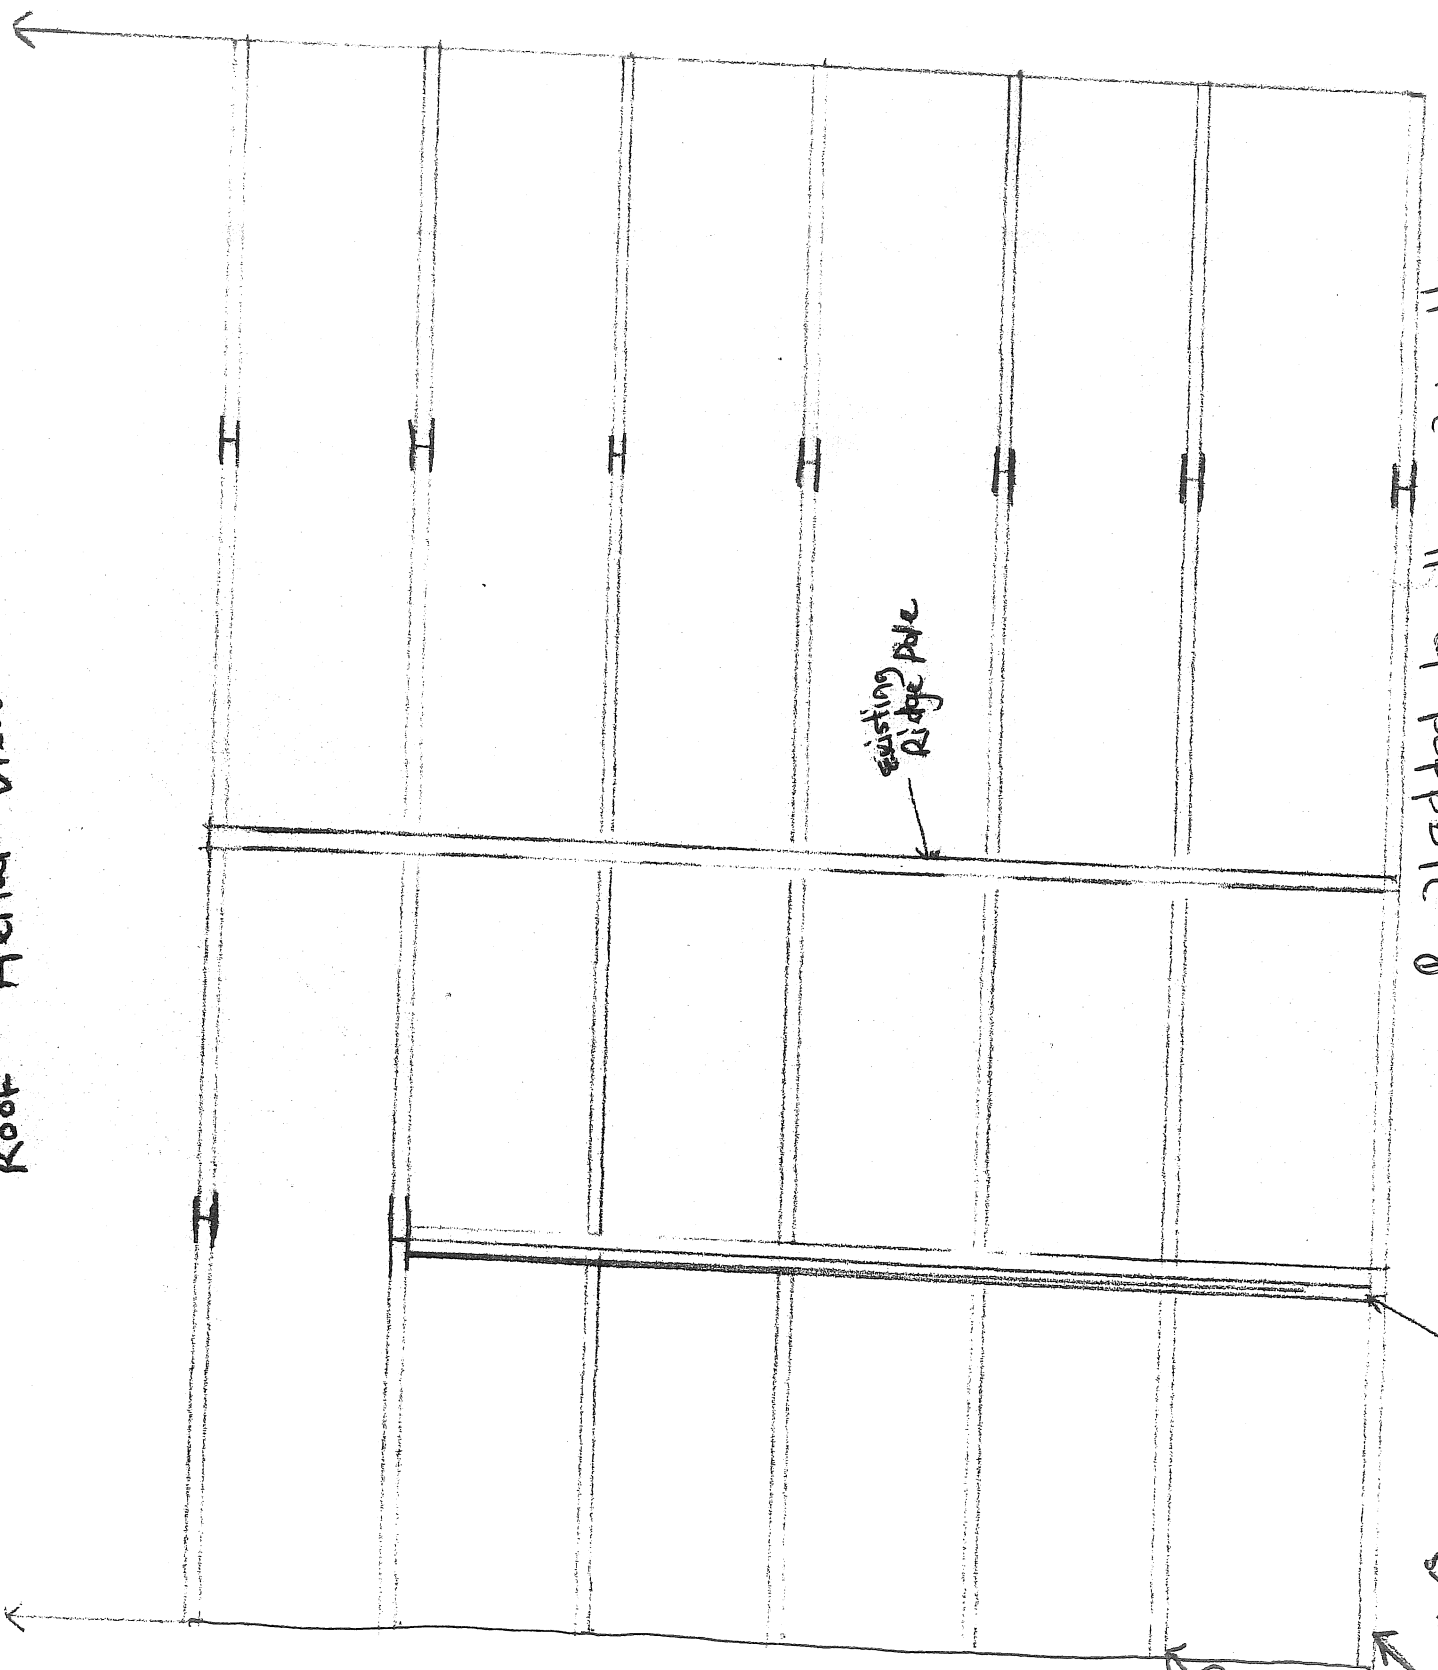

Existing Ridge Pole

R-21 added to all new walls

one-joint Header

existing rafters  
2x10  
rafters

existing rafters