


Proposed Floor Plan (1st Floor)

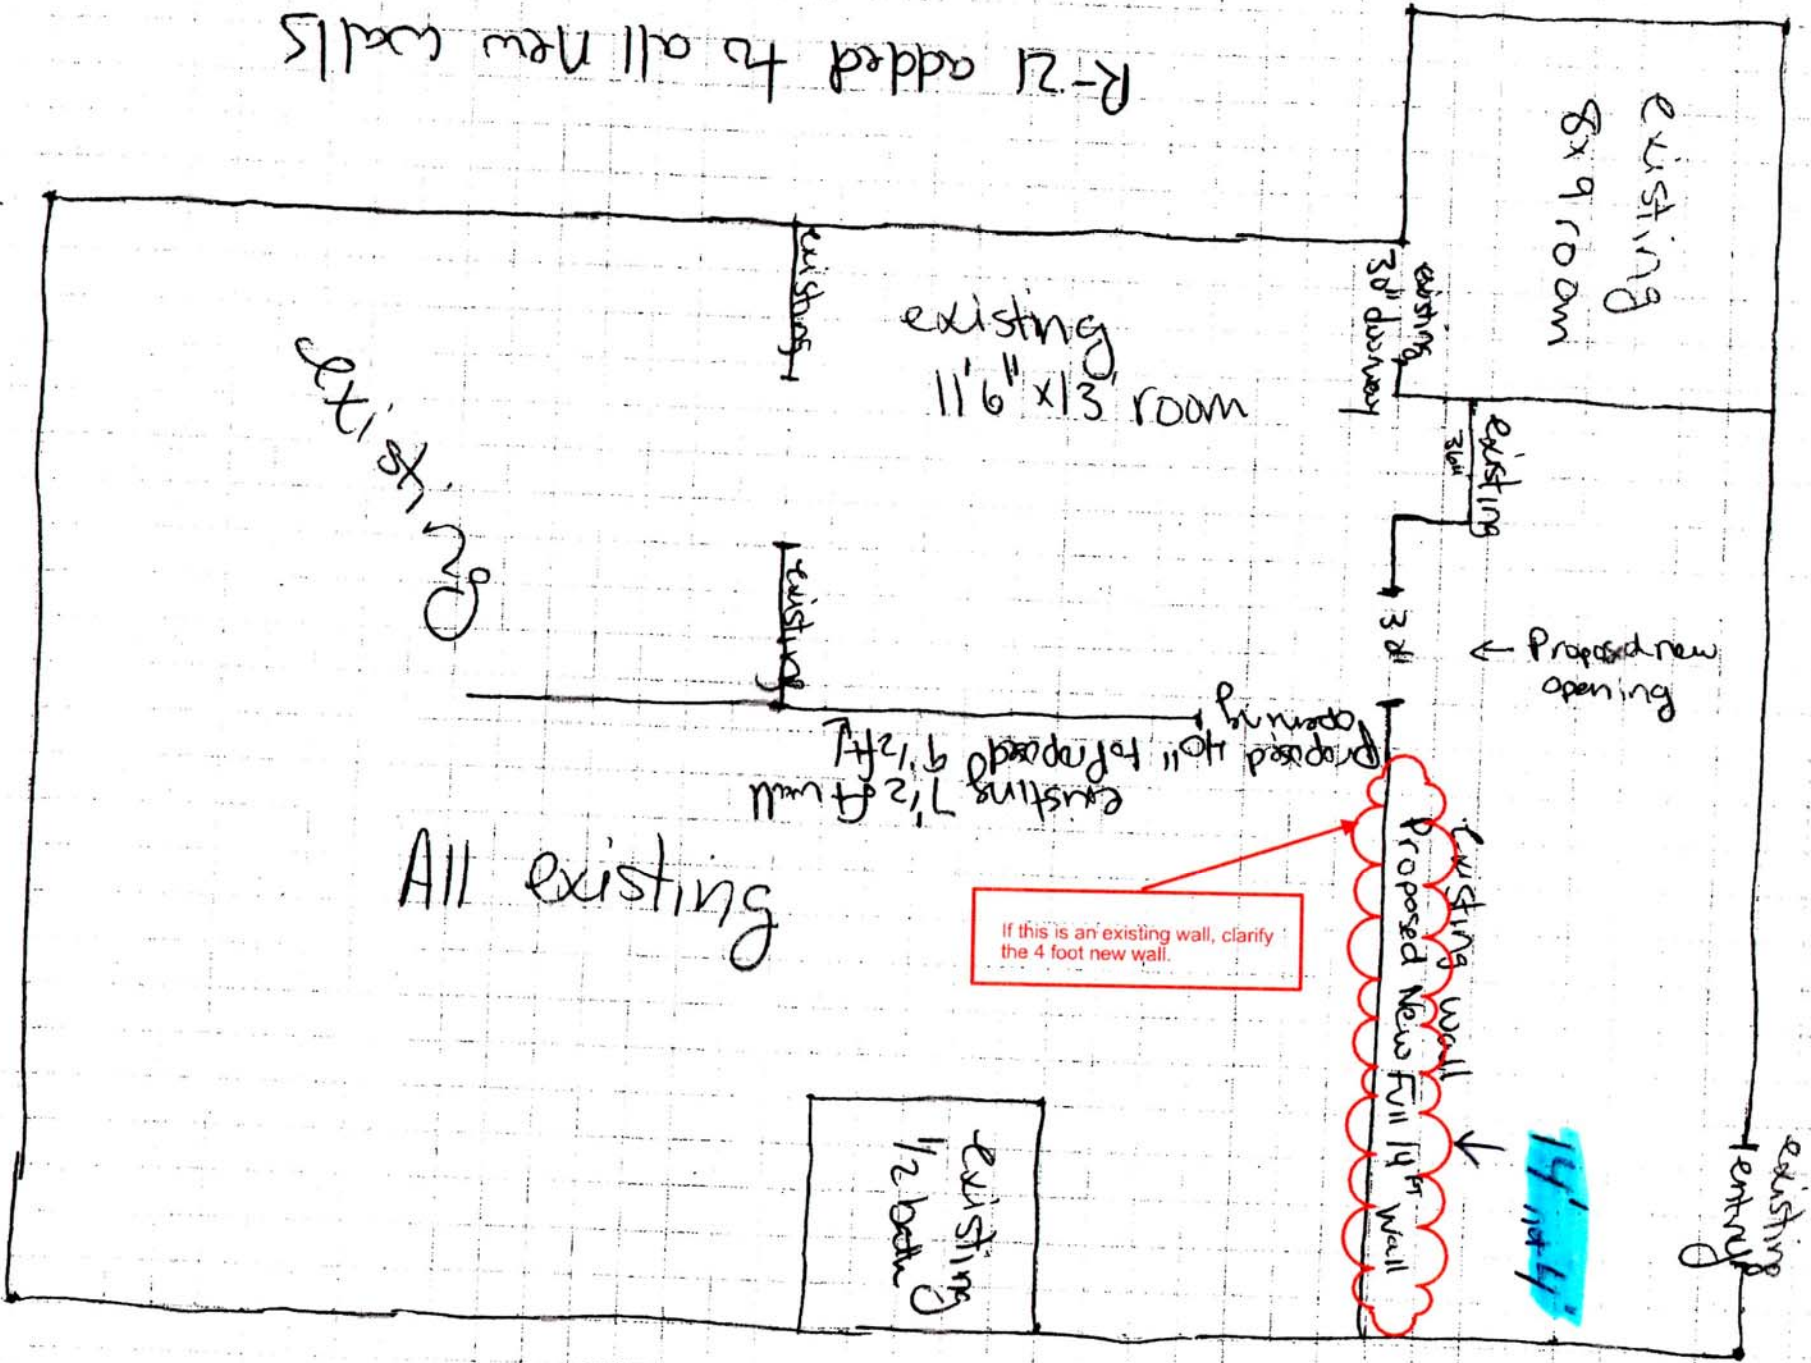

R-21 added to all new walls

existing
8x9 room

existing
11'6" x 13' room

existing open

All existing

If this is an existing wall, clarify the 4 foot new wall.

14'

existing
entry