


# Back yard Staircase

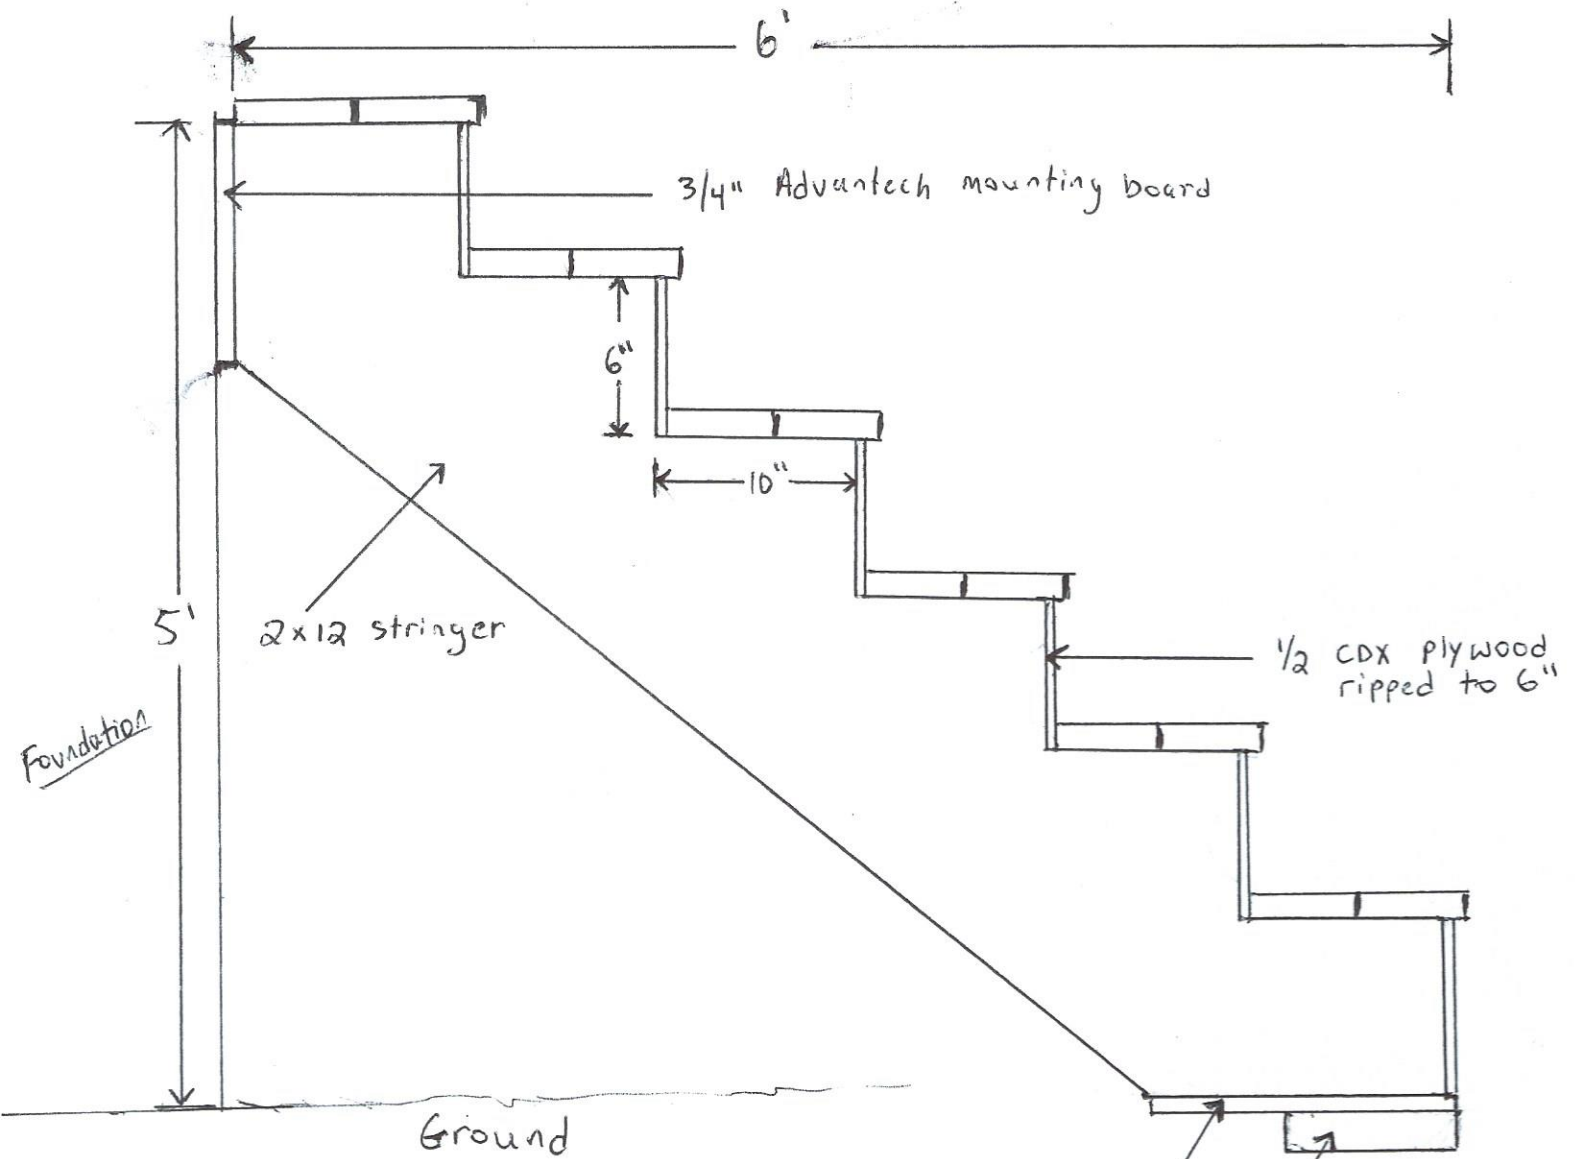

Triple stringers. Deck boards mounted with exterior deck screws. 4' sonotubes (2) will be filled with concrete and buried to carry right and left side of stairs. Stairs will be 36" wide and will have railings.

3/4" Advantech bottom mount board  
2x8 PT bottom plate