


# Plan Details 1st Floor

① Two walls will be demoed, expanding size of BR 2. The door to rear hallway will be studded and filled in. All walls will be finished with insulation and drywall.

② Exterior door (32" x 80") will be installed. Door construction will be as follows:

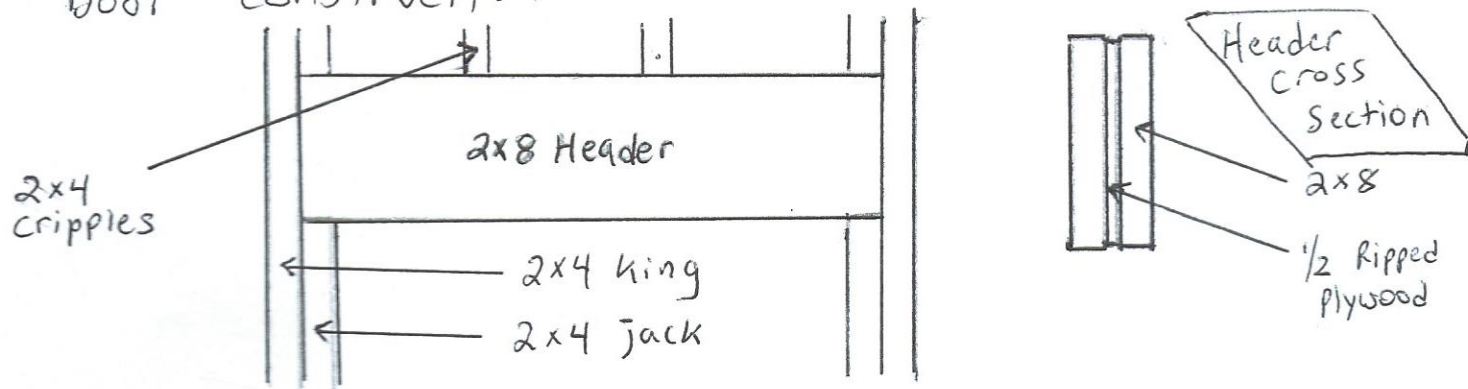

③ Exterior door (32" x 80") will be installed with same construction as above. A 2x4 top plate will sit below lath and plaster ceiling.

④ A 2x4 wall will be constructed from stairwell to Liv. Rm. wall. Studs will be 16" on center.