


143 Bolton St
Portland ME
Plot Plan

Bolton Street

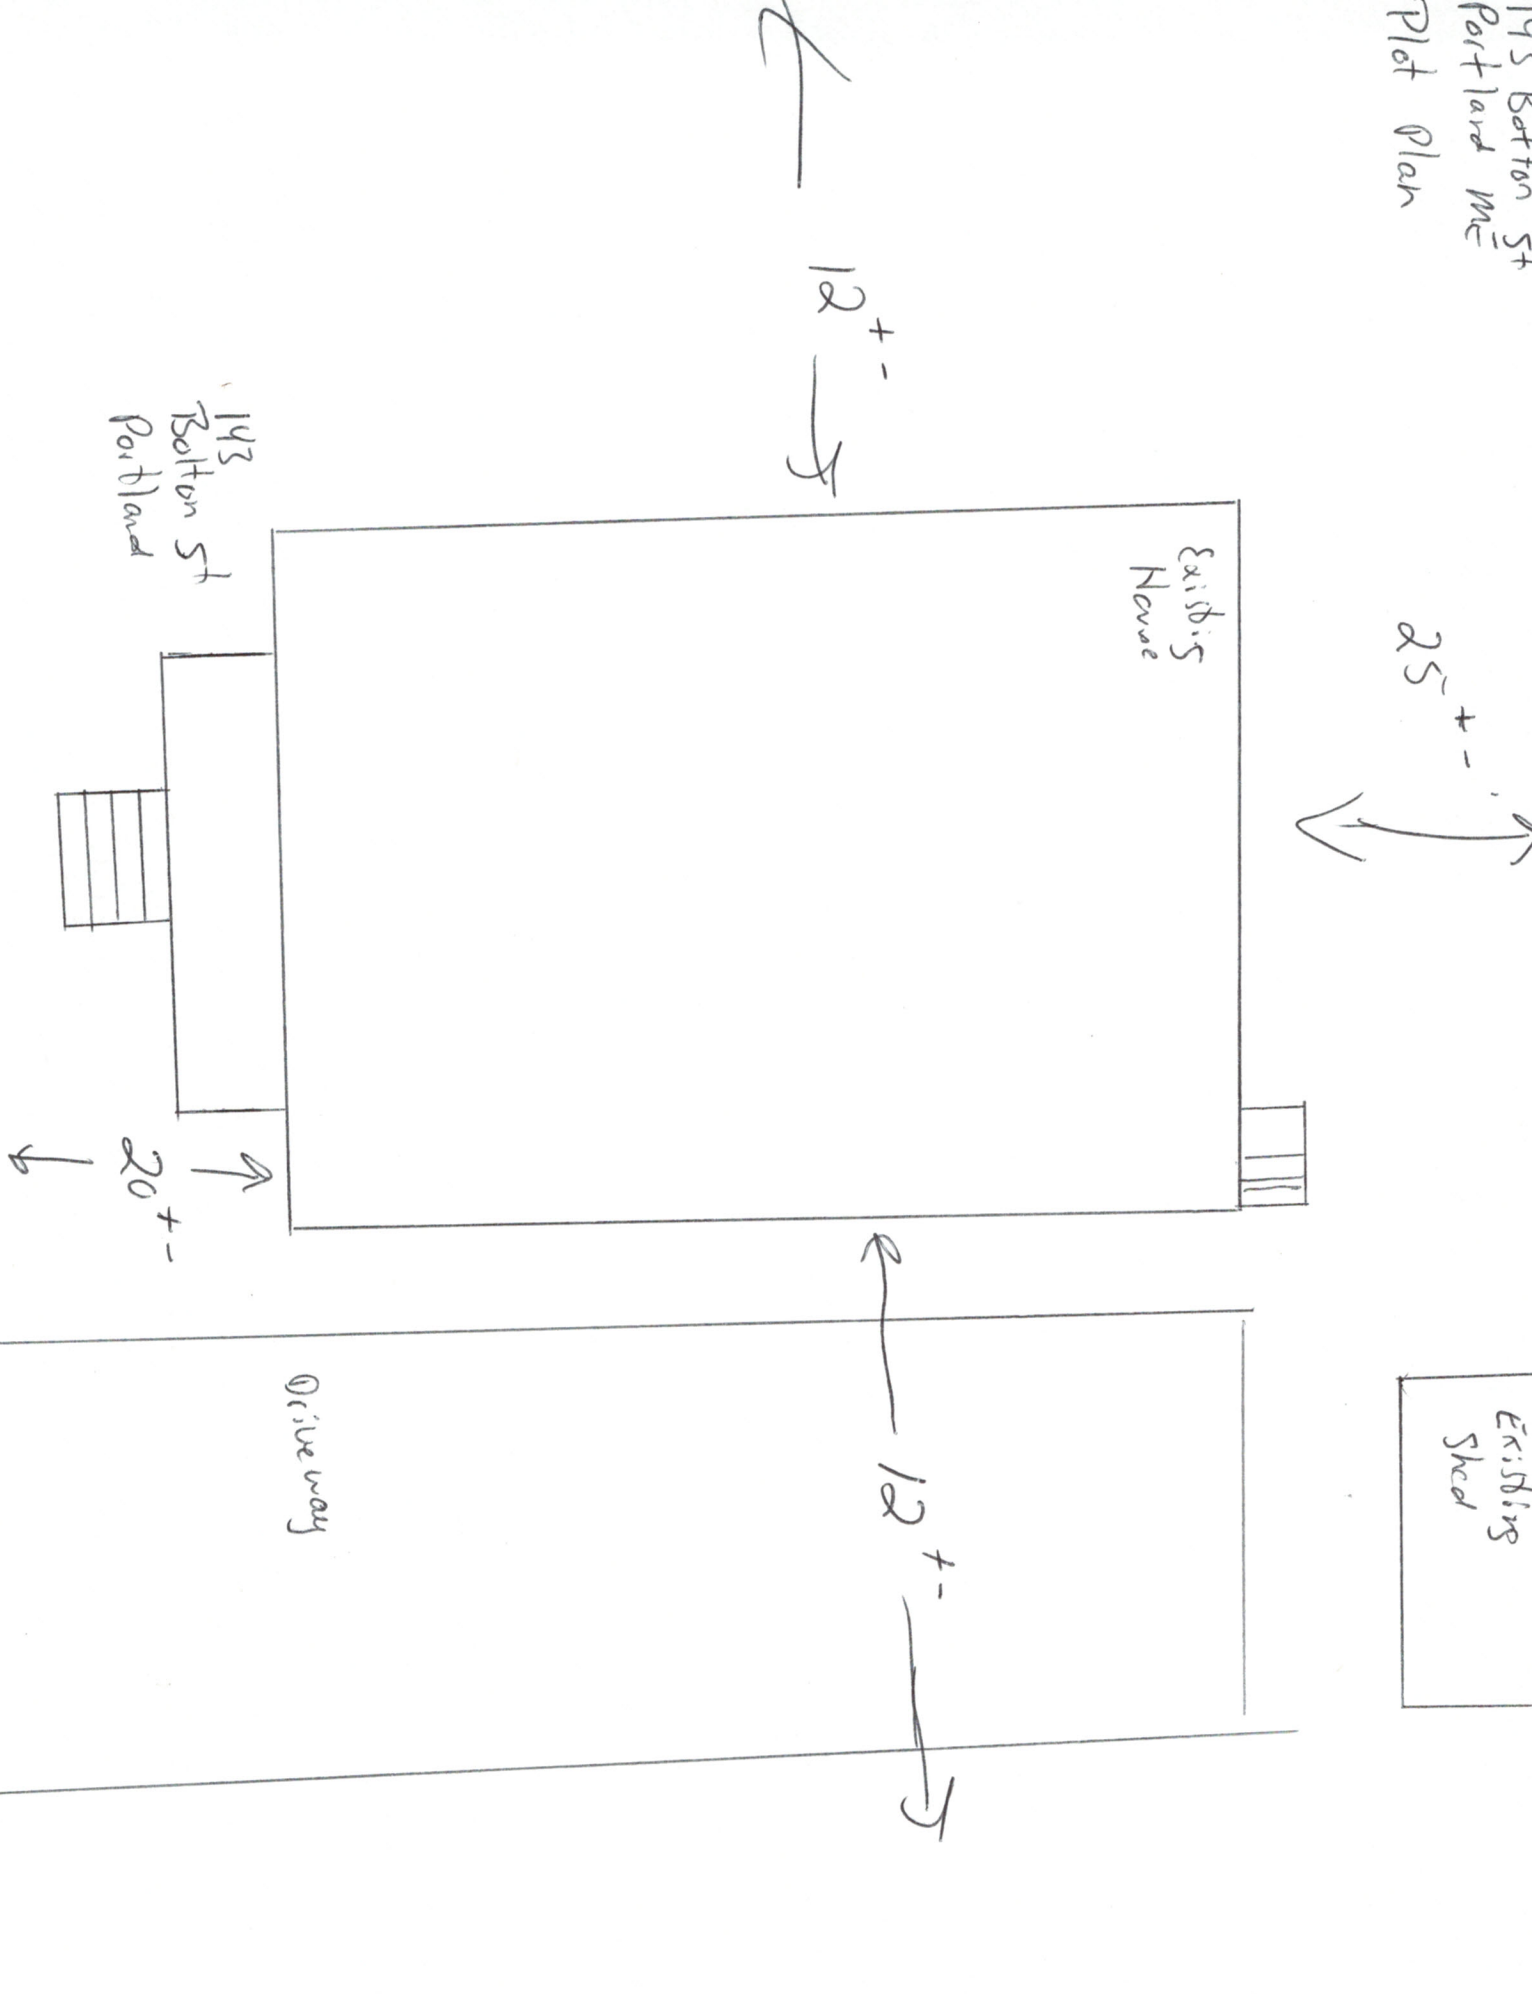

Existing House

143 Bolton St
Portland

Driveway

Existing Shed

12' +/-

25' +/-

12' +/-

20' +/-