


BOLTON STREET

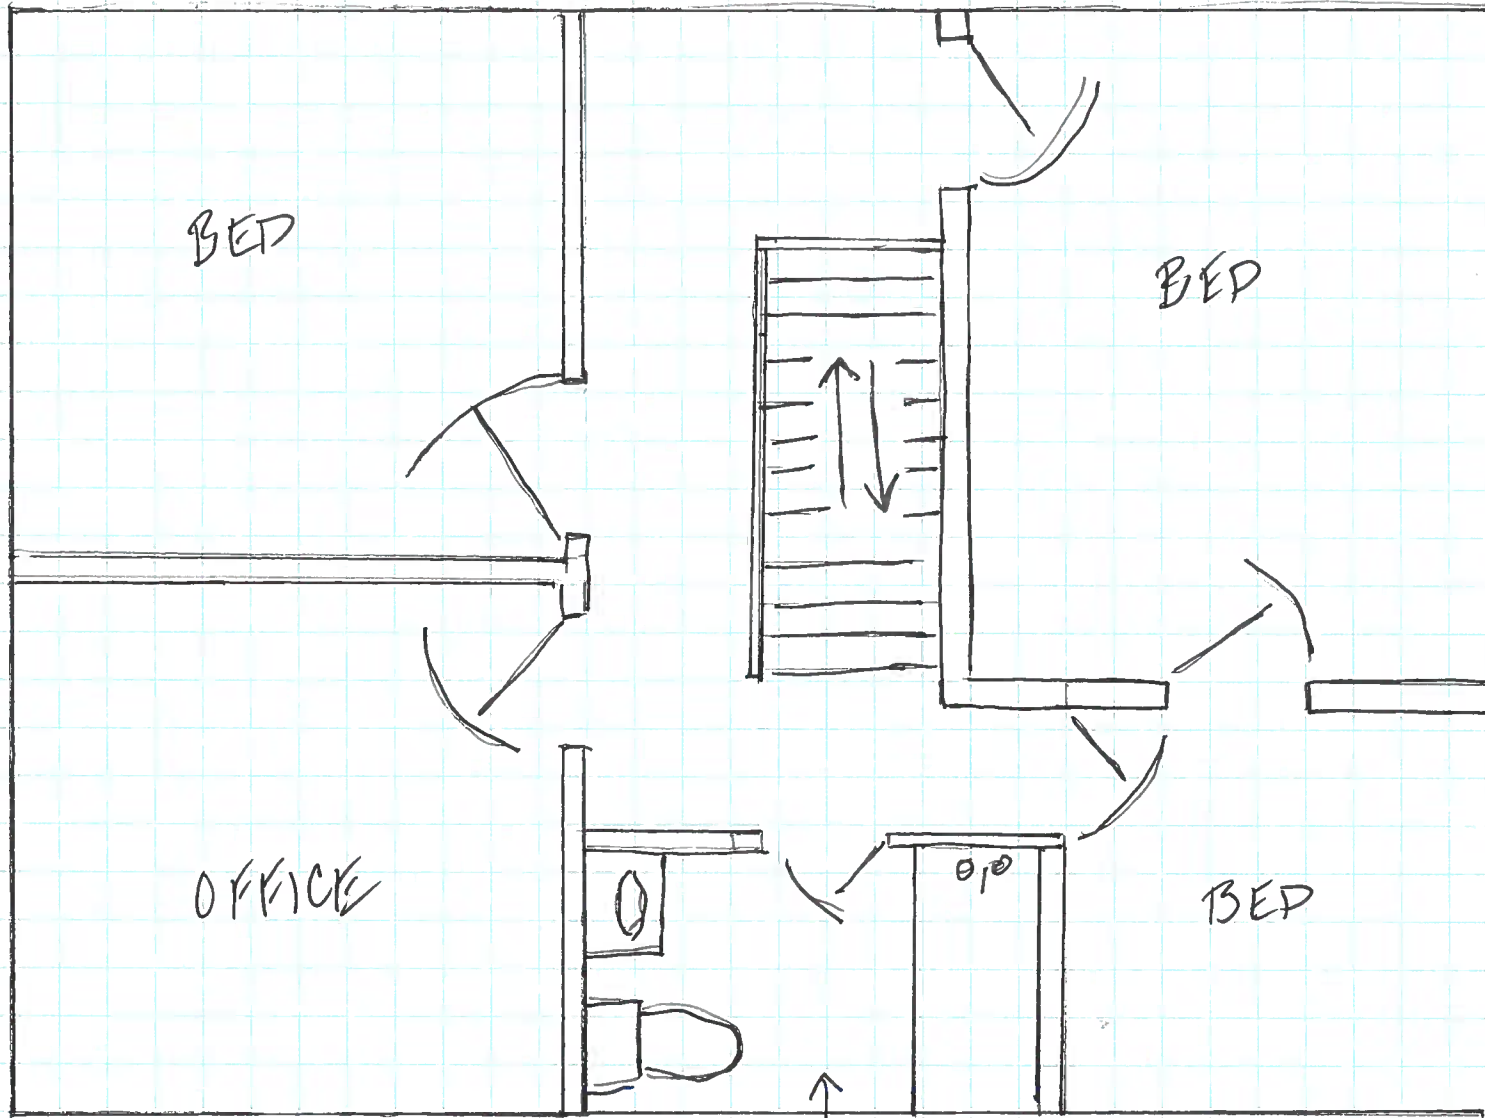

BATH TO BE  
REMODELED

165 BOLTON ST  
2ND FLOOR PLAN

□ = 12"

Eric@LRHiggins.com