


A1.07

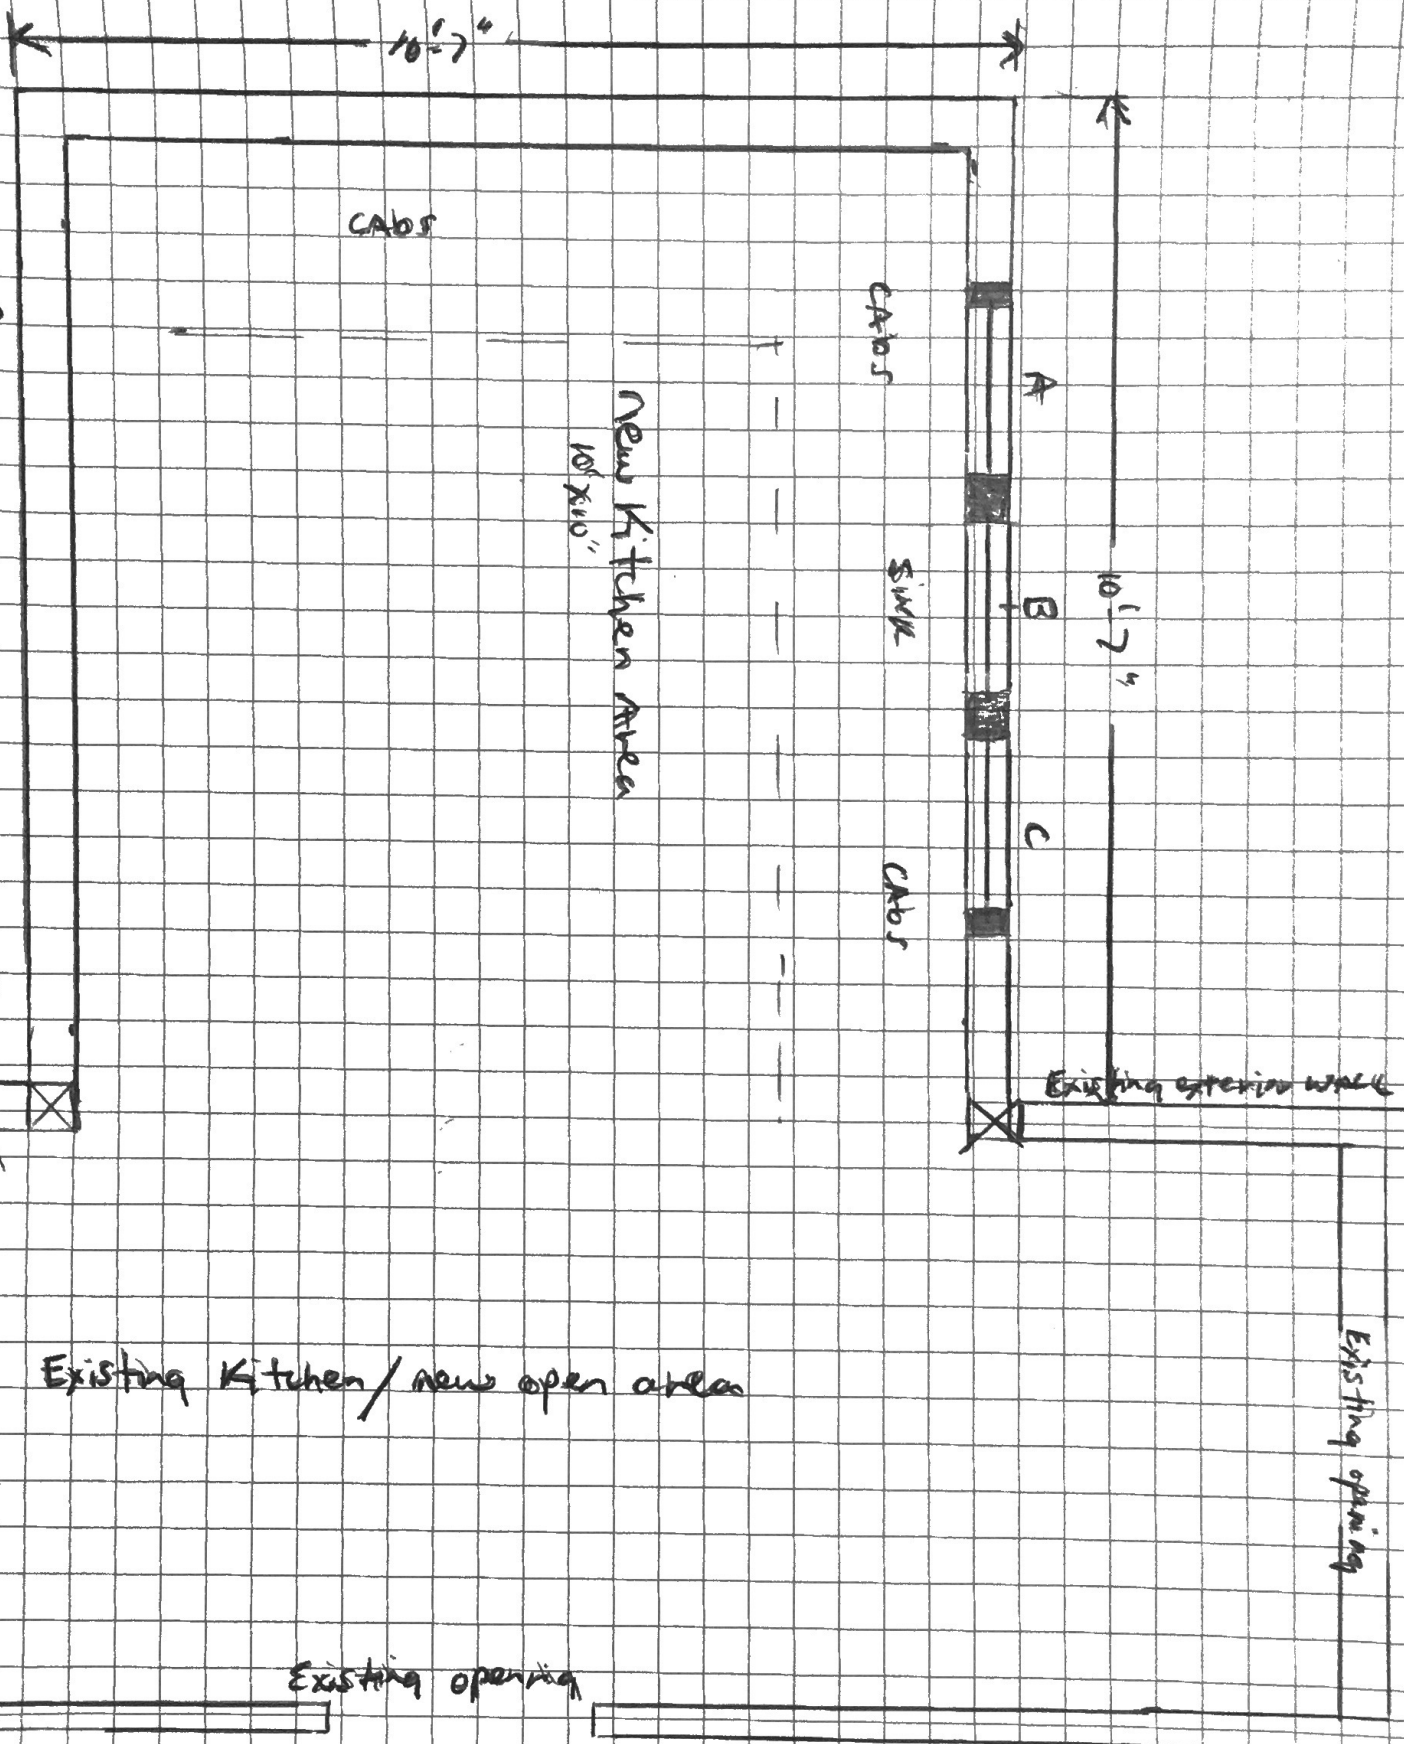

CABS

New Kitchen Area
10' x 10'

CABS

SINK

CABS

A

B

C

Existing exterior wall

Existing Kitchen/new open area

Existing opening

Existing opening

10'-7"

10'-7"

9'