


GENERAL NOTES:
 1. ALL WINDOWS TO BE DEMOLISHED UNLESS OTHERWISE NOTED
 2. ALL EXISTING DOORS TO REMAIN

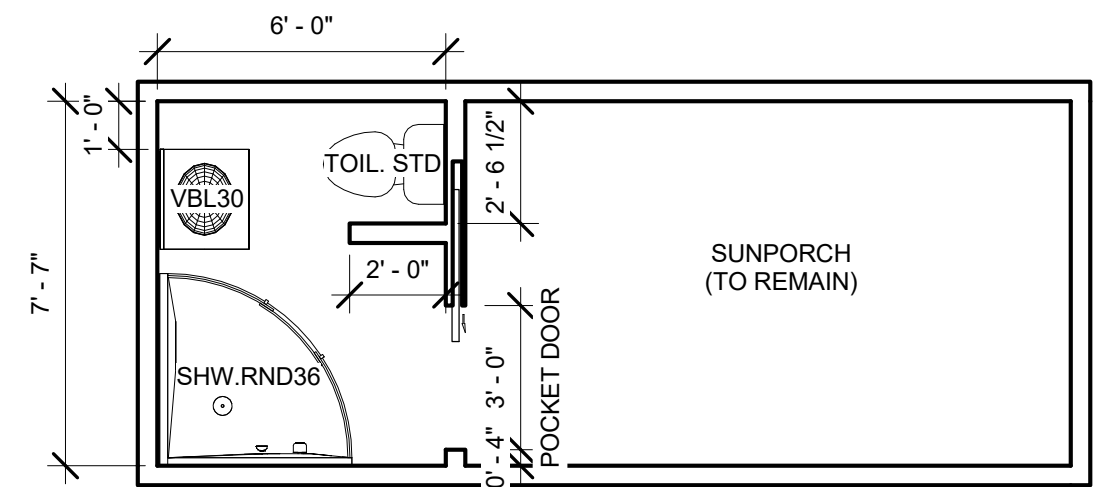

1 NEW BATH PLAN
 1/4" = 1'-0"

27 Caleb Street
 PORTLAND, MAINE
 04102

PROPOSED LAYOUT		A005
Project number	CALEB04102	
Date	10/16/2017	
Drawn by	CR	
Checked by	CR	Scale 1/4" = 1'-0"