


CROSS SECTION

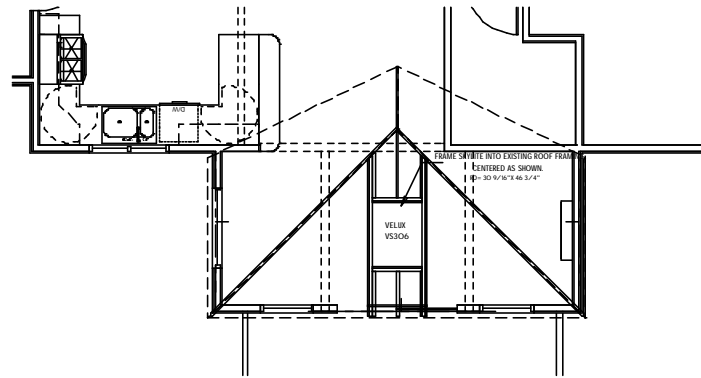

SKYLIGHT FRAMING

SECTIONS

SCALE: 1/4" = 1'-0"

GENERAL NOTES

CODE COMPLIANCE AND SPECIFICATIONS SHOULD BE REVIEWED BY THE CONTRACTOR BEFORE ACTUAL CONSTRUCTION. CONTRACTOR WILL CONFIRM ANY UNCLEAR INFORMATION WITH DESIGNER BEFORE PROCEEDING.

ALL EXTERIOR DIMENSIONS TO FACE OF ROUGH STUD UNLESS OTHERWISE NOTED.
ALL INTERIOR DIMENSIONS TO CENTER OF ROUGH STUD UNLESS OTHERWISE NOTED.



BLUEWATER DESIGN

JEFFREY SMITH

17 SOUTHBEND RD., BAILEY ISLAND, MAINE 04003

207-833-0082

BENNETT RESIDENCE
KITCHEN / DINING /
SUNROOM RENOVATION

Date: 9/17/07

REVISION:

DRAWN BY: JFS

SECTIONS

Pg.

S1