


Janet Jones

74 Craigie 041



Inspections Division
Date: 09/22/16

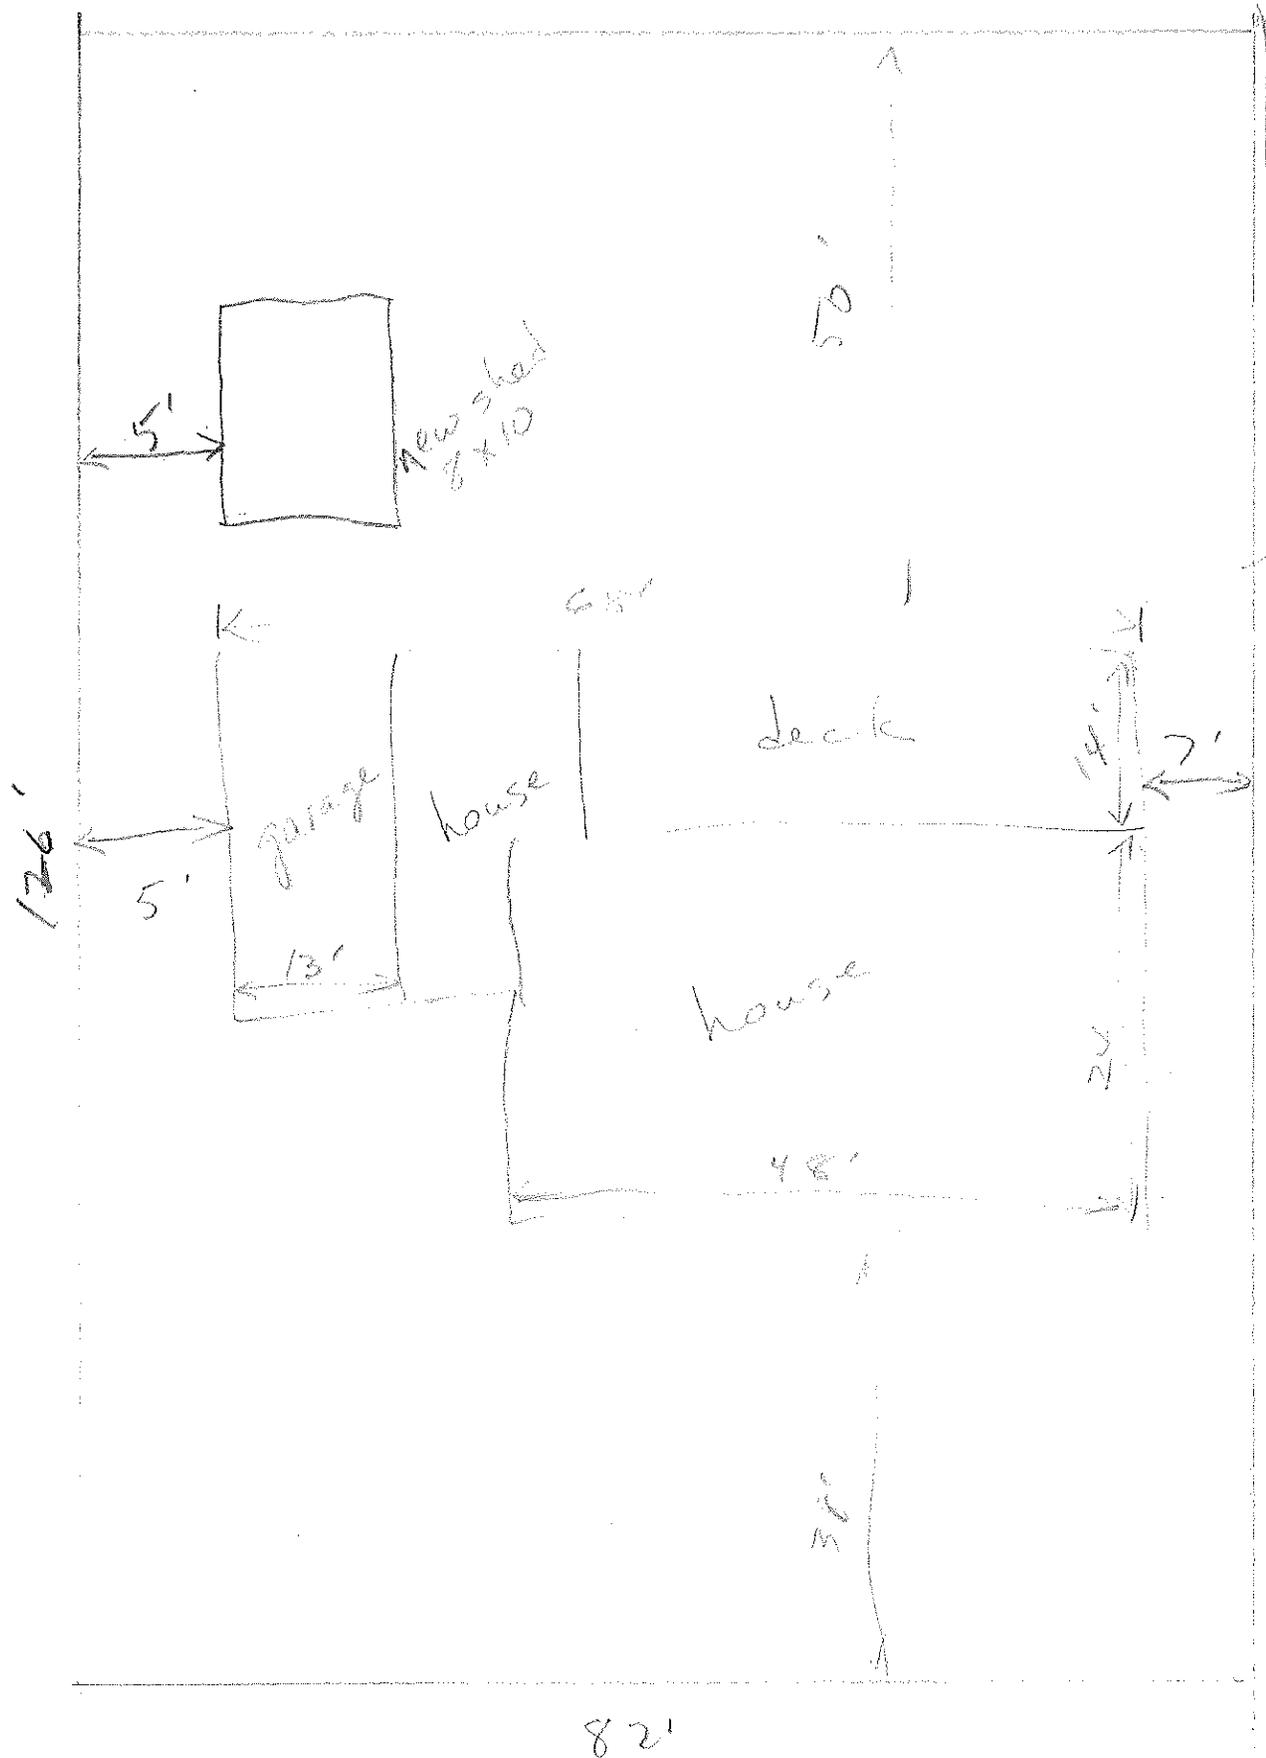

Jan Thompson

Site plan revised 9.16.16