

DRAWING TITLE:

# BUILDING SECTION

PROJECT NAME:

BRALEY/THEALL RESIDENCE  
 PORTLAND MAINE

THIS DRAWING IS THE PROPERTY OF  
 LINDA BRALEY AND IS NOT TO BE  
 COPIED OR REPRODUCED IN PART OR  
 WHOLE. 2017 © LINDA BRALEY


DATE OF ISSUE  
 2. 2. 2017

REVISION DATE:  
 3. 29. 2017  
 DESCRIPTION  
 CONCEPTUAL

SCALE  
 1/4" = 1'-0"

PROJECT NUMBER  
 2016-0400

## A302

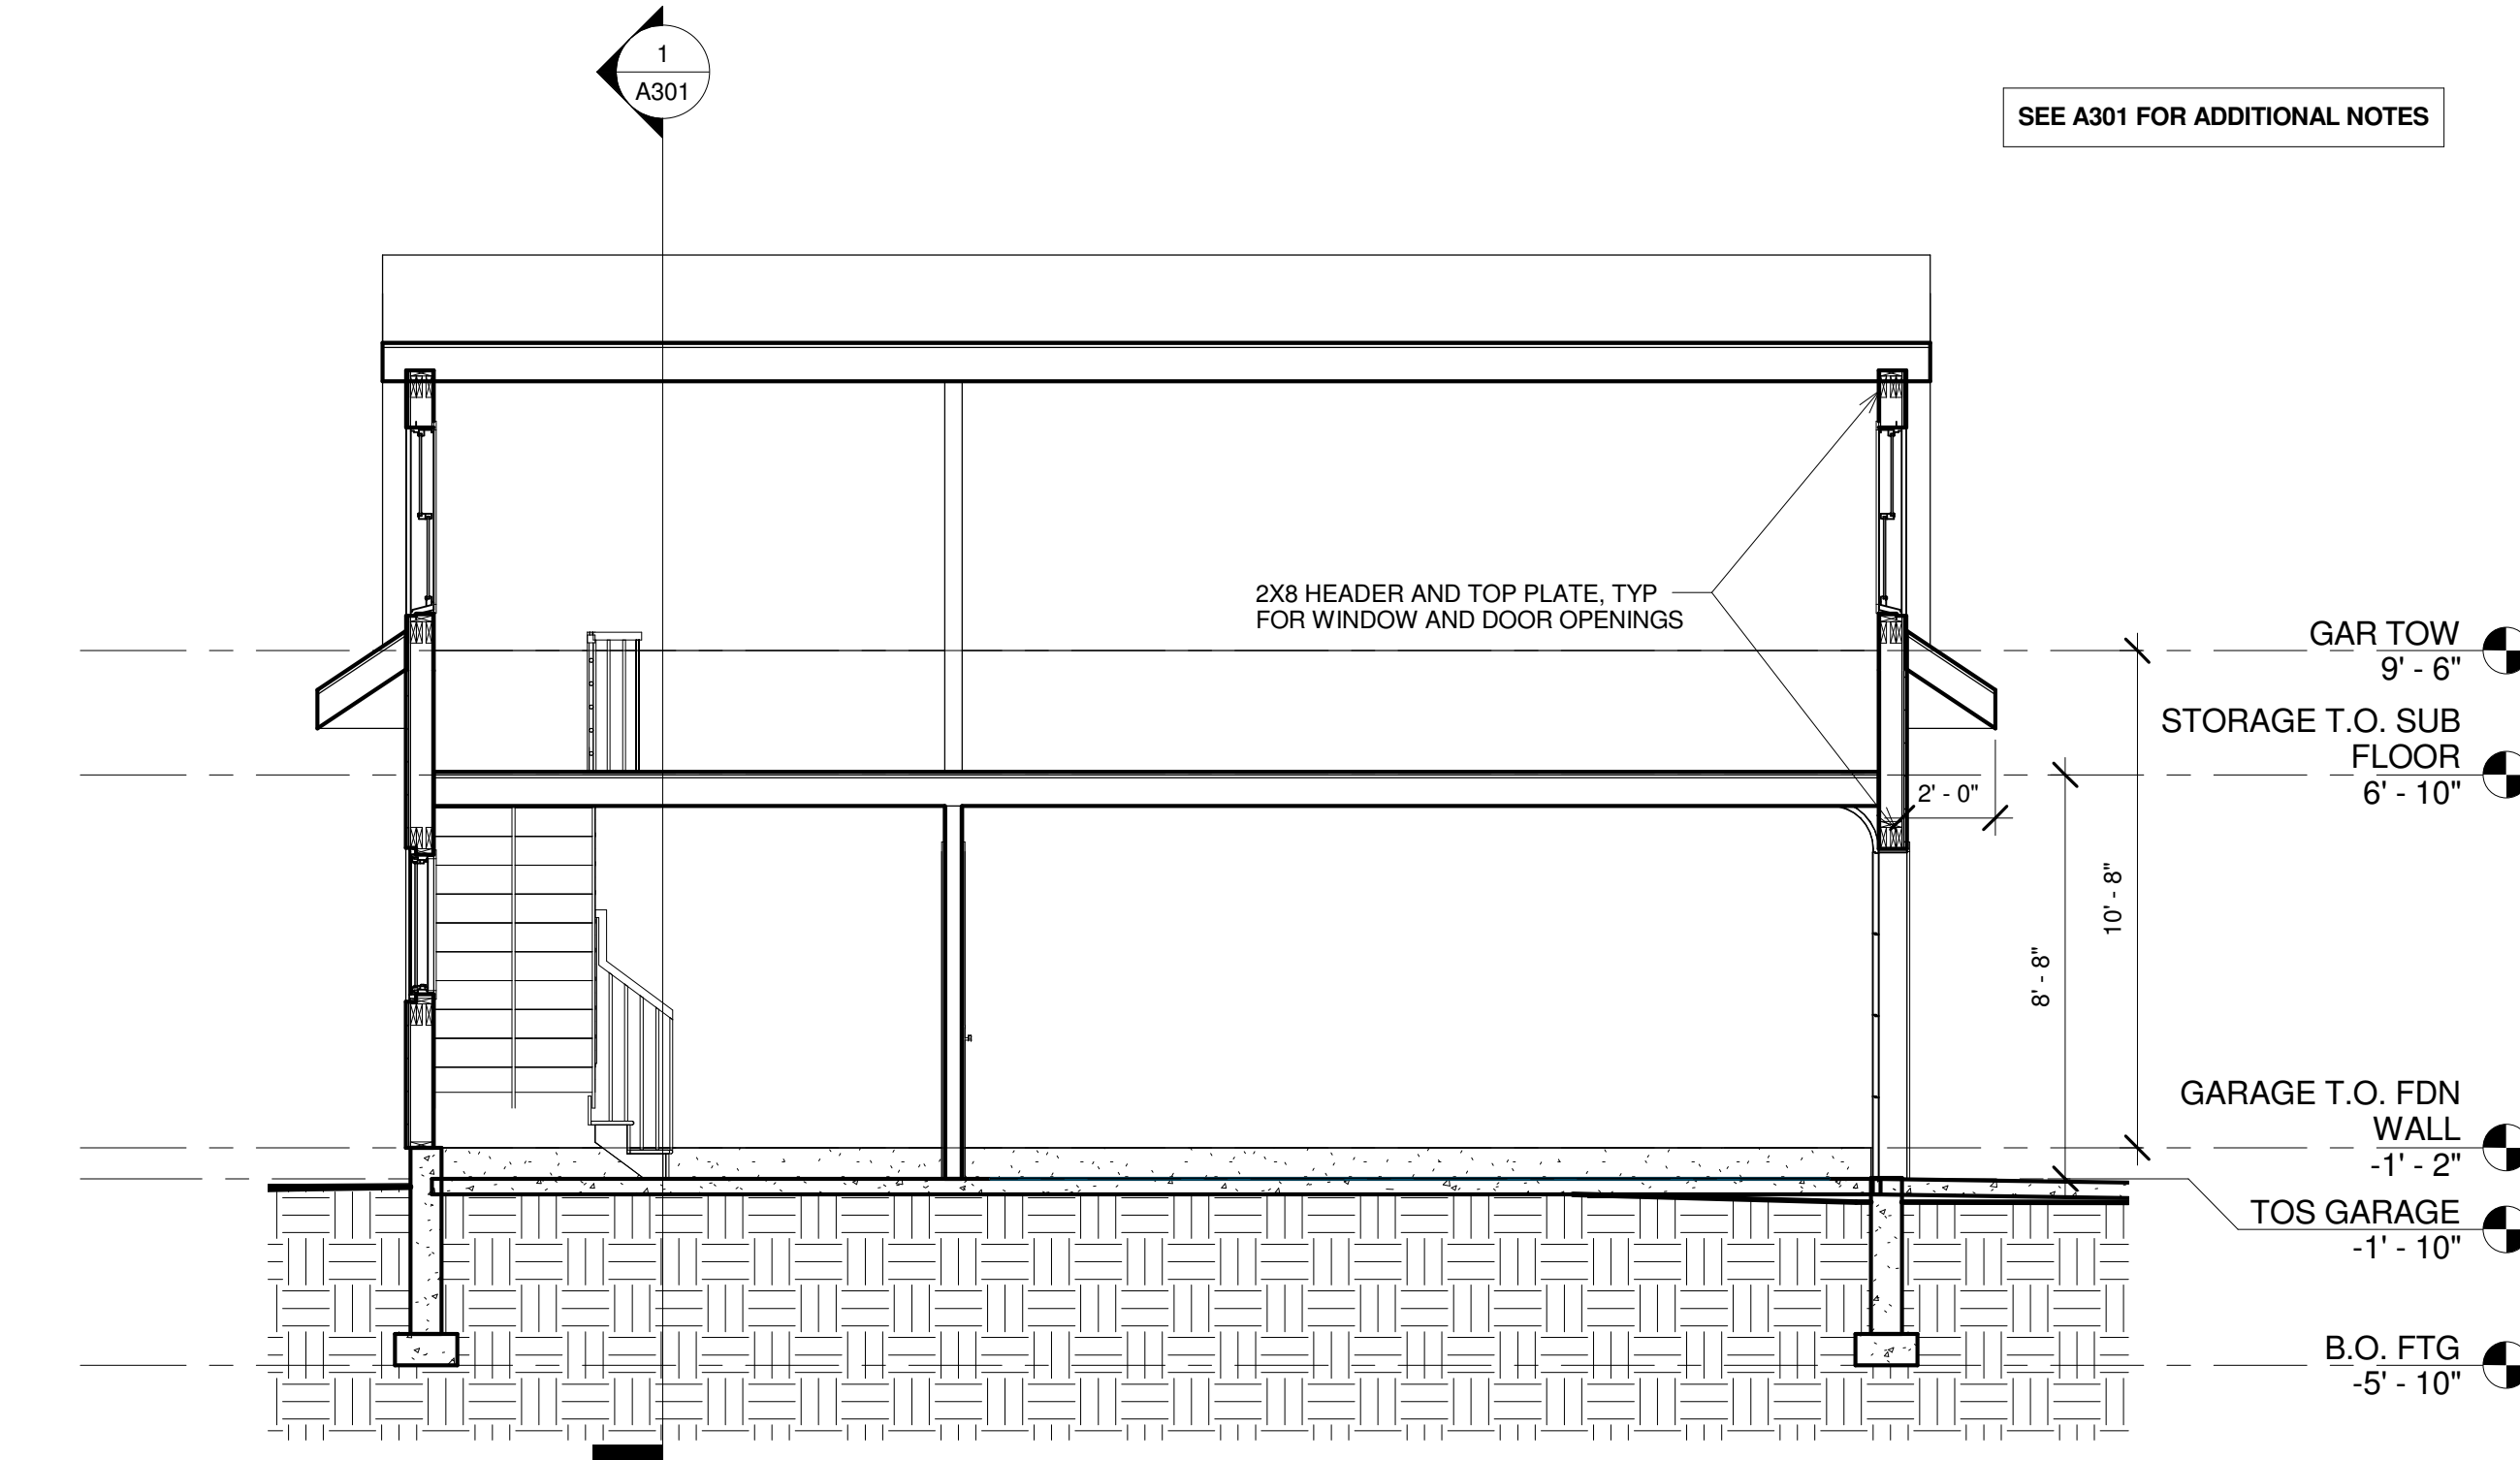

1 EAST WEST GARAGE SECTION  
 A302 1/4" = 1'-0"