

DRAWING TITLE:

BUILDING SECTION

PROJECT NAME:

BRALEY/THEALL RESIDENCE
 PORTLAND MAINE

THIS DRAWING IS THE PROPERTY OF
 LINDA BRALEY AND IS NOT TO BE
 COPIED OR REPRODUCED IN PART OR
 WHOLE. © 2017 LINDA BRALEY


DATE OF ISSUE
 2. 2. 2017

REVISION DATE:
 4.03. 2017
 DESCRIPTION
 CONCEPTUAL

SCALE
 1/4" = 1'-0"

PROJECT NUMBER
 2016-0400

A302

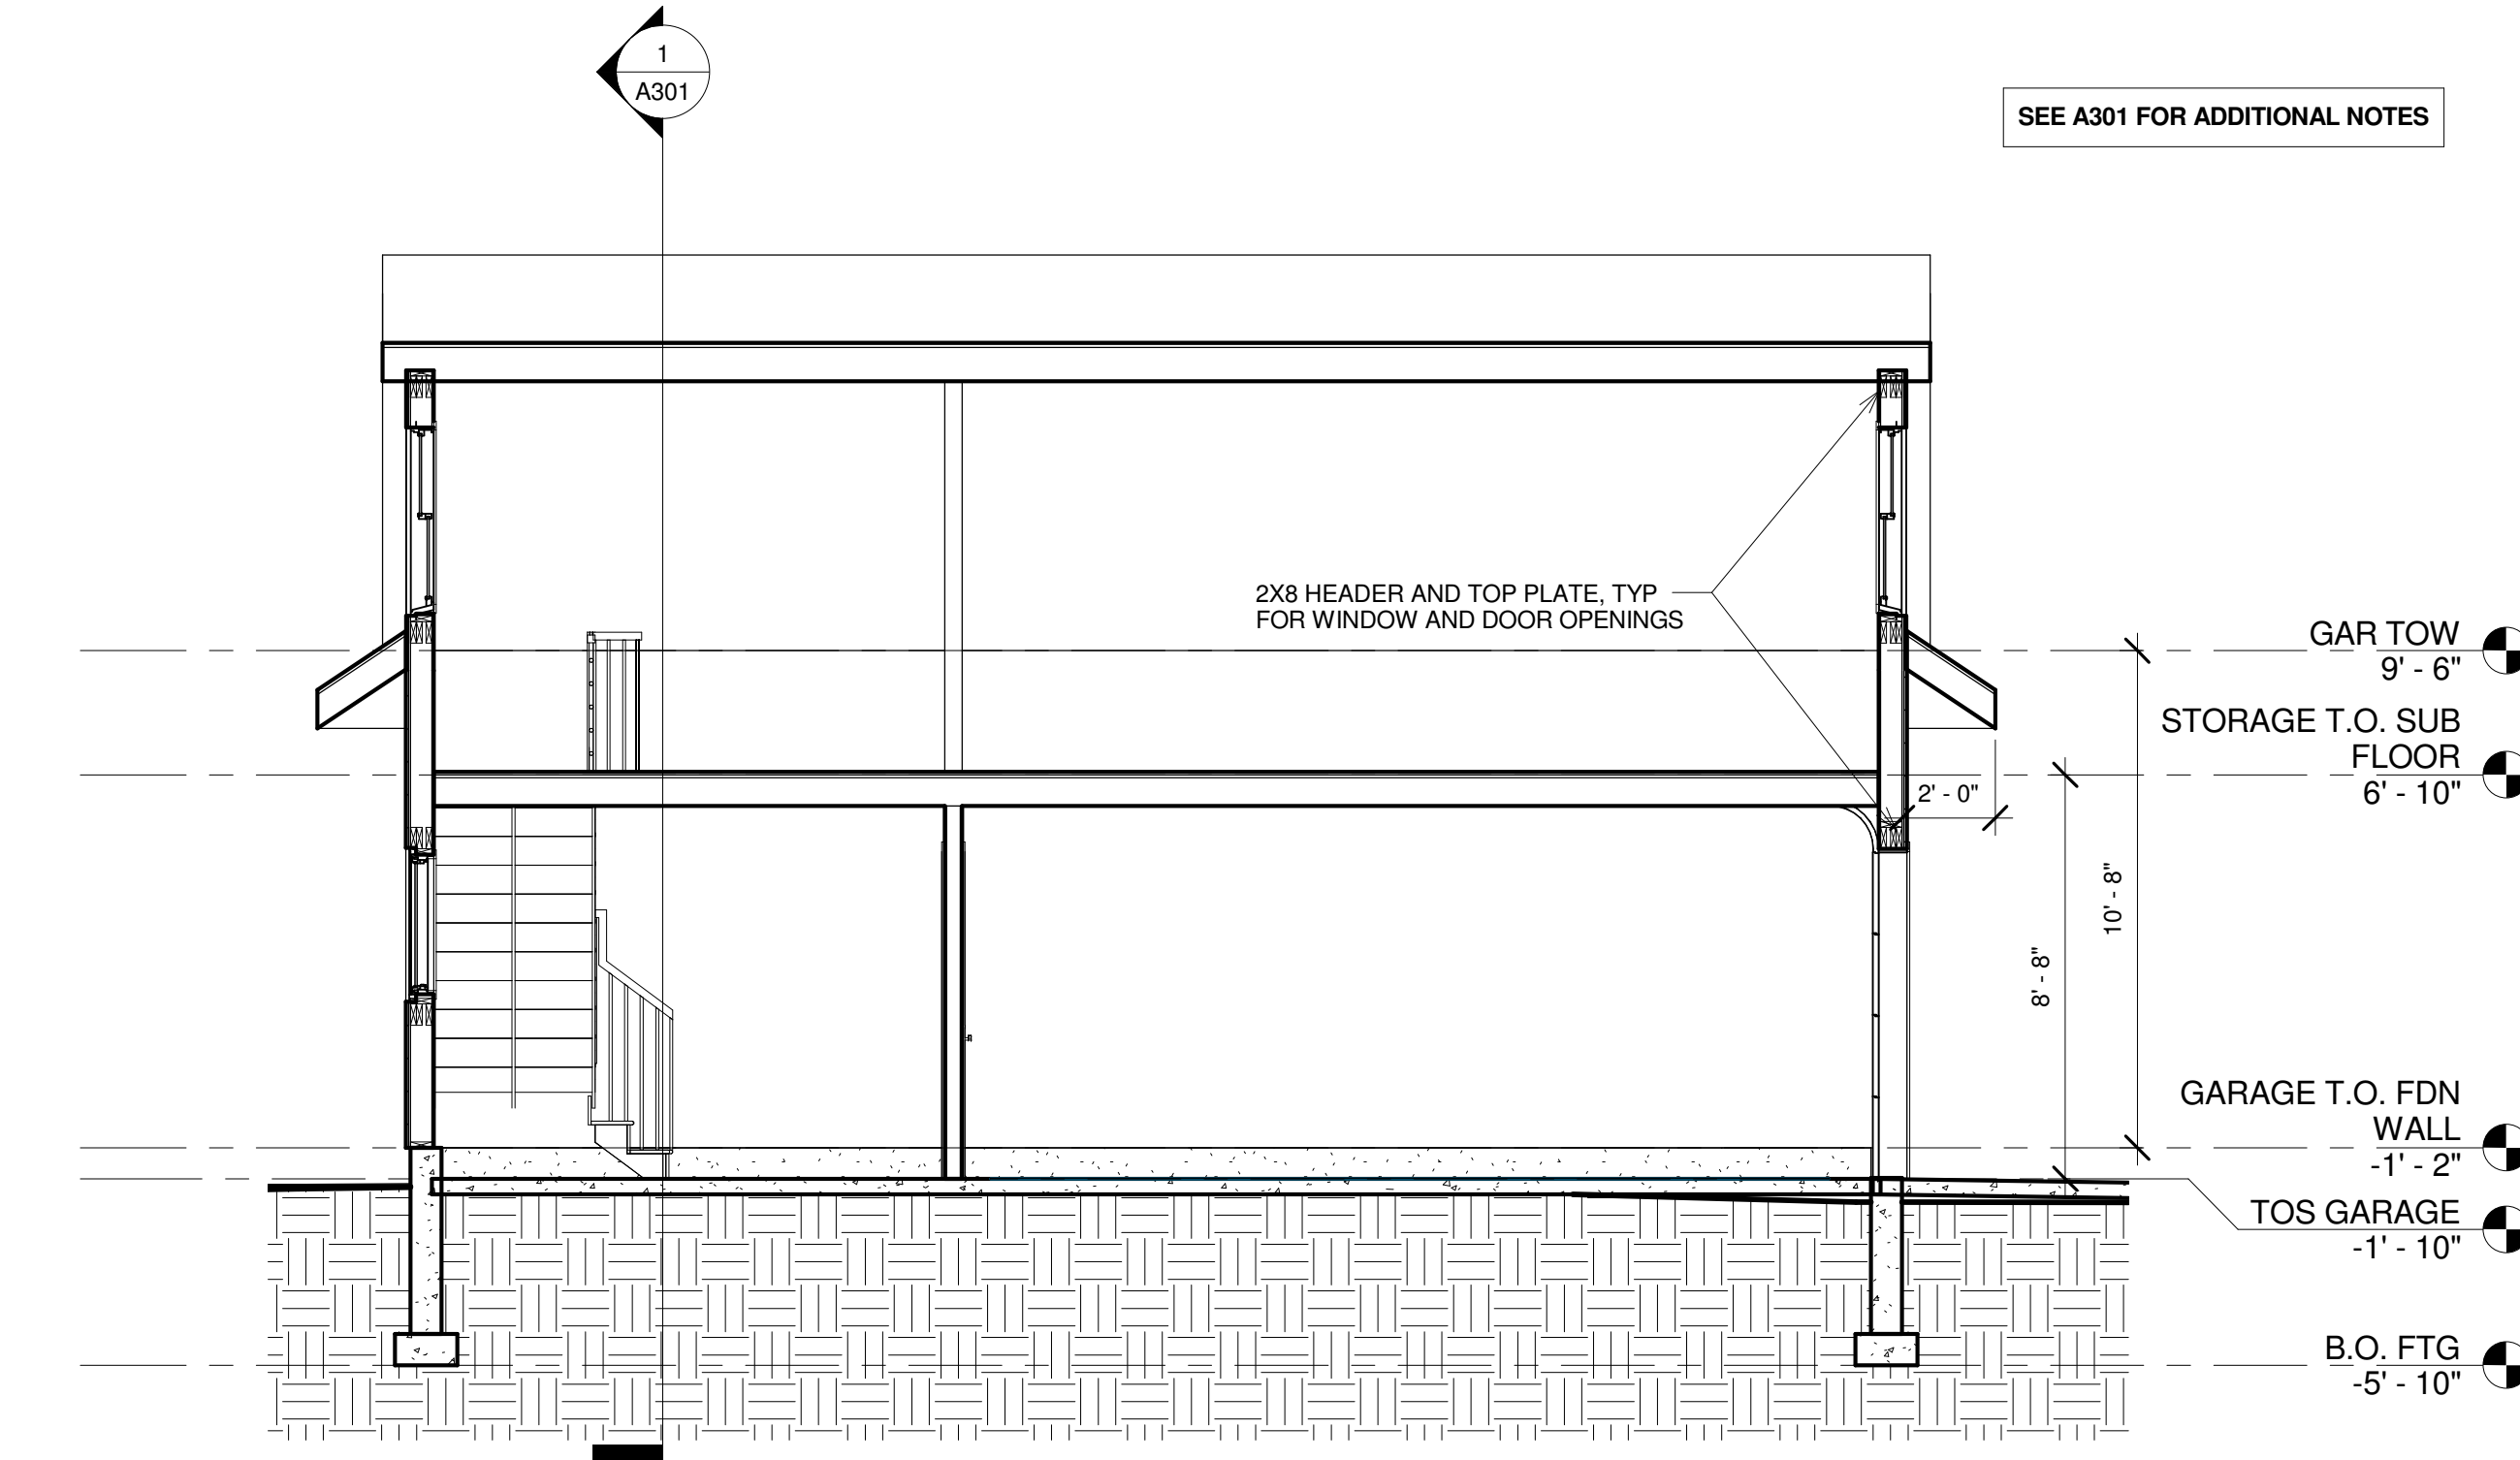

1 EAST WEST GARAGE SECTION
 A302 1/4" = 1'-0"