


REAR ELEVATION

THEAL / BRALEY ADDITION
44 EDWARDS STREET
PORTLAND, MAINE

MOESEL BUILDERS, INC.
40 BIRCH FOREST DR.
STANDISH, MAINE
892-8517 / 838-7786

PAGE #

4

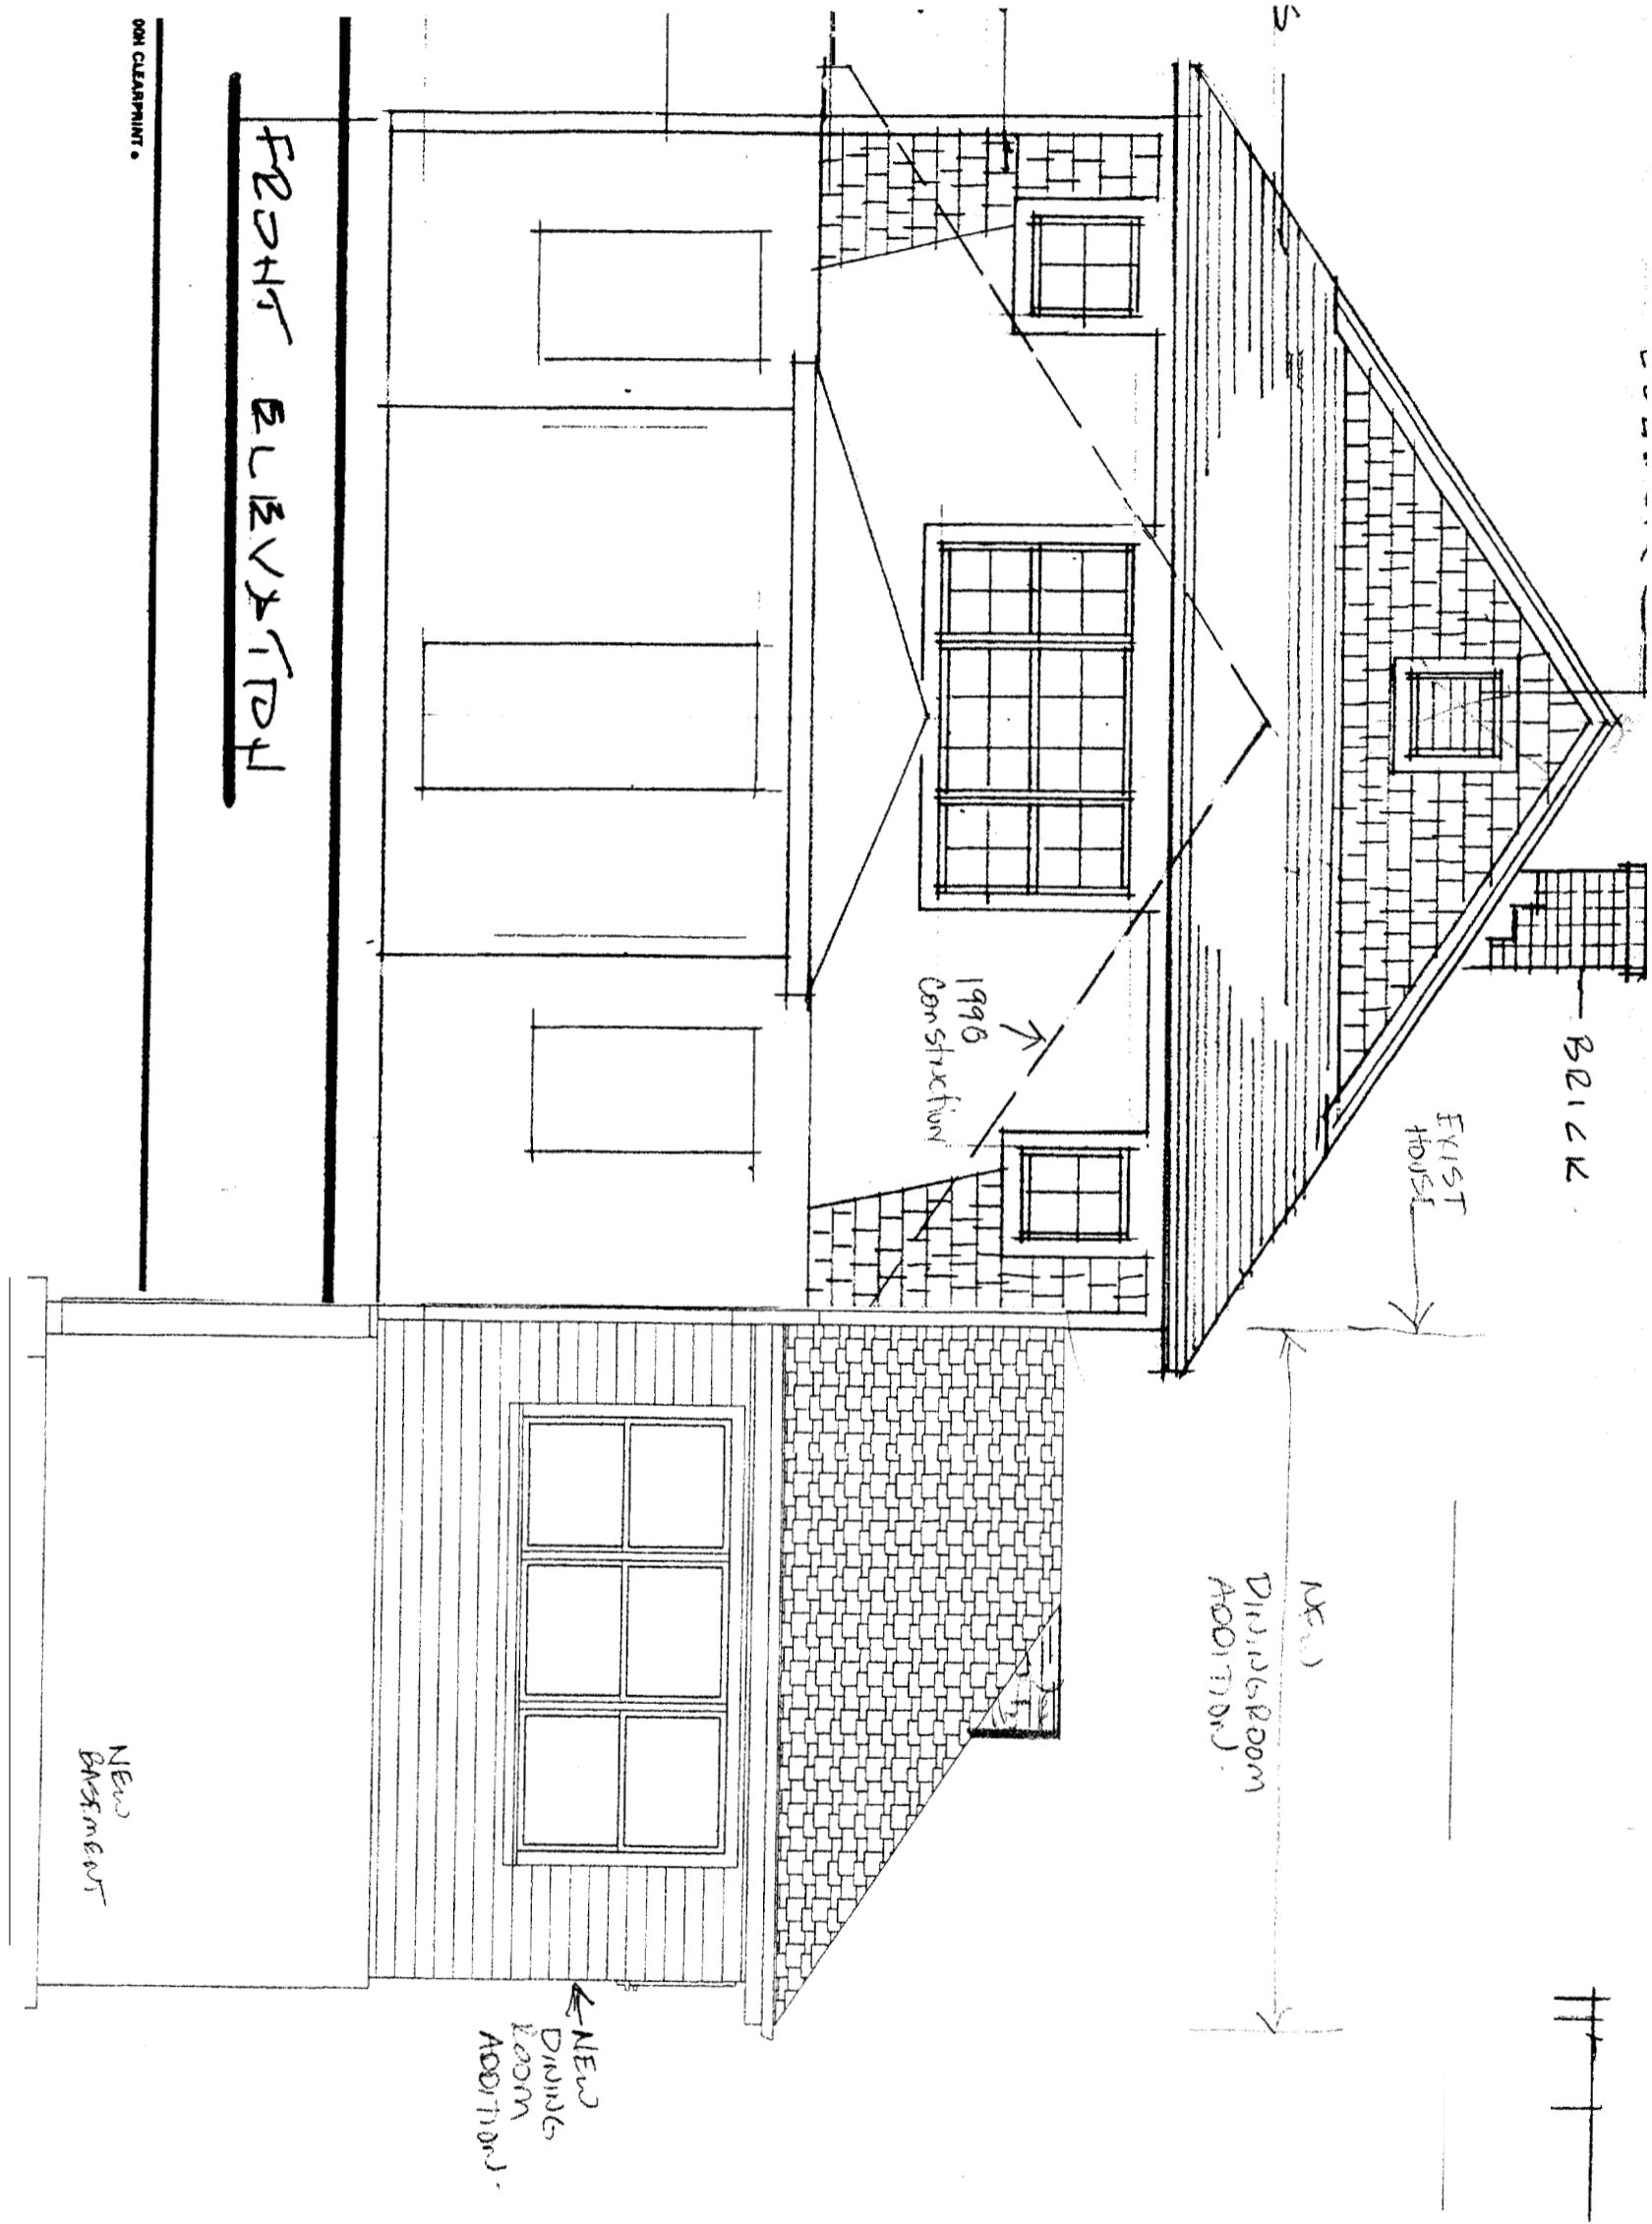

FRONT ELEVATION

ON CLEARPRINT

FRONT ELEVATION


THEALL BRALEY ADDITION
 44 EDWARDS STREET
 PORTLAND, MAINE

MOESEL BUILDERS, INC.
 40 BIRCH FOREST DR.
 STANDISH, MAINE
 892-8517 / 838-7786

PAGE #

5

RIGHT ELEVATION

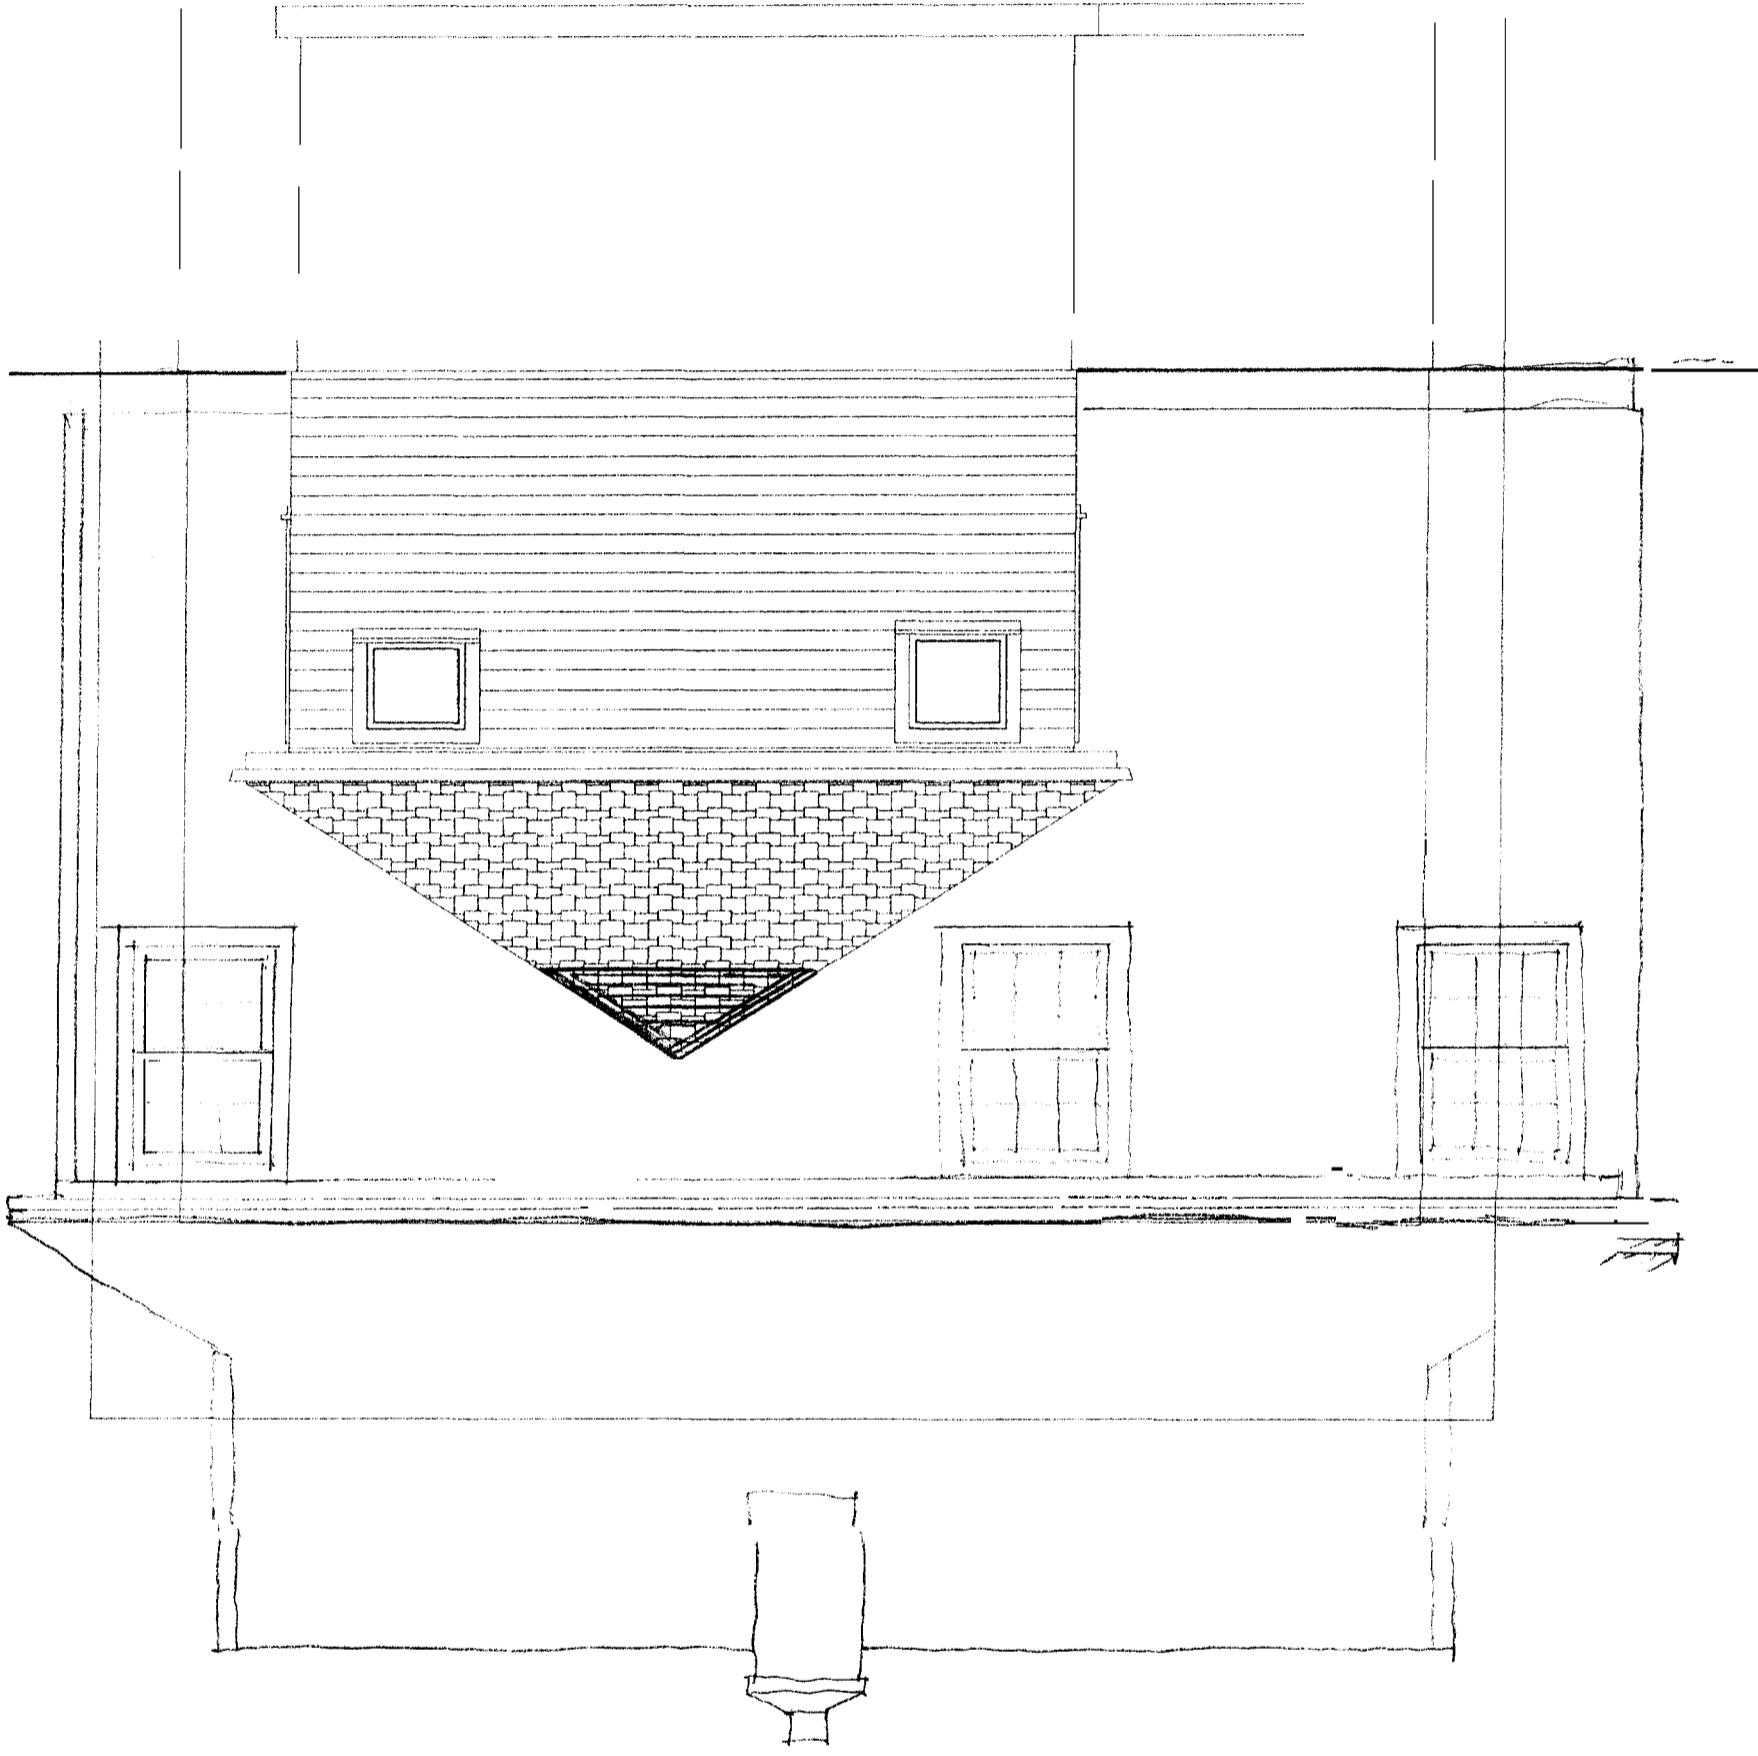

MOESSEL BUILDERS, INC.
40 BIRCH FOREST DR.
STANDISH, MAINE
892-8517 / 838-7786

THEAL / BRALEY ADDITION
44 EDWARDS STREET
PORTLAND, MAINE

44 EDWARDS STREET PORTLAND, ME

FIRST FLOOR PLAN

