


GRANT HAYS
ASSOCIATES

ARCHITECTURE & INTERIOR DESIGN
P.O. BOX 6179 FALMOUTH MAINE 04105
207.871.5900 www.granthays.com

SCALE

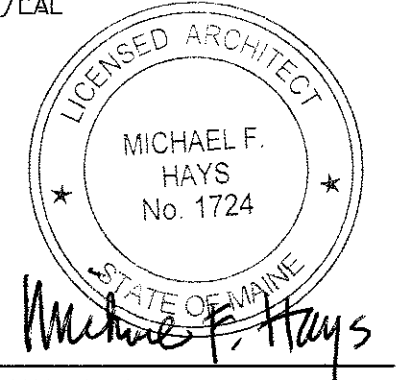

REVISION

PROJECT NAME

CIAMPI RESIDENCE

53 CRAIGIE STREET
PORTLAND, MAINE 04102

SCALE

BUILDING
SECTION

DATE
22 SEPT 2015

SCALE
1/4" = 1'-0"



DRAWN
SAM/MFH

JOB NO.
R150801

SCALE

A5

COPYRIGHT
REPRODUCTION OR RELIANCE OF THIS
DOCUMENT WITHOUT WRITTEN
PERMISSION FROM GRANT HAYS
ASSOCIATES IS PROHIBITED.

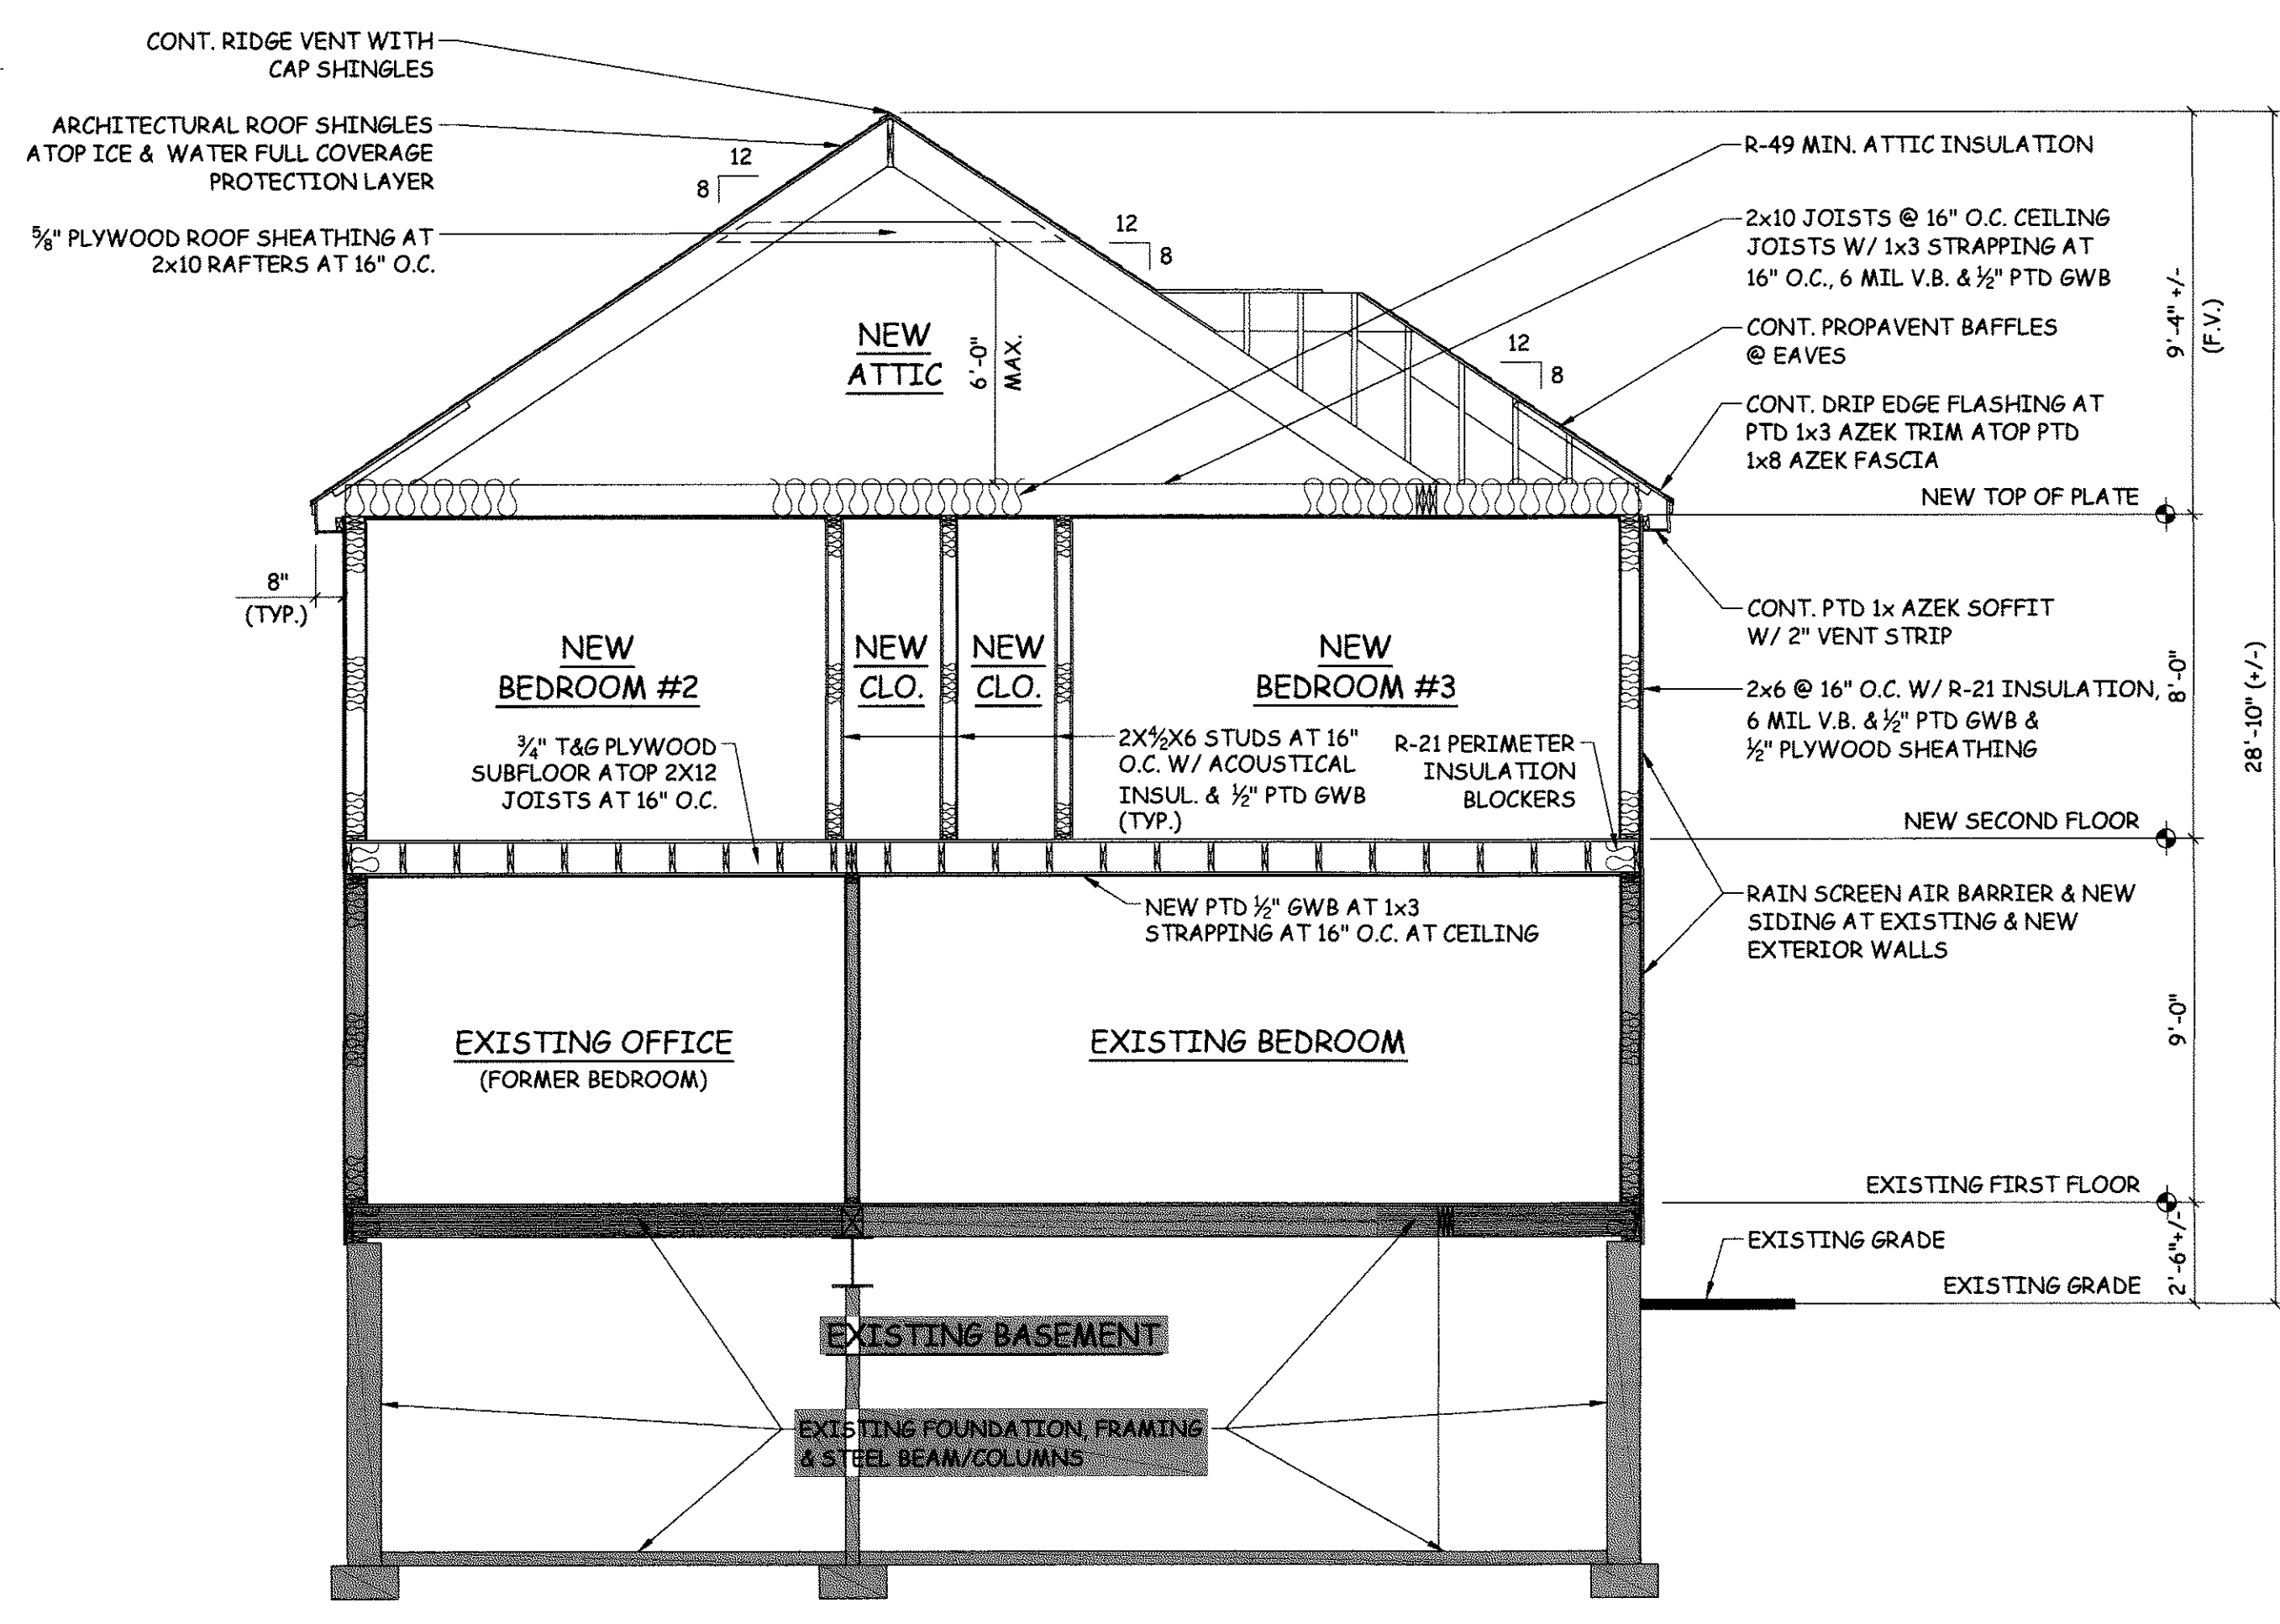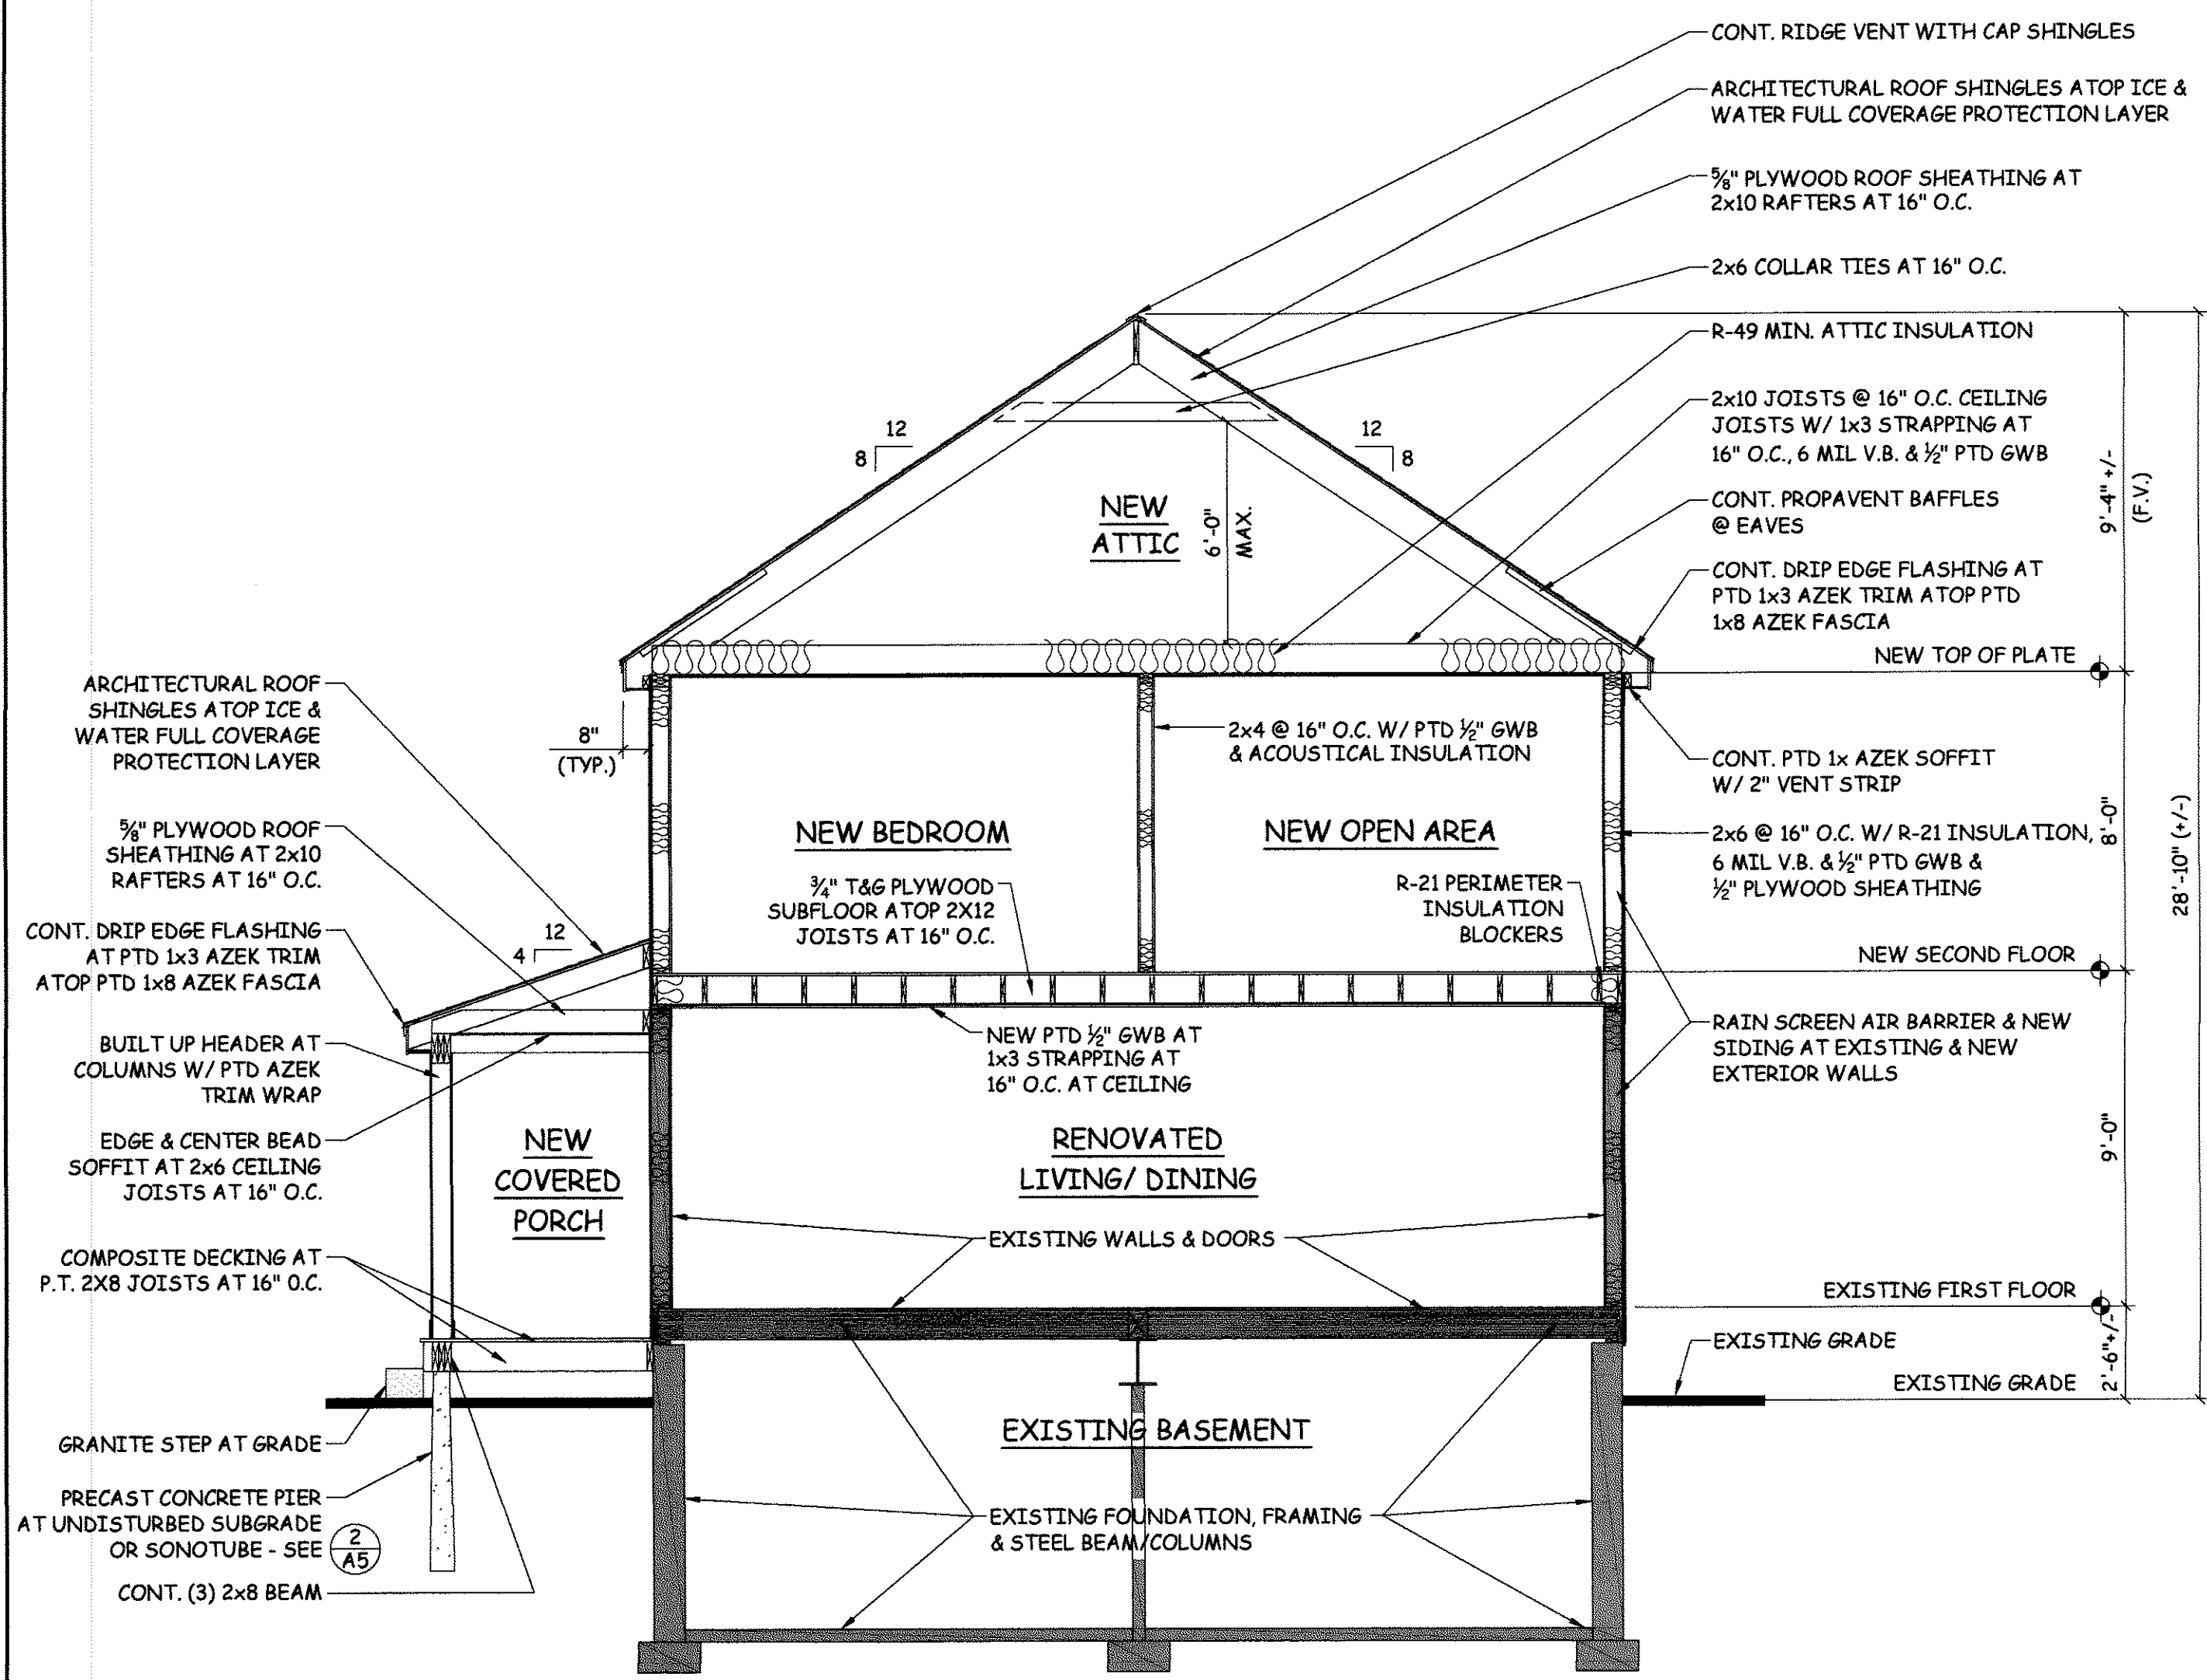

BUILDING SECTION 'B'
SCALE: 1/4" = 1'-0"