


2 East / West Section
SCALE: 1/4" = 1'-0"

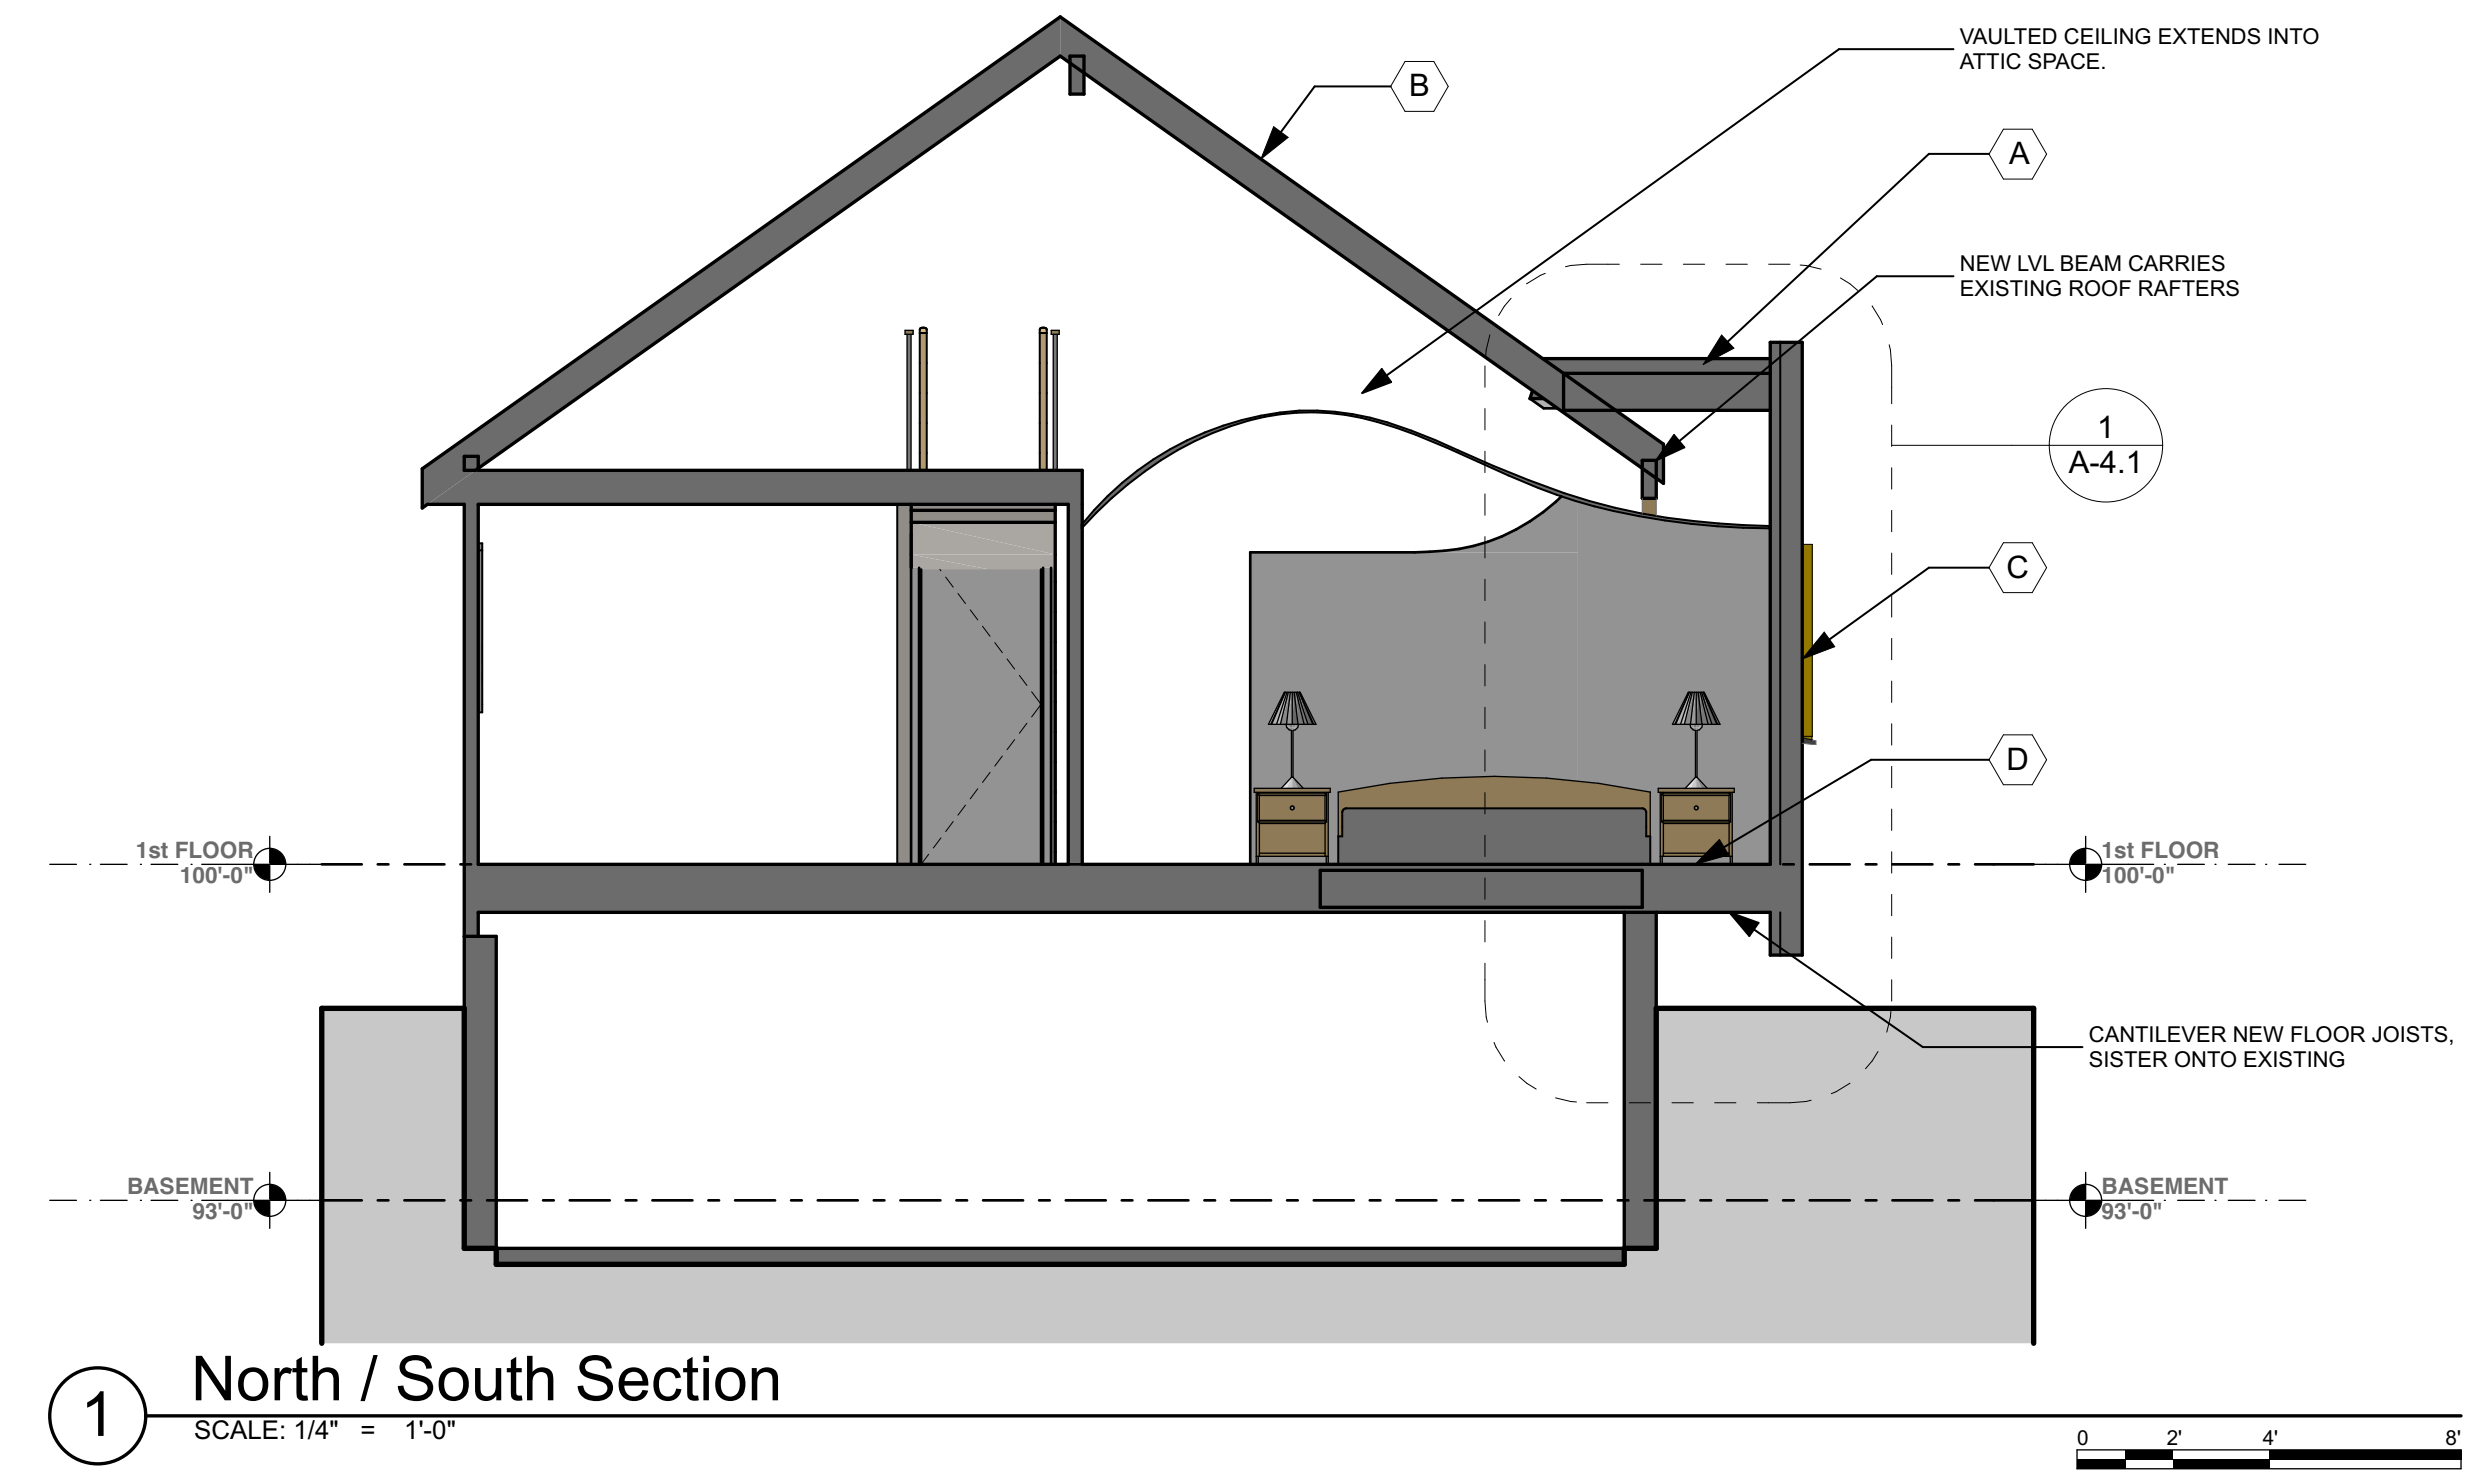

1 North / South Section
SCALE: 1/4" = 1'-0"

ASSEMBLY NOTES

- A LOW-PITCHED ROOF @ ADDITION ~R-58:
Membrane Roof, On Roofing Underlayment, On 4" EPS Rigid Insulation (R-25 min.), On "Zip System Roof Sheathing" w/ Taped Seams, On 2x Roof Framing w/ D.P. Cellulose Insulation (R-33 min.), On Wood Ceiling Formed to Curved Profile (See Section and Details)
- B EXTERIOR WALL: ~R-29
Wood Clapboard Siding (Variable Profile - See Elevations), On Rainscreen (1x3 K.D. strapping, incl. Cor-A-Vent at top and bottom of wall as insect screen), On 1/2" "Zip System Wall Sheathing" w/ Taped Seams (WRB & Air Barrier), On 2x6 Stud Wall w/ 2x3 Cross-Strapping w/ Full-Depth D.P. Cellulose (R-29), on GWB, Ptd.
- C FRAMED FLOORS OVER UNCONDITIONED SPACE: ~R-35
Finish Floor Material (See Interior Finish Schedule), On Structural Floor Sheathing (See Struct.), On Floor Joists (See Struct.) w/ Full-Depth D.P. Cellulose, On Zip System R-Sheathing w/ Taped Seams (Air Barrier)

