



**1 ROOF FRAMING**  
SCALE: 1/4" = 1'-0"

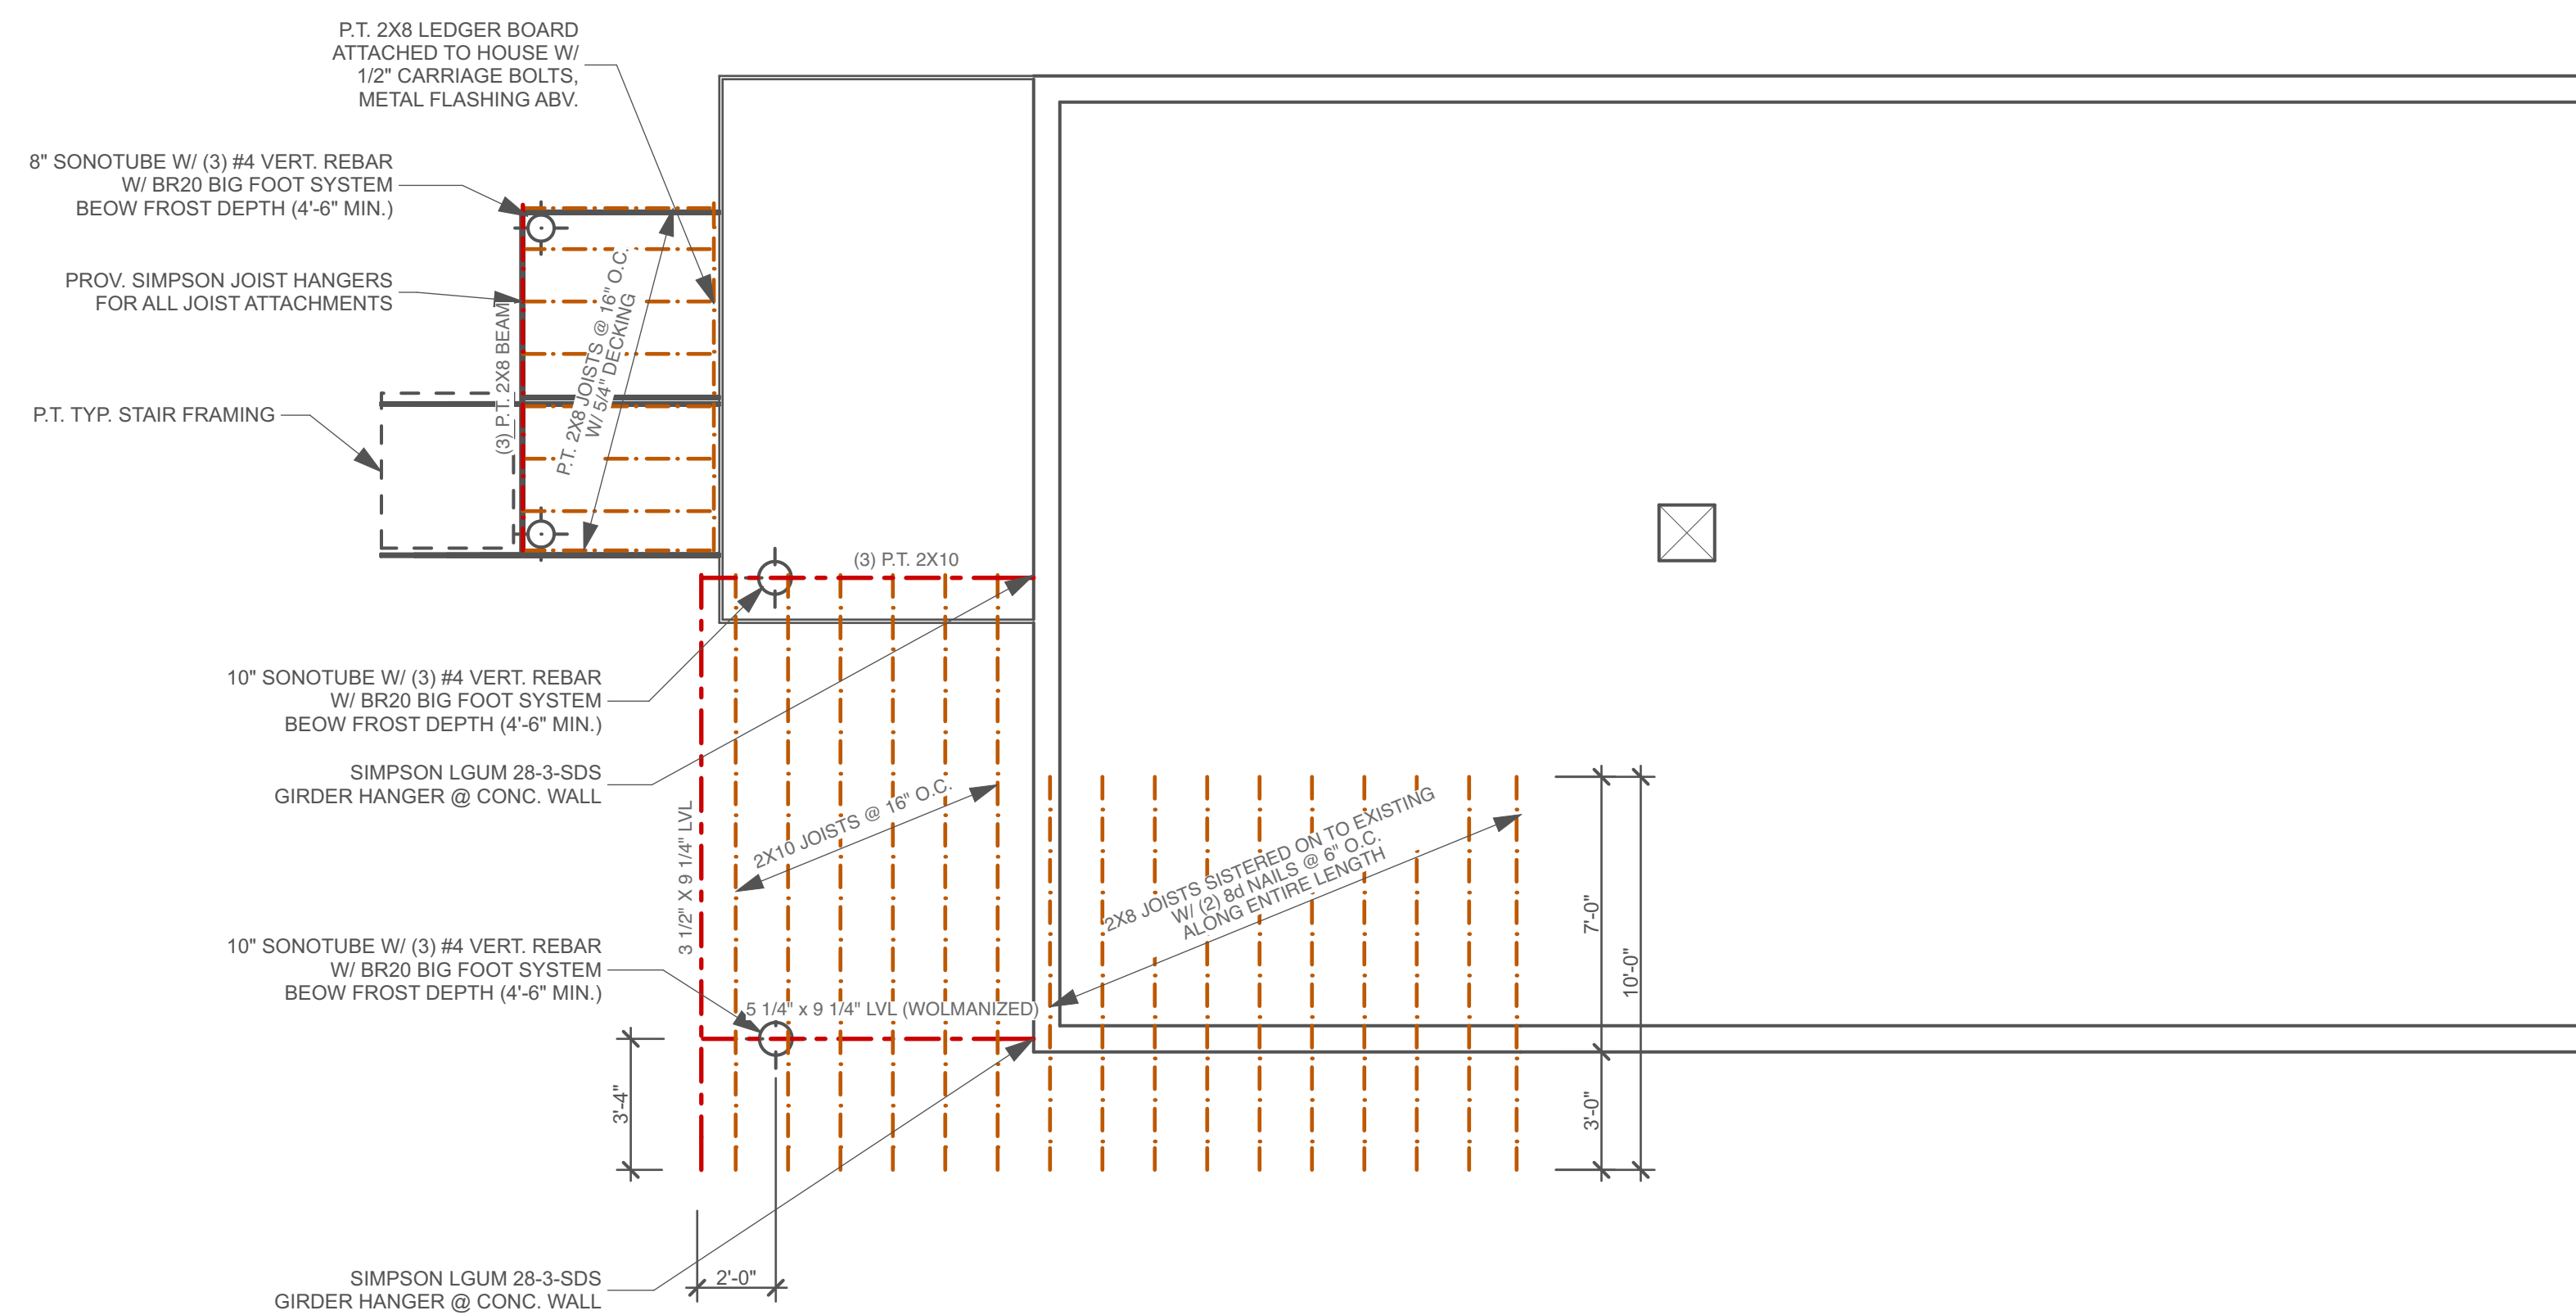

**2 1ST FLOOR FRAMING**  
SCALE: 1/4" = 1'-0"

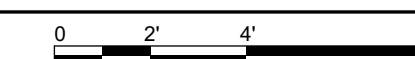

**FOR PERMIT**

