




Reviewed for Code Compliance  
Inspection Division  
Approved with Conditions

11/17/17

Date:

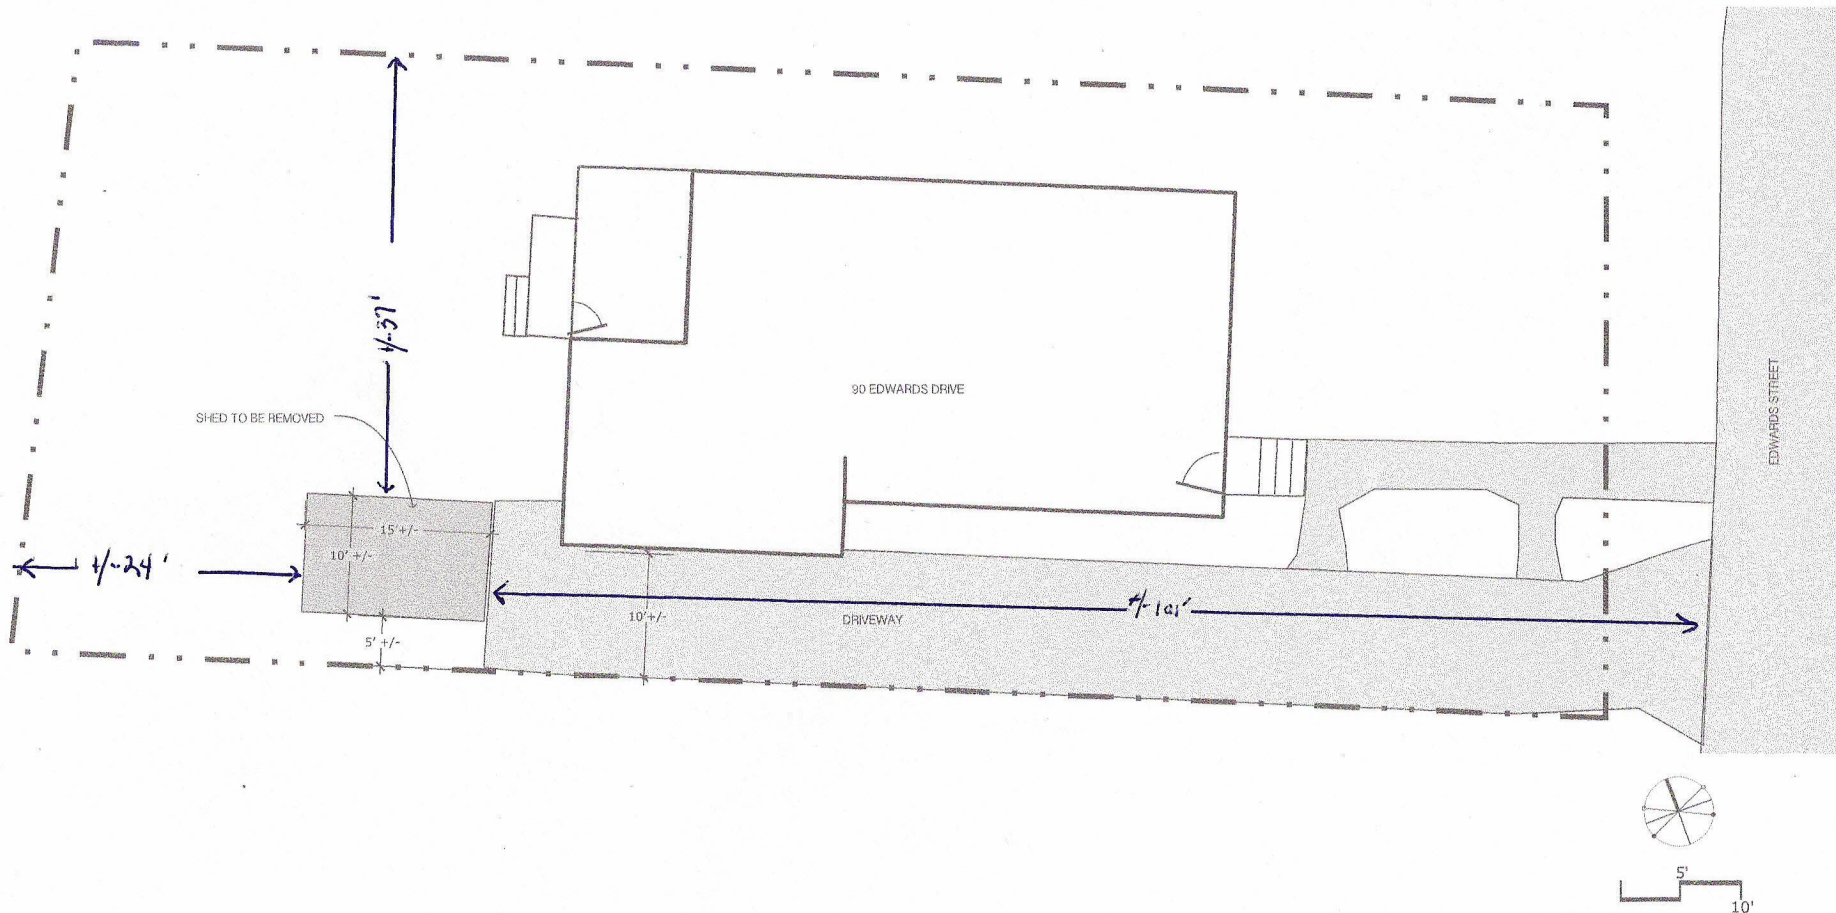

Morrison Residence  
90 Edwards St, Portland Maine

For Shed Demolition Permit  
10-17-2017