


DRAWING TITLE: **ADDITION BUILDING SECTIONS**

PROJECT NAME:
COLLIN RESIDENCE
76 FRANCIS ST., PORTLAND MAINE

THIS DRAWING IS THE PROPERTY OF LINDA BRALEY AND IS NOT TO BE COPIED OR REPRODUCED IN PART OR WHOLE. 2017 © LINDA BRALEY

DATE OF ISSUE
JULY 24, 2017
DESCRIPTION
CONCEPTUAL
SCALE
1/4" = 1'-0"
PROJECT NUMBER
2015-0400

A301

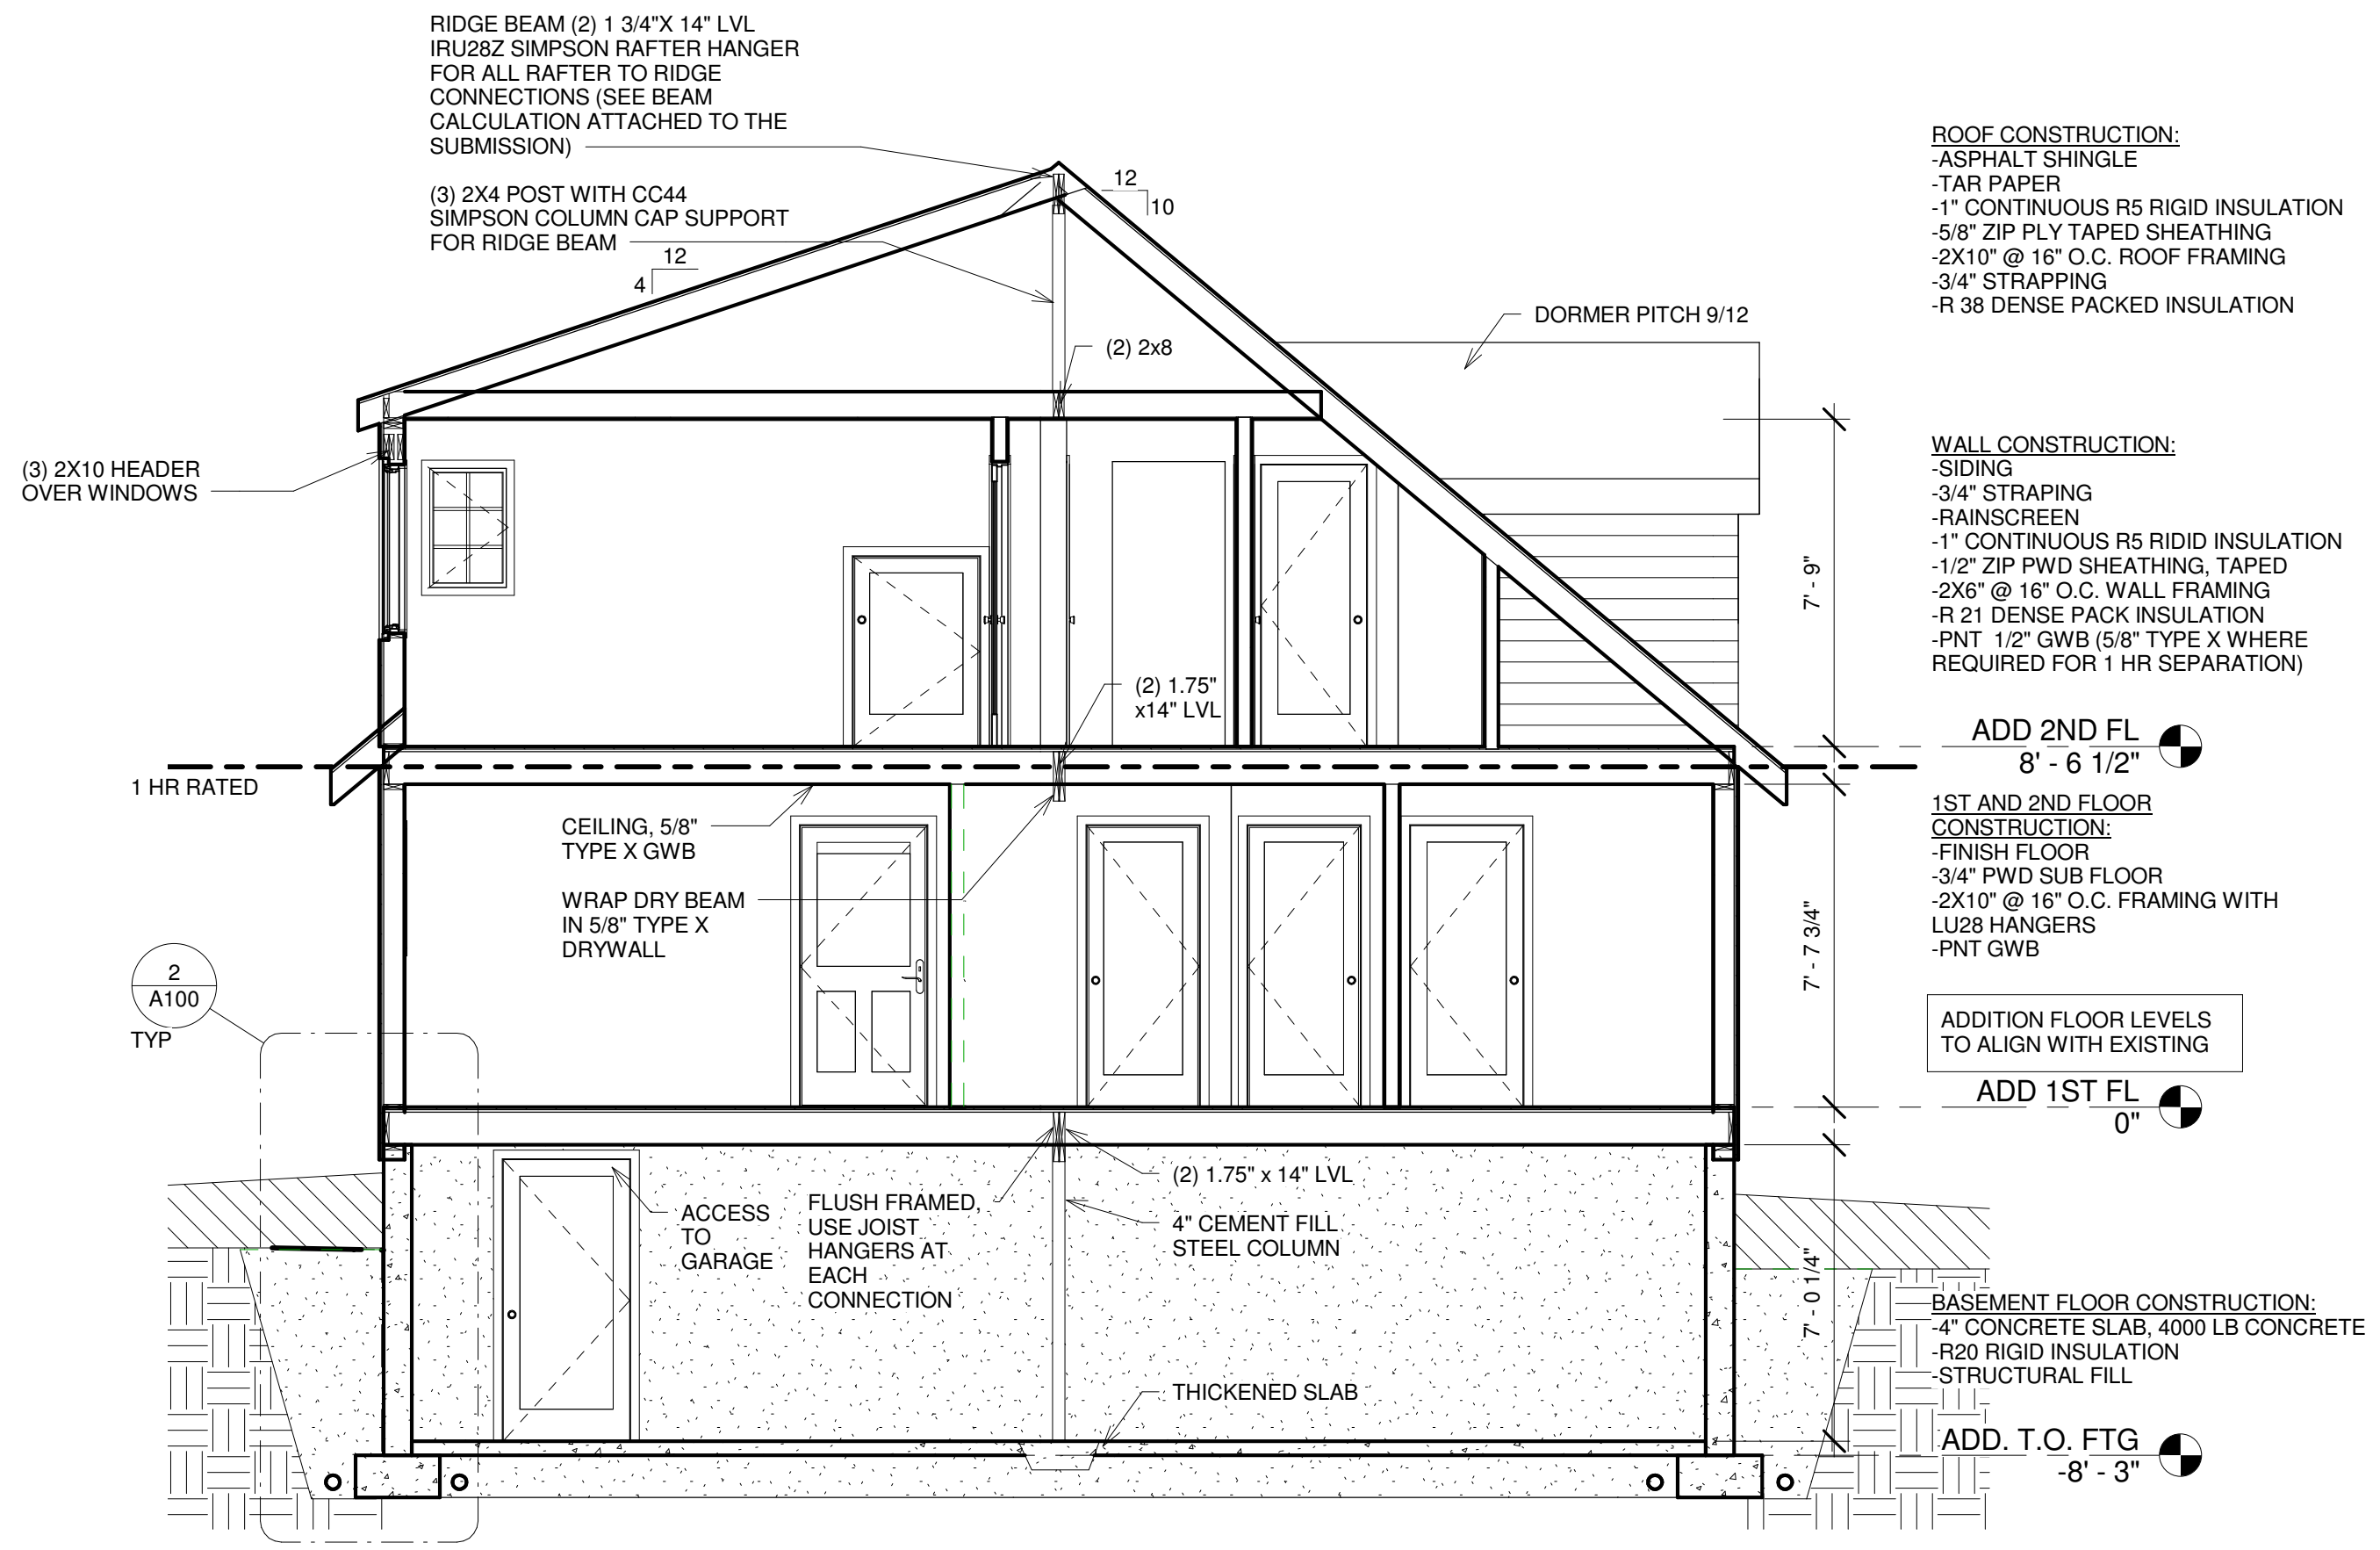

1 ADDITION SECTION
A301 1/4" = 1'-0"

