



Elevations of existing house are on sheets A201 and A202

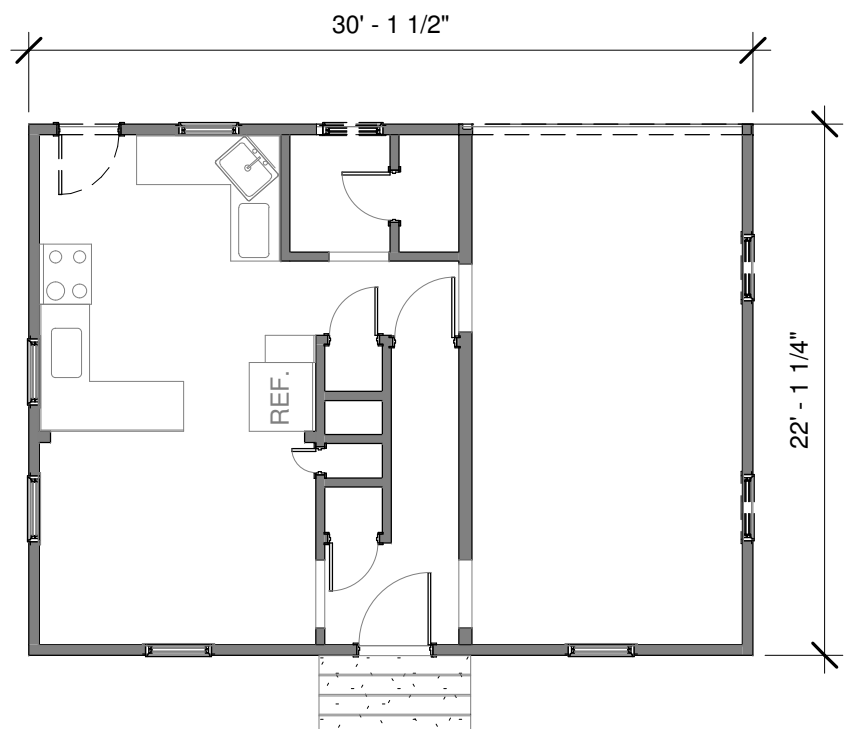

1 FIRST FLOOR EXISTING/DEMO
AD100 1/8" = 1'-0" GRAPHIC SCALE 0 1 2 3 4 5 10 15

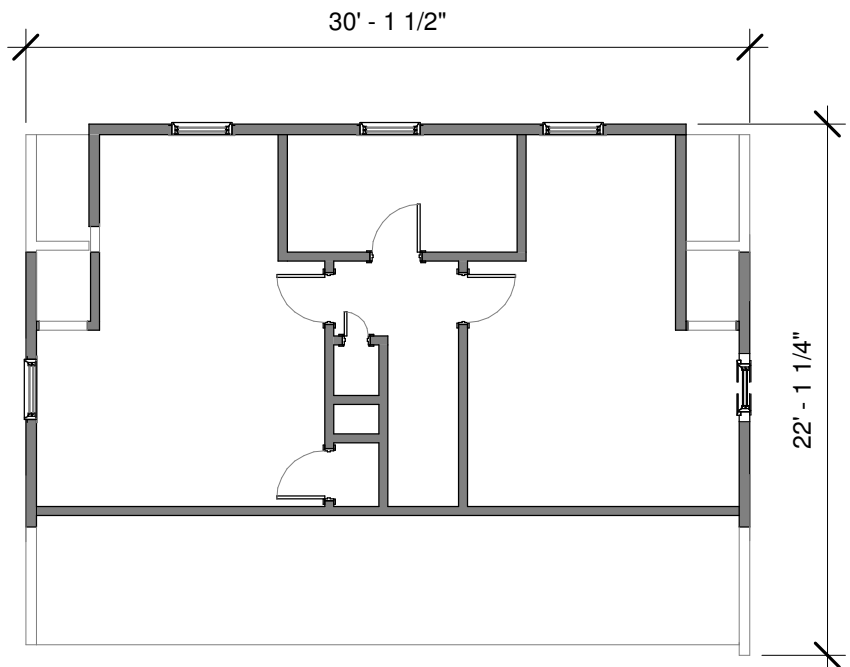

2 SECOND FLOOR EXISTING/DEMO
AD100 1/8" = 1'-0" GRAPHIC SCALE 0 1 2 3 4 5 10 15

DRAWING TITLE:

EXISTING/DEMO PLAN

PROJECT NAME:

COLLIN RESIDENCE
76 FRANCIS ST., PORTLAND MAINE

THIS DRAWING IS THE PROPERTY OF LINDA BRALEY AND IS NOT TO BE COPIED OR REPRODUCED IN PART OR WHOLE. 2016 © LINDA BRALEY

DATE OF ISSUE
SEPT 13, 2016
DESCRIPTION
CONCEPTUAL
SCALE
1/8" = 1'-0"
PROJECT NUMBER
2015-0400

AD100