



40 Dirigo St. Floor Plan - Proposed Alterations

Changes / Alterations:	
New Double Hung Windows -	Code DH
New Awning Windows -	Code AW

ID	Code	Description	Area
A		Main Building	550
B	31	WD WOOD DECKS	176
C	11	OFP OPEN FRAME PORCH	154

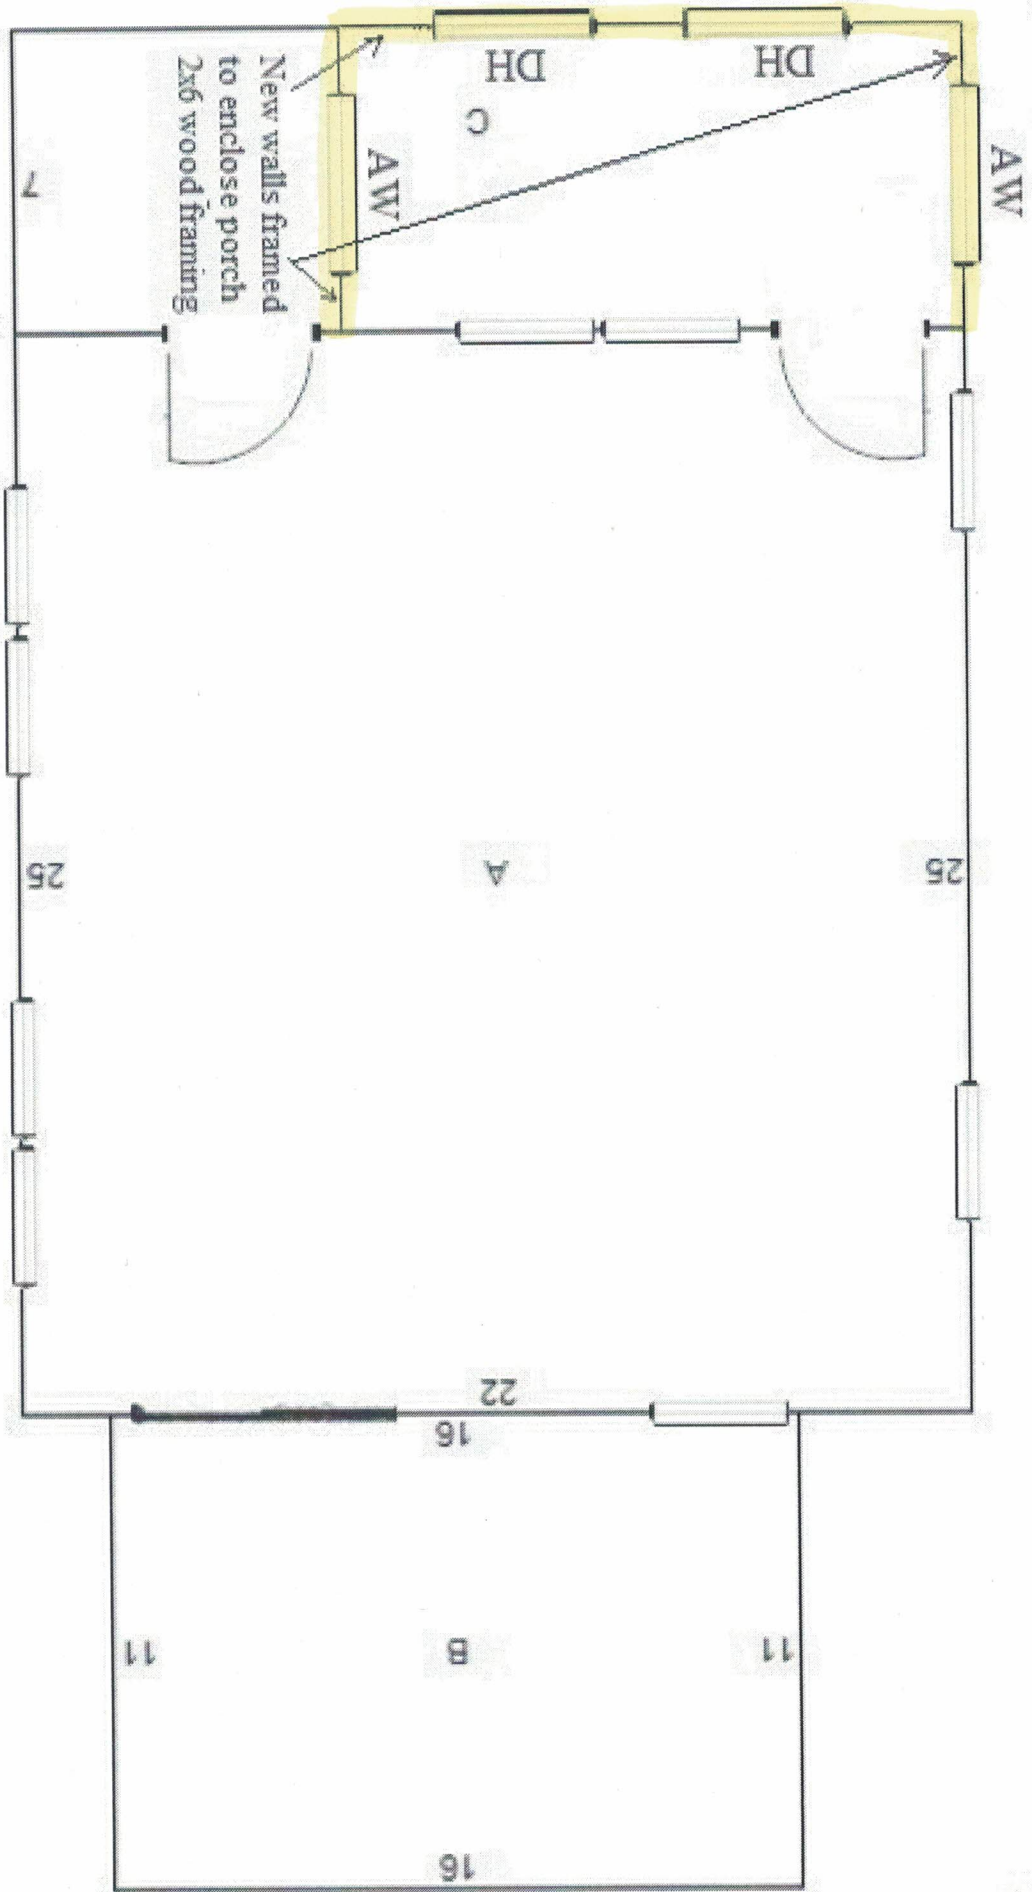

Scale:  = 1 Foot

 Highlighted areas represent the proposed alteration / addition locations