




Reviewed for Code Compliance
 Inspections Division
 Approved with Conditions
 Date: 05/26/17

St. - Existing Floor Plan Before Alterations

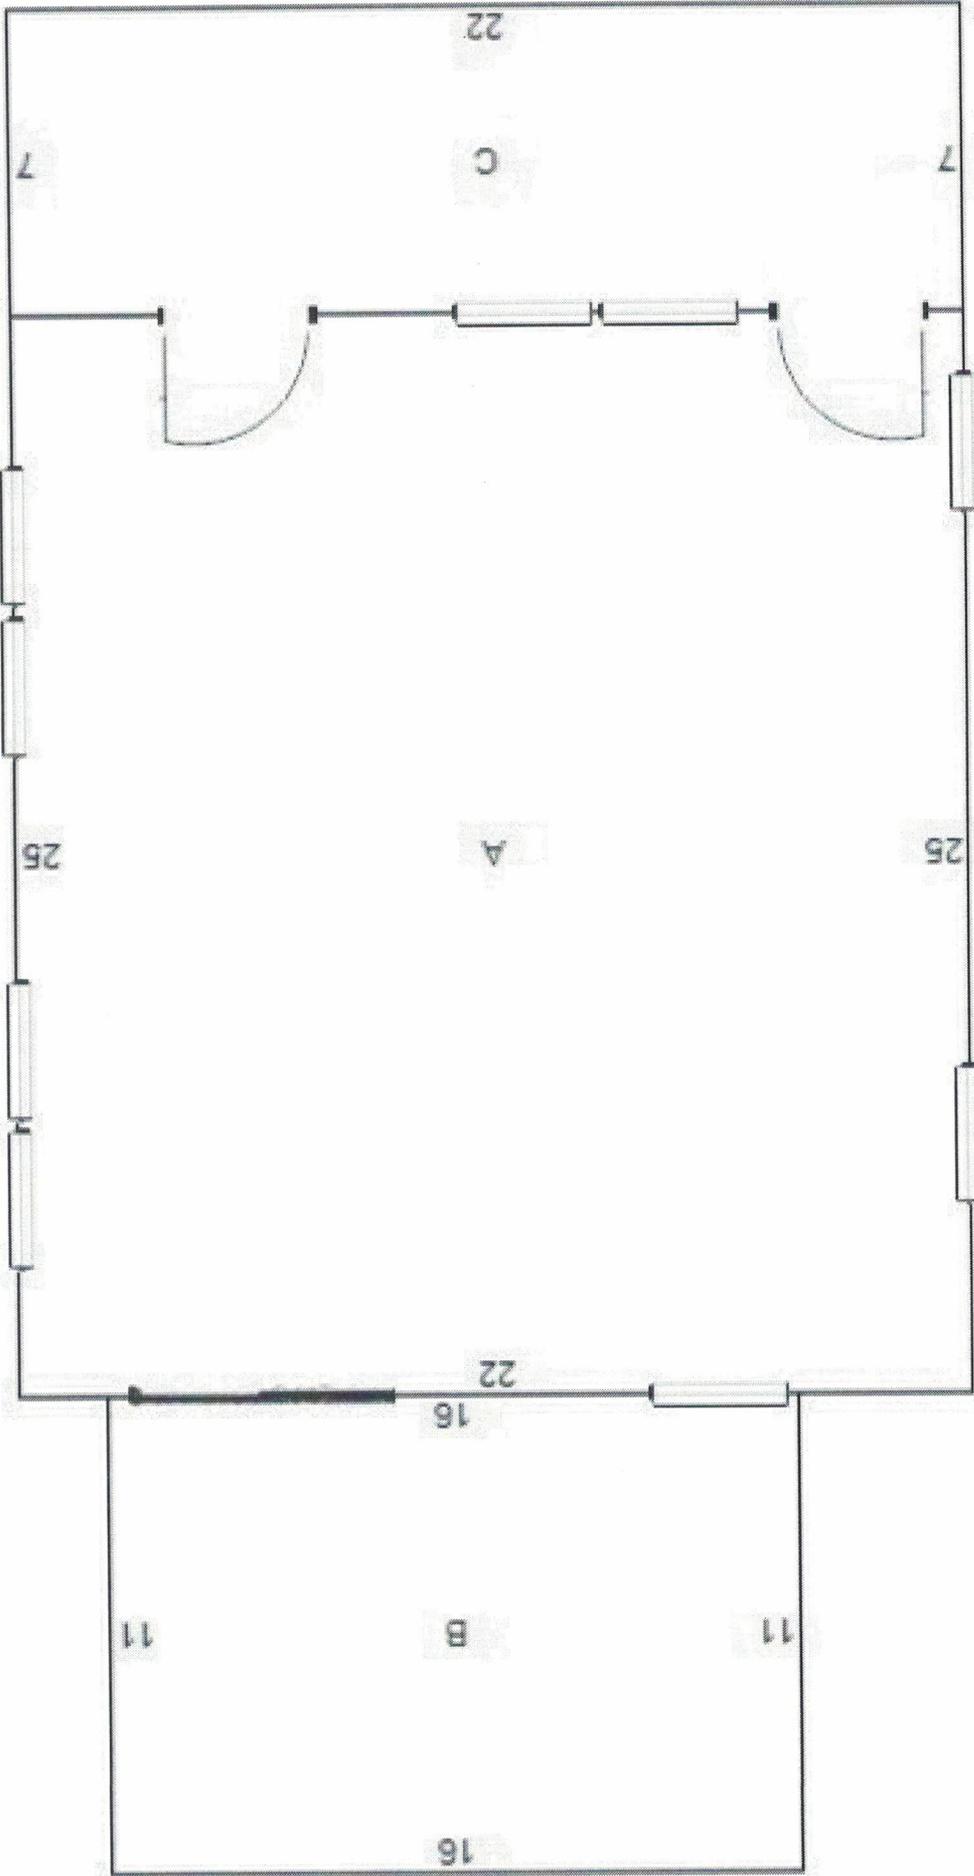

Scale: = 1 Foot

ID	Code	Description	Area
A		Main Building	550
B	31	WD WOOD DECKS	176
C	11	OFF OPEN FRAME PORCH	154