

1.65 kW_{DC} Photovoltaic Array Expansion – Site Plan



142 Presumpscot Street
Portland, ME 04102
(207) 221-6342

Customer Name:

Paul Leblond
55 Stevens Avenue
Portland, ME 04103

System Type:

Photovoltaic Array

Preliminary, Not for
Construction

Designed by: LB


Date: February 16, 2016

SITE PLAN

SHEET A01

© Copyright ReVision Energy

This diagram is provided as a service and is based on the understanding of the information supplied. It is subject to change based on actual conditions, applicable edition of the National Electric Code, and local governmental authorities.

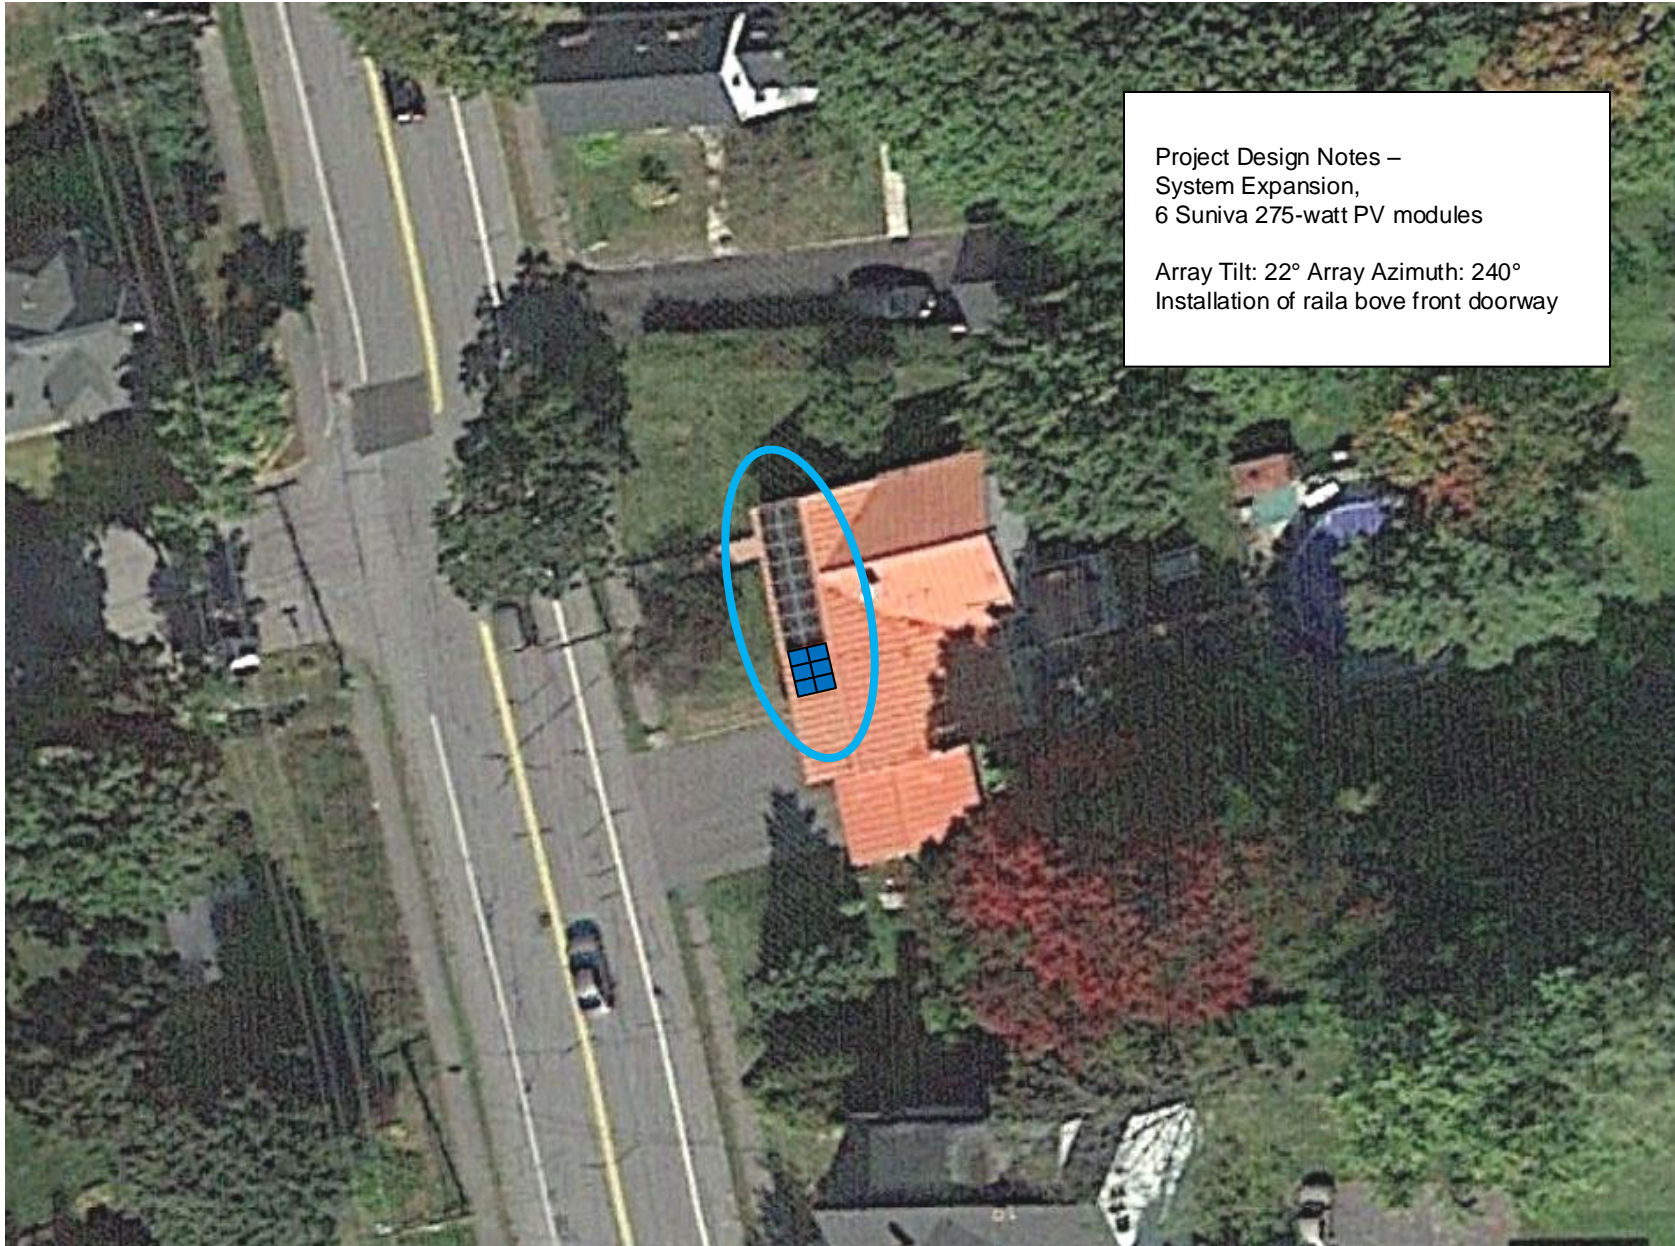

Project Design Notes –
System Expansion,
6 Suniva 275-watt PV modules

Array Tilt: 22° Array Azimuth: 240°
Installation of rail above front doorway