


## PROPOSED SECTION

SCALE: 1/4" = 1'-0"

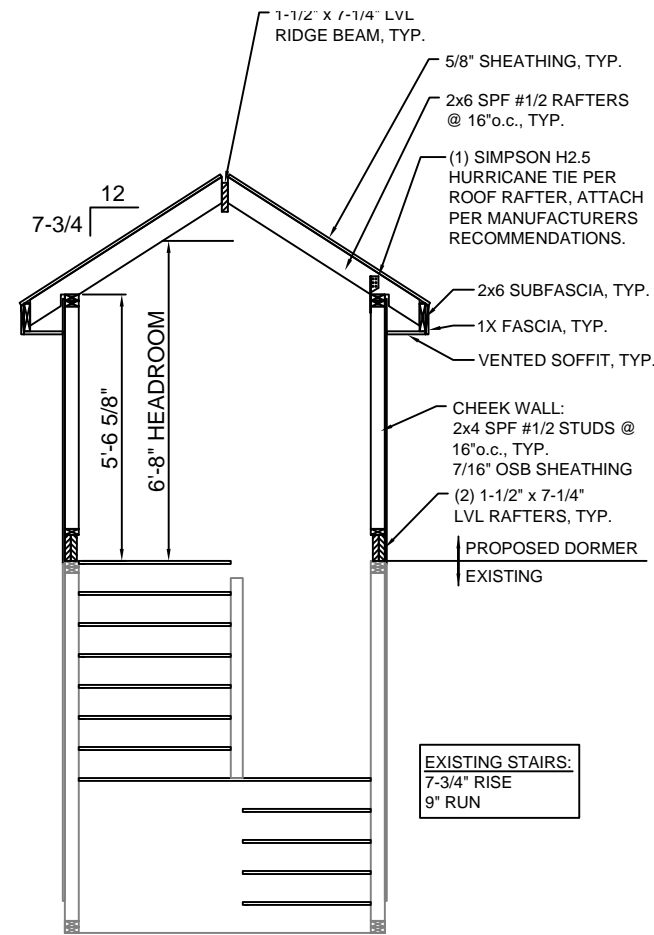


## PROPOSED SECTION

SCALE: 1/4" = 1'-0"


### DRAWING INDEX:

- A-1 SECTIONS & ELEVATIONS
- S-1 PROPOSED RAFTER LAYOUT
- S-2 PROPOSED CHEEKWALL LAYOUT
- S-3 PROPOSED DORMER RAFTERS
- S-4 NOTES

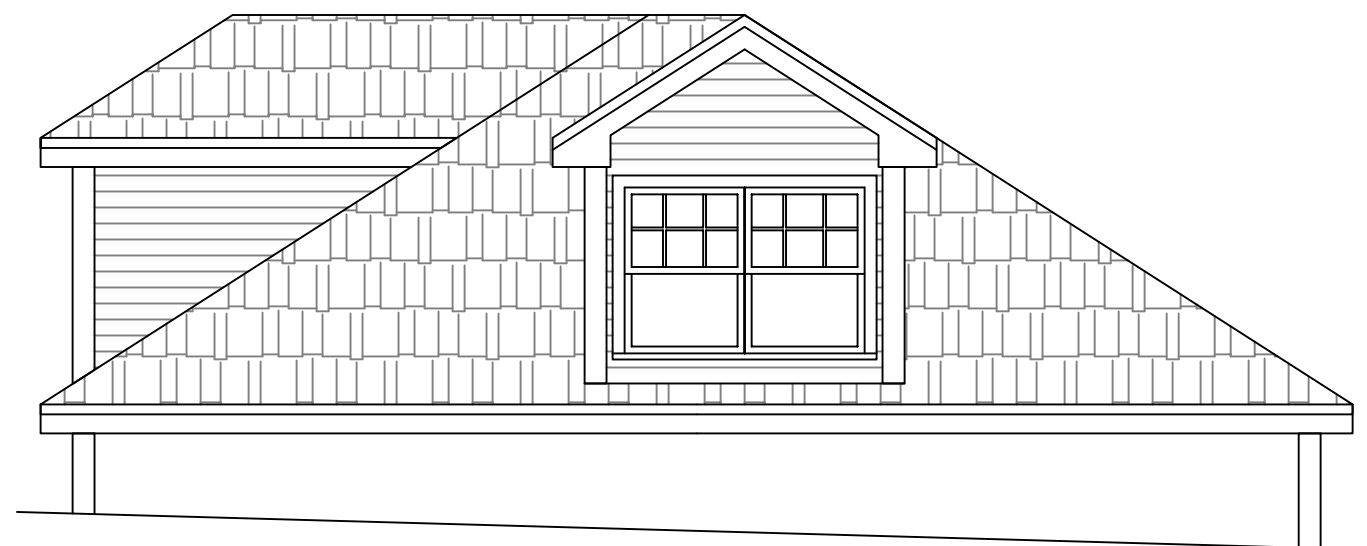

## PROPOSED DORMER ELEVATION

SCALE: 1/4" = 1'-0"

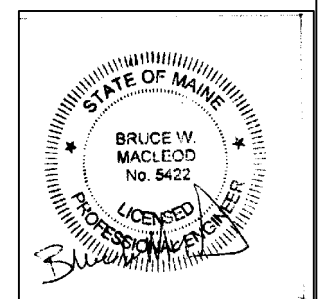

DATE ISSUED 6/15/16

JASON LANDRY CONSULTING, LLC

17 NASON ROAD GORHAM, MAINE 04038 207-632-3111

DEBRA GEORGE  
38 CALEB STREET  
PORTLAND, MAINE

TITLE: **SECTIONS & ELEVATION**

DATE: 5/20/16	DRAWN BY: J.J.L.	DRAWING NUMBER:
SCALE: as noted	PROJ NO: 2016-030	A-1

