



SEWALL ST.

SITE-PLOT PLAN
SCALE $\frac{3}{32}'' = 1'$

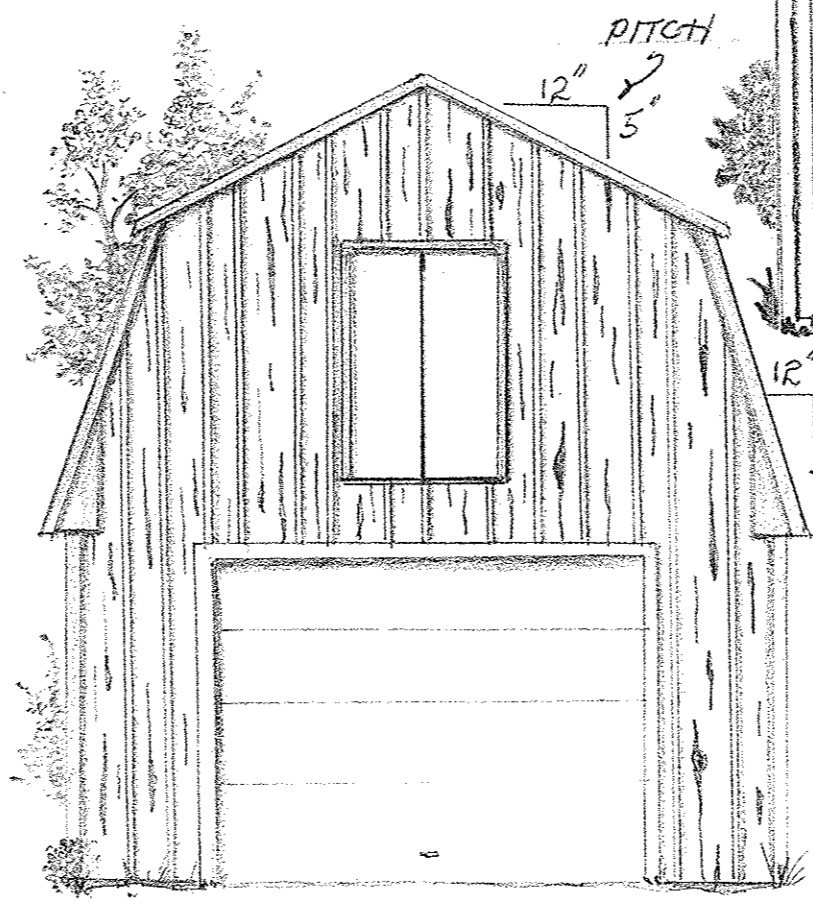

FRONT VIEW

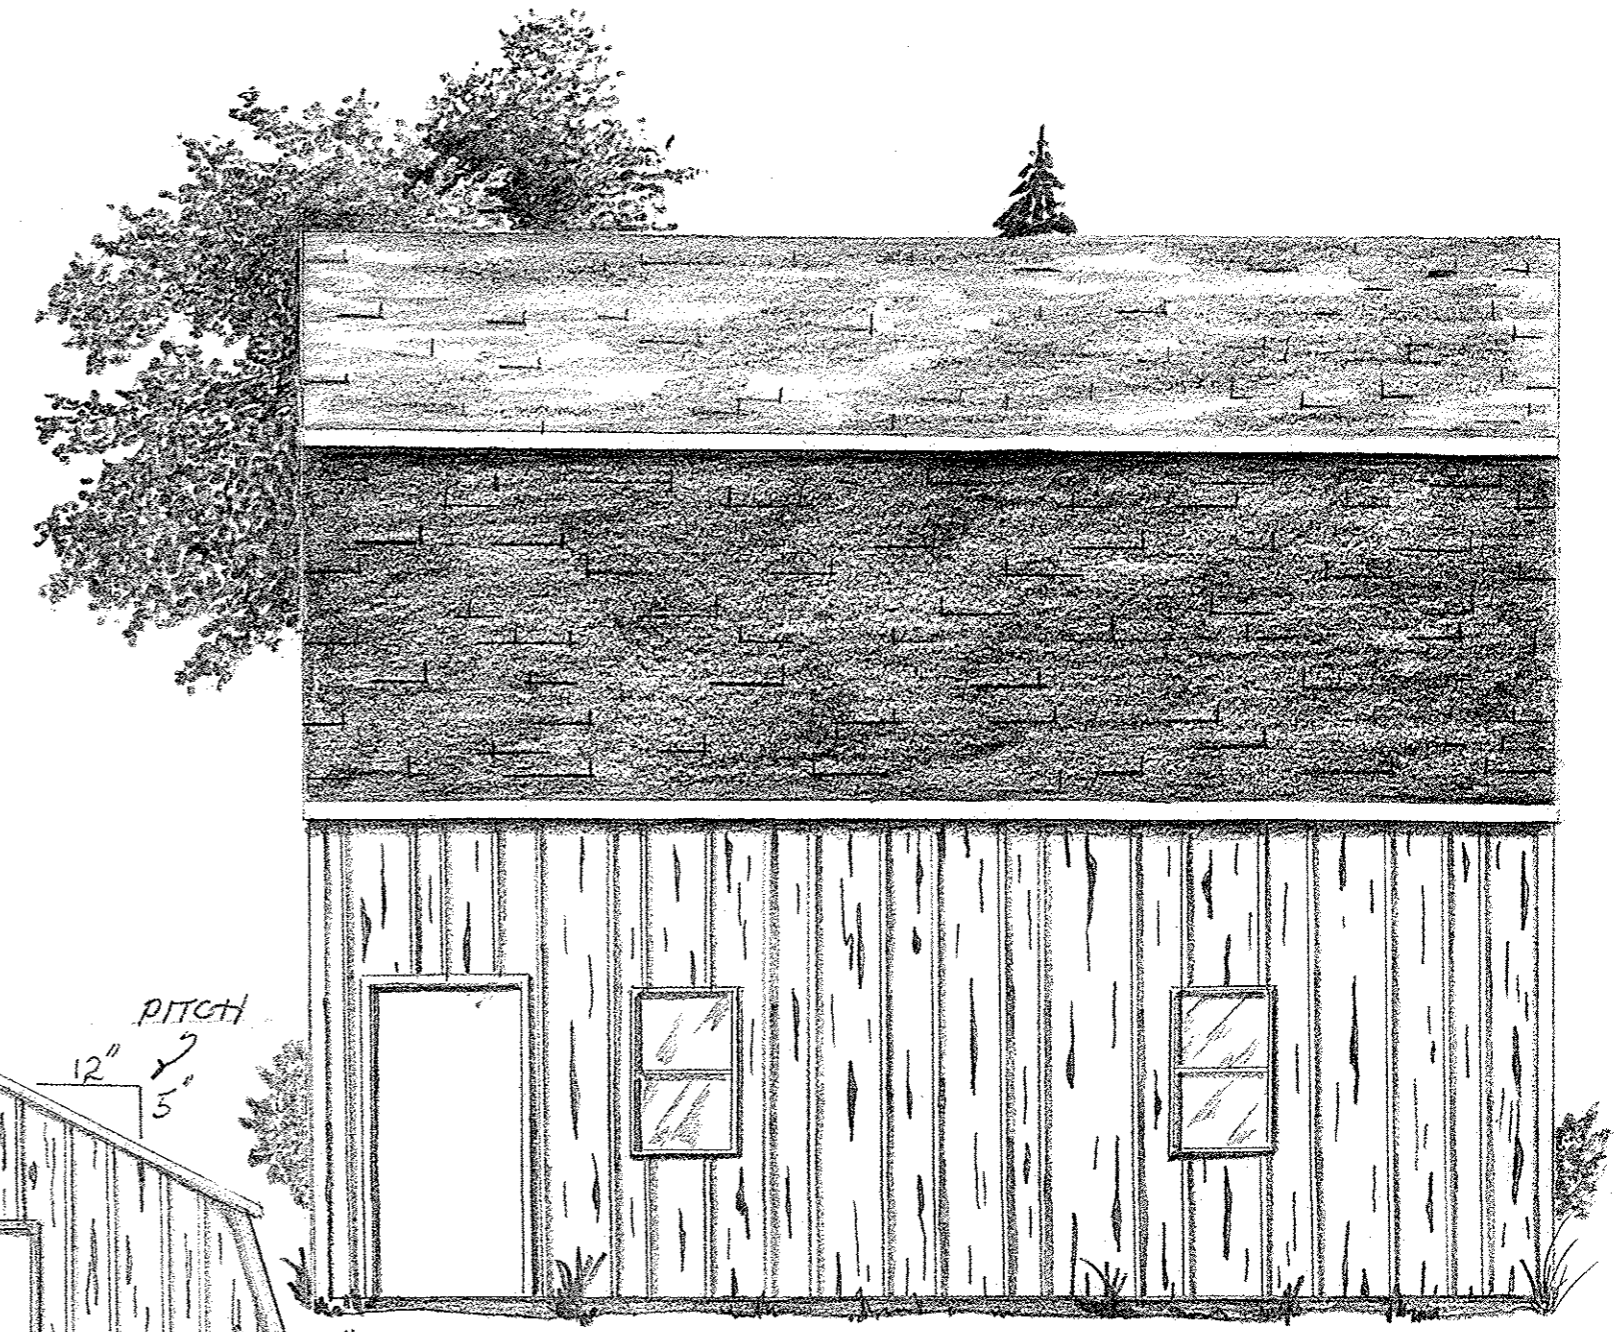

SIDE VIEW

FRONT-SIDE ELEVATIONS
SCALE: SIDE $\frac{1}{4}'' = 1'$ FRONT $\frac{3}{16}'' = 1'$

ADDRESS: 28 SEWALL ST.
OWNER: DALE BAKER
SUBJECT: 1 CAR GARAGE
DATE: 6-17-2013
DRAWN: DONNY NEVERS