

DISPLAY THIS CARD ON PRINCIPAL FRONTAGE OF WORK CITY OF PORTLAND

BU...TION


PERMIT

Permit Number: 100823

Please Read
Application And
Notes, if Any,
Attached

This is to certify that OLYMPIA EQUITY INVESTMENTS III LP Company
has permission to install a new 65.00 sq ft Changeable electronic sign
AT 1200 CONGRESS ST CD 189 A013001

provided that the person or persons, firm or corporation accepting this permit shall comply with all of the provisions of the Statutes of Maine and of the Ordinances of the City of Portland regulating the construction, maintenance and use of buildings and structures, and of the application on file in this department.

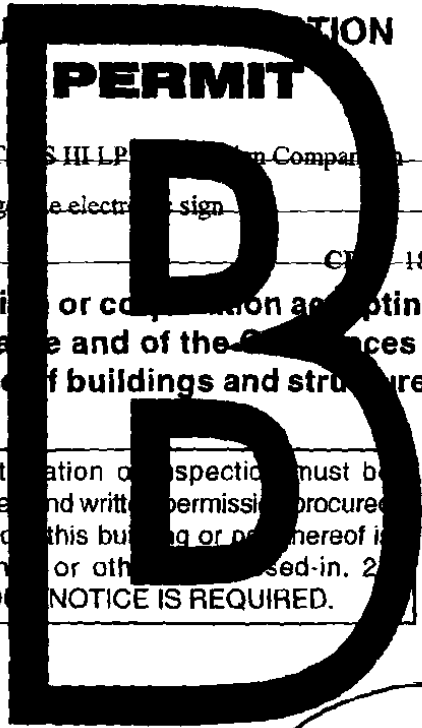

Apply to Public Works for street line and grade if nature of work requires such information.

Notification of inspection must be given and written permission procured before this building or part thereof is lathed or otherwise dressed-in. 24 HOUR NOTICE IS REQUIRED.

A certificate of occupancy must be procured by owner before this building or part thereof is occupied.


OTHER REQUIRED APPROVALS

Fire Dept. _____
Health Dept. _____
Appeal Board _____
Other _____

PERMIT ISSUED
AUG - 3 2010
CITY OF PORTLAND

Location of Construction: 1200 CONGRESS ST	Owner Name: OLYMPIA EQUITY INVESTORS	Owner Address: 280 FORE ST STE 202	Phone:
Business Name:	Contractor Name: Bailey Sign Company Inc.	Contractor Address: 9 Thomas Drive Westbrook	Phone: 2077742843
Lessee/Buyer's Name	Phone:	Permit Type: Signs - Permanent	Zone: B-2
Past Use: Commercial "Norway Savings Bank"	Proposed Use: Commercial "Norway Savings Bank" - install a new 65.00 sq ft Changeable electronic sign	Permit Fee: \$160.00	Cost of Work: \$160.00
Proposed Project Description: install a new 65.00 sq ft Changeable electronic sign <i>No Scrolling/Flashing/blinking</i>		FIRE DEPT: <input type="checkbox"/> Approved <input checked="" type="checkbox"/> Denied <i>N/A</i>	INSPECTION: Use Group: <i>U</i> Type: <i>Sign</i> <i>IRG 2003</i>
		Signature:	Signature:
PEDESTRIAN ACTIVITIES DISTRICT (P.A.D.)			
Action: <input type="checkbox"/> Approved <input type="checkbox"/> Approved w/Conditions <input type="checkbox"/> Denied			
Signature:		Date:	

Permit Taken By: Idobson	Date Applied For: 07/12/2010	Zoning Approval		
1. This permit application does not preclude the Applicant(s) from meeting applicable State and Federal Rules. 2. Building permits do not include plumbing, septic or electrical work. 3. Building permits are void if work is not started within six (6) months of the date of issuance. False information may invalidate a building permit and stop all work..	Special Zone or Reviews <input type="checkbox"/> Shoreland <input type="checkbox"/> Wetland <input type="checkbox"/> Flood Zone <input type="checkbox"/> Subdivision <input type="checkbox"/> Site Plan Maj <input type="checkbox"/> Minor <input type="checkbox"/> MM <input type="checkbox"/> <input type="checkbox"/> Denied <i>OK with conditions</i> Date: <i>7/13/10</i>	Zoning Appeal <input type="checkbox"/> Variance <input type="checkbox"/> Miscellaneous <input type="checkbox"/> Conditional Use <input type="checkbox"/> Interpretation <input type="checkbox"/> Approved Date:	Historic Preservation <input checked="" type="checkbox"/> Not in District or Landmark <input type="checkbox"/> Does Not Require Review <input type="checkbox"/> Requires Review <input type="checkbox"/> Approved <input type="checkbox"/> Approved w/Conditions <input type="checkbox"/> Denied Date:	

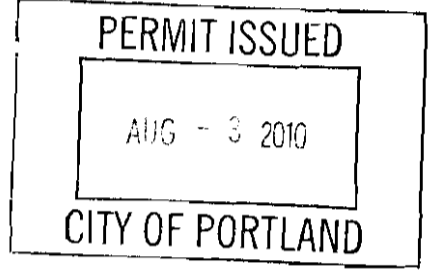

CERTIFICATION

I hereby certify that I am the owner of record of the named property, or that the proposed work is authorized by the owner of record and that I have been authorized by the owner to make this application as his authorized agent and I agree to conform to all applicable laws of this jurisdiction. In addition, if a permit for work described in the application is issued, I certify that the code official's authorized representative shall have the authority to enter all areas covered by such permit at any reasonable hour to enforce the provision of the code(s) applicable to such permit.

SIGNATURE OF APPLICANT	ADDRESS	DATE	PHONE
RESPONSIBLE PERSON IN CHARGE OF WORK, TITLE		DATE	PHONE



CITY OF PORTLAND, MAINE
 Department of Building Inspections

Original Receipt

7.12 2010

Received from Bailey Sign

Location of Work 1200 Congress St

Cost of Construction \$ _____ Building Fee: _____
 Permit Fee \$ _____ Site Fee: _____

Certificate of Occupancy Fee: _____
 Total: 160

(Building (1L) _____ Plumbing (1S) _____ Electrical (1Z) _____ Site Plan (U2) _____
 Other Signs

CBL: 189-17-13

Check #: 27927 Total Collected \$ 160

**No work is to be started until permit issued.
 Please keep original receipt for your records.**

Taken by: [Signature]

WHITE - Applicant's Copy
 YELLOW - Office Copy
 PINK - Permit Copy

City of Portland, Maine - Building or Use Permit


389 Congress Street, 04101 Tel: (207) 874-8703, Fax: (207) 874-8716

Permit No: 10-0823	Date Applied For: 07/12/2010	CBL: 189 A013001
-----------------------	---------------------------------	---------------------

Location of Construction: 1200 CONGRESS ST	Owner Name: OLYMPIA EQUITY INVESTORS	Owner Address: 280 FORE ST STE 202	Phone:
Business Name:	Contractor Name: Bailey Sign Company Inc.	Contractor Address: 9 Thomas Drive Westbrook	Phone: (207) 774-2843
Lessee/Buyer's Name	Phone:	Permit Type: Signs - Permanent	

Proposed Use: Commercial "Norway Savings Bank" - install a new 65.00 sq ft Changeable electronic sign	Proposed Project Description: install a new 65.00 sq ft Changeable electronic sign
---	--

Dept: Zoning	Status: Approved with Conditions	Reviewer: Marge Schmuckal	Approval Date: 07/13/2010
Note:			Ok to Issue: ✓
1) Any LED display SHALL NOT continuously flash, nor continuously blink, and SHALL NOT scroll. Electronic message board signs SHALL NOT change messages no more than once every four (4) hours. This City and State regulation SHALL BE strictly enforced.			
2) This permit is being approved on the basis of plans submitted. Any deviations shall require a separate approval before starting that work.			
Dept: Building	Status: Approved with Conditions	Reviewer: Tammy Munson	Approval Date: 08/03/2010
Note:			Ok to Issue: ✓
1) Signage Installation to comply with Chapters 31 & 32 of the IBC 2003 building code.			

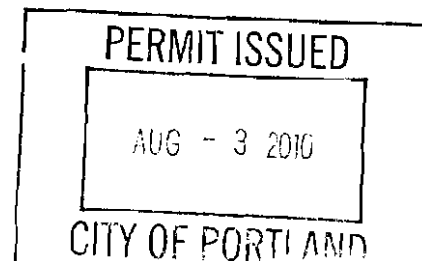

BUILDING PERMIT INSPECTION PROCEDURES

Please call 874-8703 or 874-8693 (ONLY)

or email: buildinginspections@portlandmaine.gov


With the issuance of this permit, the owner, builder or their designee is required to provide adequate notice to the City of Portland Inspection Services for the following inspections. Appointments must be requested 48 to 72 hours in advance of the required inspection. The inspection date will need to be confirmed by this office.

- **Please read the conditions of approval that is attached to this permit!! Contact this office if you have any questions.**
- **Permits expire in 6 months, if the project is not started or ceases for 6 months.**
- **If the inspection requirements are not followed as stated below additional fees may be incurred due to the issuance of a "Stop Work Order" and subsequent release to continue with construction.**

 X **Final inspection required at completion of work.**

The project cannot move to the next phase prior to the required inspection and approval to continue, REGARDLESS OF THE NOTICE OR CIRCUMSTANCES.

IF THE PERMIT REQUIRES A CERTIFICATE OF OCCUPANCY, IT MUST BE PAID FOR AND ISSUED TO THE OWNER OR DESIGNEE BEFORE THE SPACE MAY BE OCCUPIED.

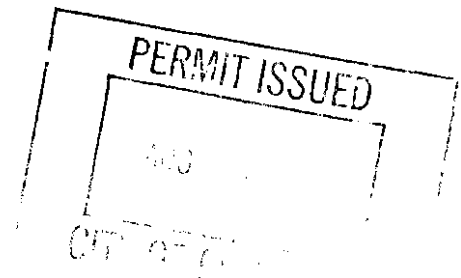



Signage/Awning Permit Application

If you or the property owner owes real estate or personal property taxes or user charges on any property within the City, payment arrangements must be made before permits of any kind are accepted.

Location/Address of Construction: <u>1200 Congress St.</u>		
Tax Assessor's Chart, Block & Lot Chart# <u>189</u> Block# <u>A</u> Lot# <u>13</u>	Owner: <u>Olympia Equity Investors III</u>	Telephone:
Lessee/Buyer's Name (If Applicable) <u>Norway Savings Bank</u>	Contractor name, address & telephone: <u>Bailey Sign, Inc. 9 Thomas Dr. Westbrook, ME 04092 (207) 774-2843</u>	Total s.f. of signage x \$2.00 Per s.f. plus \$30.00/\$65.00 For H.D. signage: Total <u>65 sqft.</u> Fee: \$ <u>110</u> Awning Fee= cost of work _____ Total Fee: \$ _____
Who should we contact when the permit is ready: <u>Deanna @ Bailey</u> phone: <u>774-2843x115</u>		
Tenant/allocated building space frontage (feet): <u>110'</u> Length: <u>40'+</u> Height: <u>40'+</u> Lot Frontage (feet) <u>110'+</u> Single Tenant or Multi Tenant Lot <u>Multi</u>		
Current Specific use: <u>OFFICES</u> If vacant, what was prior use: _____ Proposed Use: _____		
Information on proposed sign(s): <u>See Drawing for dimensions</u>		
Freestanding (e.g., pole) sign? Yes <input checked="" type="checkbox"/> No <input type="checkbox"/> Dimensions proposed: <u>65.07 sqft.</u> Height from grade: <u>12'</u>		
Bldg. wall sign? (attached to bldg) Yes <input type="checkbox"/> No <input checked="" type="checkbox"/> Dimensions proposed: _____		
Proposed awning? Yes <input type="checkbox"/> No <input checked="" type="checkbox"/> Is awning backlit? Yes <input type="checkbox"/> No <input type="checkbox"/> Height of awning: _____ Length of awning: _____ Depth: _____ Is there any communication, message, trademark or symbol on it? Yes <input type="checkbox"/> No <input type="checkbox"/> If yes, total s.f. of panels w/communications, message, trademark or symbol: _____ s.f.		
Information on existing and previously permitted sign(s):		
Freestanding (e.g., pole) sign? Yes <input checked="" type="checkbox"/> No <input type="checkbox"/> Dimensions: <u>6'4" x 12'</u>		
Bldg. wall sign? (attached to bldg) Yes <input checked="" type="checkbox"/> No <input type="checkbox"/> Dimensions: <u>Not known</u>		
Awning? Yes <input type="checkbox"/> No <input checked="" type="checkbox"/> Sq. ft. area of awning w/communication: _____		
A site sketch and building sketch showing exactly where existing and new signage is located must be provided. Sketches and/or pictures of proposed signage and existing building are also required.		

PERMIT ISSUED
JUL 12 2010
City of Portland

Please submit all of the information outlined in the Sign/Awning Application Checklist. Failure to do so may result in the automatic denial of your permit.

In order to be sure the City fully understands the full scope of the project, the Planning and Development Department may request additional information prior to the issuance of a permit. For further information visit us on-line at www.portlandmaine.gov, stop by the Building Inspections office, room 315 City Hall or call 874-8703.

I hereby certify that I am the Owner of record of the named property, or that the owner of record authorizes the proposed work and that I have been authorized by the owner to make this application as his/her authorized agent. I agree to conform to all applicable laws of this jurisdiction. In addition, if a permit for work described in this application is issued, I certify that the Code Official's authorized representative shall have the authority to enter all areas covered by this permit at any reasonable hour to enforce the provisions of the codes applicable to this permit.

Signature of applicant: Deanna Emery / Bailey Sign Date: 7-8-2010

This is not a permit; you may not commence ANY work until the permit is issued.



Signage/Awning Permit Application Checklist

All of the following information is required and must be submitted. Checking off each item as you prepare your application package will ensure your package is complete and will help to expedite the permitting process.

- Certificate of Liability listing the City as additional insured if any portion of the sign abuts or encroaches on any public right of way, or can fall into any public right of way.
- Letter of permission from the owner indicating the permissions granted and the tenant/space building frontage.
- A sketch plan of lot indicating location of buildings, driveways and any abutting streets or rights of way, lengths of building frontages, street frontages and all existing setbacks. Please indicate on the plan all existing and proposed signs with their dimensions and specific locations. Be sure to include distance from the ground and building façade dimensions for any signage attached to the building.
- A sketch or photo of any proposed sign(s) indicating content, dimensions, materials, source of illumination, construction method as well as specifics of installation/attachment.
- N/A* Certificate of flammability required for awning or canopy.
- A UL# is required for lighted signs at the time of final inspection.
- Pre-application questionnaire completed and attached.
- Photos of existing signage - *"Existing" sign was destroyed in Spring storm (Temporary sign in place currently)*
- Details for sign fastening, attachment or mounting in the ground.

Permit fee for signage or awning-with-signage: \$30.00 plus \$2.00 per square foot of sign.

Permit fee for awning-without-signage is based on cost of work:
\$30.00 for the first \$1,000.00, \$10.00 per additional \$1,000.00 of cost.

Base application fee for any Historic District signage is \$65.00.



CERTIFICATE OF LIABILITY INSURANCE

DATE (MM/DD/YYYY)

6/29/2010

PRODUCER (207) 647-3311 FAX: (207) 647-3003

Chalmers Insurance Agency Inc

100 Main Street

P.O. Box 189

Bridgton

ME 04009-0189

INSURED

Norway Savings Bank

PO Box 347

Norway

ME 04268

THIS CERTIFICATE IS ISSUED AS A MATTER OF INFORMATION ONLY AND CONFERS NO RIGHTS UPON THE CERTIFICATE HOLDER. THIS CERTIFICATE DOES NOT AMEND, EXTEND OR ALTER THE COVERAGE AFFORDED BY THE POLICIES BELOW.

INSURERS AFFORDING COVERAGE

NAIC #

INSURER A: Peerless

24198

INSURER B:

INSURER C:

INSURER D:

INSURER E:

COVERAGES

THE POLICIES OF INSURANCE LISTED BELOW HAVE BEEN ISSUED TO THE INSURED NAMED ABOVE FOR THE POLICY PERIOD INDICATED. NOTWITHSTANDING ANY REQUIREMENT, TERM OR CONDITION OF ANY CONTRACT OR OTHER DOCUMENT WITH RESPECT TO WHICH THIS CERTIFICATE MAY BE ISSUED OR MAY PERTAIN, THE INSURANCE AFFORDED BY THE POLICIES DESCRIBED HEREIN IS SUBJECT TO ALL THE TERMS, EXCLUSIONS AND CONDITIONS OF SUCH POLICIES. AGGREGATE LIMITS SHOWN MAY HAVE BEEN REDUCED BY PAID CLAIMS.

INSR ADD'L LTR	INSRD	TYPE OF INSURANCE	POLICY NUMBER	POLICY EFFECTIVE DATE (MM/DD/YYYY)	POLICY EXPIRATION DATE (MM/DD/YYYY)	LIMITS
A		GENERAL LIABILITY	CBP8715640	9/3/2009	9/3/2010	EACH OCCURRENCE \$ 1,000,000
		<input checked="" type="checkbox"/> COMMERCIAL GENERAL LIABILITY				DAMAGE TO RENTED PREMISES (Ea occurrence) \$ 100,000
		<input type="checkbox"/> CLAIMS MADE <input checked="" type="checkbox"/> OCCUR				MED EXP (Any one person) \$ 5,000
						PERSONAL & ADV INJURY \$ 1,000,000
						GENERAL AGGREGATE \$ 2,000,000
						PRODUCTS - COMPOP AGG \$ 2,000,000
		GEN'L AGGREGATE LIMIT APPLIES PER:				
		<input checked="" type="checkbox"/> POLICY <input type="checkbox"/> PRO-JECT <input type="checkbox"/> LOC				
		AUTOMOBILE LIABILITY				COMBINED SINGLE LIMIT (Ea accident) \$
		<input type="checkbox"/> ANY AUTO				BODILY INJURY (Per person) \$
		<input type="checkbox"/> ALL OWNED AUTOS				BODILY INJURY (Per accident) \$
		<input type="checkbox"/> SCHEDULED AUTOS				PROPERTY DAMAGE (Per accident) \$
		<input type="checkbox"/> HIRED AUTOS				
		<input type="checkbox"/> NON-OWNED AUTOS				
		GARAGE LIABILITY				AUTO ONLY - EA ACCIDENT \$
		<input type="checkbox"/> ANY AUTO				OTHER THAN EA ACC \$
						AUTO ONLY: AGG \$
		EXCESS / UMBRELLA LIABILITY				EACH OCCURRENCE \$
		<input type="checkbox"/> OCCUR <input type="checkbox"/> CLAIMS MADE				AGGREGATE \$
						\$
		DEDUCTIBLE				\$
		RETENTION \$				\$
		WORKERS COMPENSATION AND EMPLOYERS' LIABILITY				WC STATU-TORY LIMITS \$
		ANY PROPRIETOR/PARTNER/EXECUTIVE OFFICER/MEMBER EXCLUDED? (Mandatory in NH)	Y/N			OTHER \$
		If yes, describe under SPECIAL PROVISIONS below				E.L. EACH ACCIDENT \$
		OTHER				E.L. DISEASE - EA EMPLOYEE \$
						E.L. DISEASE - POLICY LIMIT \$

DESCRIPTION OF OPERATIONS / LOCATIONS / VEHICLES / EXCLUSIONS ADDED BY ENDORSEMENT / SPECIAL PROVISIONS

1200 Congress Street, Portland, ME

City of Portland is an additional named insured

CERTIFICATE HOLDER

City of Portland
Business Licensing office
City Hall Room 203
Portland, ME 04101

CANCELLATION

SHOULD ANY OF THE ABOVE DESCRIBED POLICIES BE CANCELLED BEFORE THE EXPIRATION DATE THEREOF, THE ISSUING INSURER WILL ENDEAVOR TO MAIL 10 DAYS WRITTEN NOTICE TO THE CERTIFICATE HOLDER NAMED TO THE LEFT, BUT FAILURE TO DO SO SHALL IMPOSE NO OBLIGATION OR LIABILITY OF ANY KIND UPON THE INSURER, ITS AGENTS OR REPRESENTATIVES.

AUTHORIZED REPRESENTATIVE

Robert Doran/SALLY

ACORD 25 (2009/01)

INS025 (200901)

© 1988-2009 ACORD CORPORATION. All rights reserved.

The ACORD name and logo are registered marks of ACORD

WRITTEN CONSENT AND AGREEMENT relating to a certain sign(s) proposed to be erected at/on a

building located at 1200 Congress Street in Portland, ME.
(Street Address) (City & State)

Olympia Equity Investors III being the owner of the premises hereby
(Property Owner)

gives consent to the erection of a certain sign(s) by Bailey Sign, Inc. of Westbrook, ME.

In witness whereof, the owner of said premises has signed this consent and agreement this

30 day of JUNE, 2010.
(Day) (Month) (Year)

Olympia Equity Investors III
(Property Owner)

[Signature]

Kevin P. McHenry
President

[Signature]
(Witness)

Daniel Flaherty
print

Location of Construction: 1200 CONGRESS ST	Owner Name: OLYMPIA EQUITY INVESTORS III	Owner Address: 280 FORE ST STE 202	Phone:
Business Name:	Contractor Name: NeoKraft Signs	Contractor Address: 686 Main St. Lewiston	Phone 2077829654
Lessee/Buyer's Name	Phone:	Permit Type: Signs - Temporary	Zone:

Dept: Zoning	Status: Approved with Conditions	Reviewer: Ann Machado	Approval Date: 02/02/2006
Note: A 10' x 12' freestanding sign was approved (permit # 00-1127) with signage area 6.3' x 12'. The banner is going Ok to Issue: <input checked="" type="checkbox"/> on this sign in the existing area.			
1) This permit is for a temporary banner. A temporary sign permit allows the banner to be up for 30 days. You can reapply at the end of thirty days to keep the banner for another 30 days but you are only allowed 2 temporary sign permits per year for a specific business on a lot.			
Dept: Building	Status: Approved	Reviewer: Jeanine Bourke	Approval Date: 02/06/2006
Note:			Ok to Issue: <input checked="" type="checkbox"/>

Comments:
01/31/2006-amachado: Left message with Shane Moffiet. We need a certificate of flamibility & Insurance certificate of liability.

CERTIFICATION

I hereby certify that I am the owner of record of the named property, or that the proposed work is authorized by the owner of record and that I have been authorized by the owner to make this application as his authorized agent and I agree to conform to all applicable laws of this jurisdiction. In addition, if a permit for work described in the application is issued, I certify that the code official's authorized representative shall have the authority to enter all areas covered by such permit at any reasonable hour to enforce the provision of the code(s) applicable to such permit.

SIGNATURE OF APPLICAN

ADDRESS

DATE

PHO

RESPONSIBLE PERSON IN CHARGE OF WORK, TIT


DATE

PHO

SIDE VIEW

STREET SIDE OF PYLON

SPOT LIGHTS (2) PER SIDE
ARCHITECTURAL BULLET SPOTLIGHT
BY STONCO 920 SERIES (OR APPROVED EQUAL)
DARK BRONZE COLOR LAMP TBD

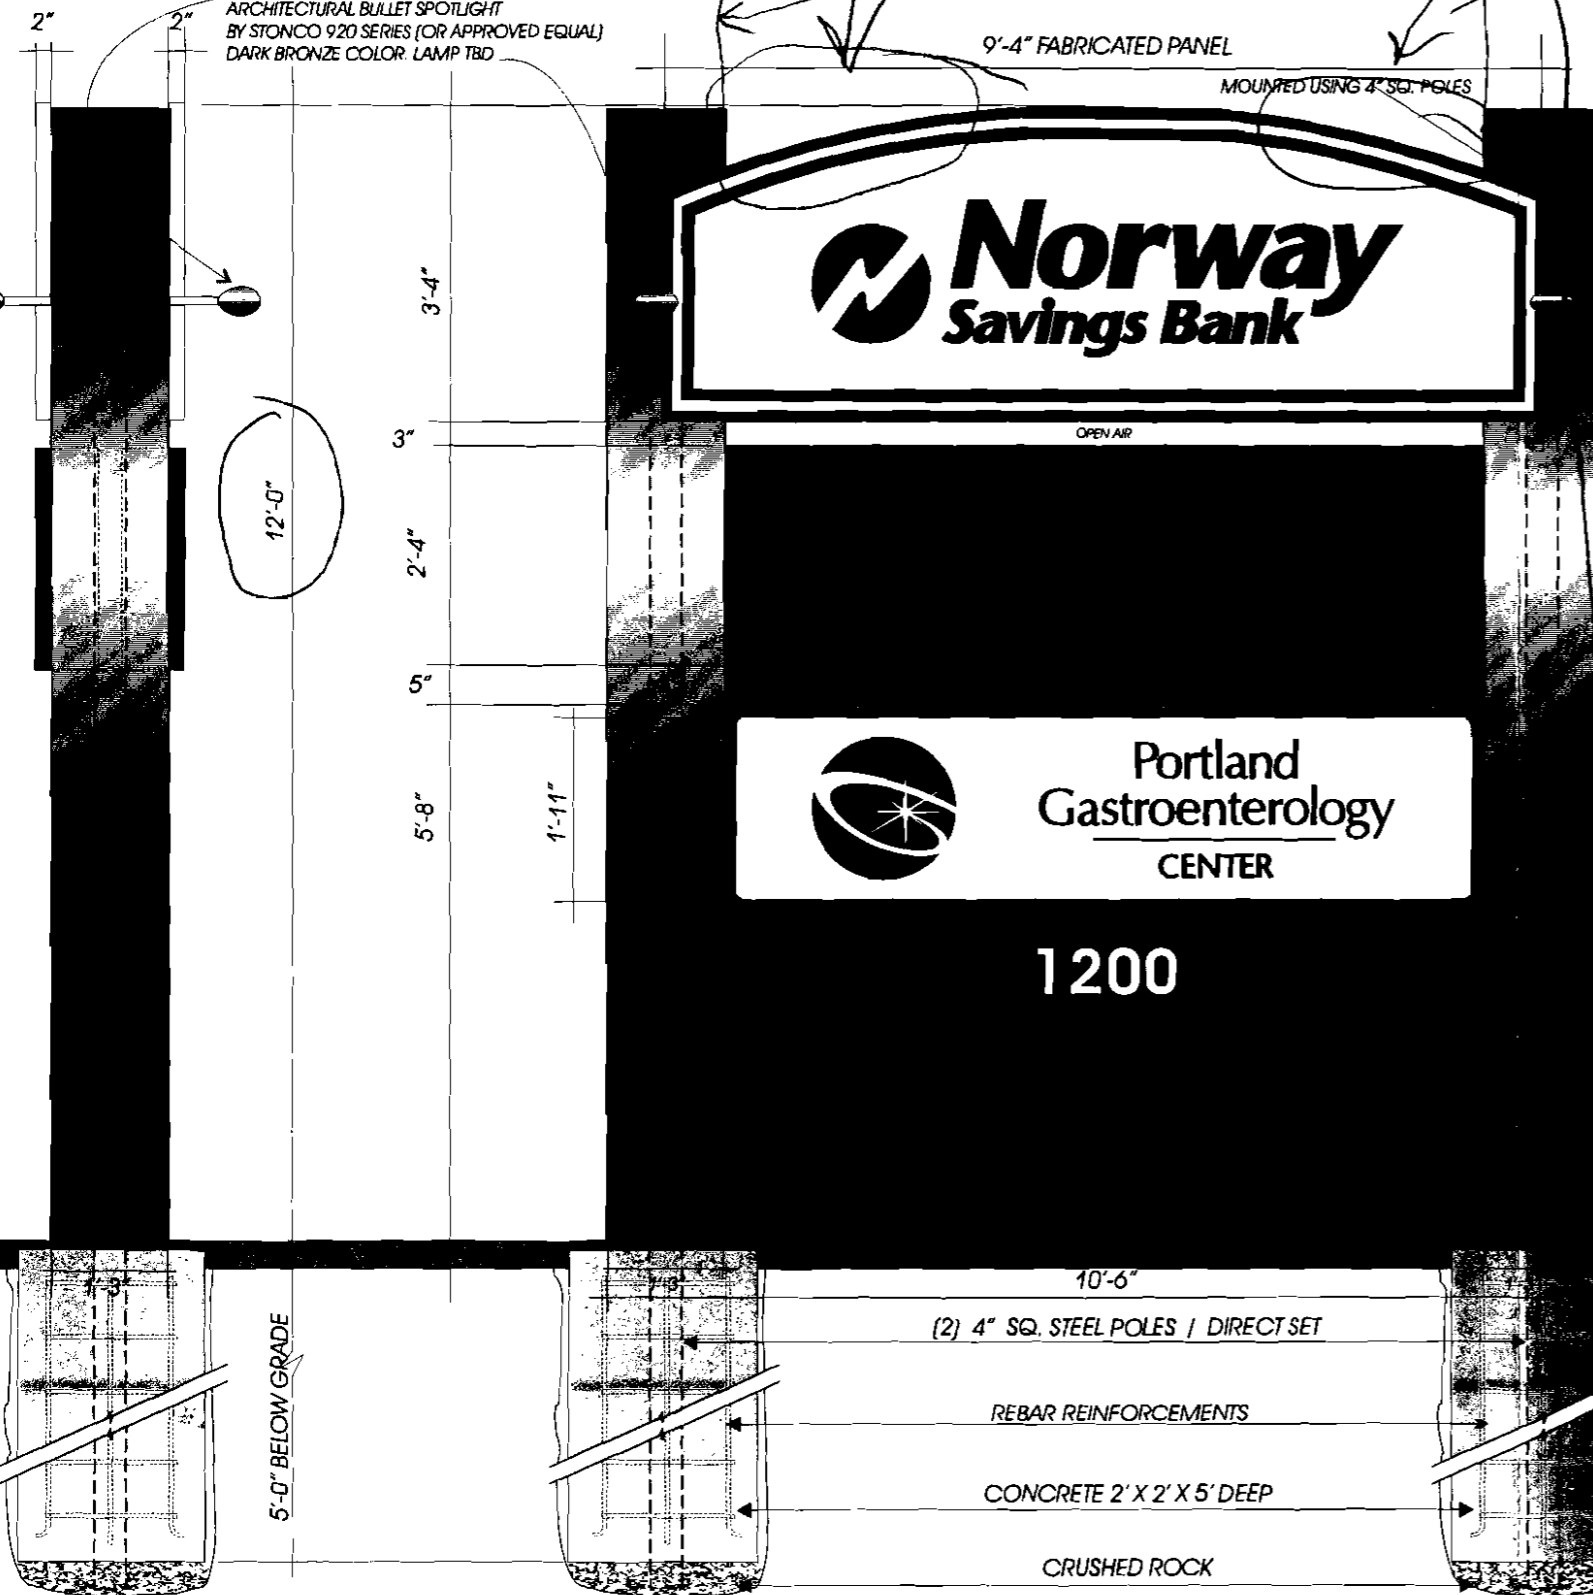

(1) D.F. EXTERNALLY ILLUMINATED PYLON SIGN

POLE WRAPS OF FABRICATED .90 ALUMINUM PAINTED
MATTHEWS PAINT SILVER TO MATCH EXISTING SIGNS ON LOCATION

$3.33 \times 9.33 = 31.07$

(2) S.F. 3'-4" X 9'-4" X 2" EXTERNALLY ILLUMINATED PYLON SIGN

PANELS OF FABRICATED .90 ALUMINUM PAINTED MATTHEWS 11477 NATURAL WHITE
COPY: HIGH PERFORMANCE VINYL COPY NORWAY SAVINGS BANK COLORS

$3.33 \times 9.33 = 31.07$ S.F. *ok*

(2) S.F. 2'-4" X 8'-0" X 8" 19 MM MONochrome (AMBER) EMC
BACK OF SIGN TO BE FINISHED

(2) S.F. 8 INCH DEEP UNITS MOUNTED BACK TO BACK WITH 3" SPACING

$2.33 \times 8 = 18.64$ S.F. *ok*

TENANT: (2) S.F. 1'-11" X 7'-9" PANEL SIGN
BACK OF SIGN TO BE FINISHED

CHANGEABLE ALUMINUM PANEL
PANEL OF FABRICATED .90 ALUMINUM PAINTED MATTHEWS 11477 NATURAL WHITE
BORDER: HIGH PERFORMANCE VINYL GERBER MATTE BLUE SERIES 220

TENANT COPY: VECTOR ART ON FILE IN DESIGN
NEED COLOR SPECS FOR PRODUCTION

$1.92 \times 8 = 15.36$ S.F. *ok*

6" ADDRESS NUMERALS: 3M OPAQUE WHITE VINYL
NORWAY SAVINGS BANK BLUE

65# MAX allowed
31.07
18.64
15.36
65.07

ok
There is some wiggle room because this is rounded & not a full rectangle

NOTES

HIGH PERFORMANCE VINYL
AVERY GROW GREEN A8672-0
GERBER MATTE BLUE SERIES 220
GERBER METALLIC CHARCOAL
GERBER SADDLE BROWN
AVERY WHITE A8001-0
AVERY BLACK 18090-0
AVERY ETCHMARK A5861-S

PLEASE NOTE:

THIS IS A PROGRESS PRINT - FIELD MEASUREMENTS MAY OR MAY NOT NEED TO BE VERIFIED.

THIS DESIGN IS THE EXCLUSIVE PROPERTY OF BAILEY SIGN INCORPORATED AND ALL RIGHTS TO ITS USE OR REPRODUCTION ARE RESERVED.

THE ACCURACY OF THIS COLOR RENDERING IS LIMITED BY MEDIA AND OUTPUT DEVICES AND IS INTENDED FOR REPRESENTATIONAL USE ONLY. ACTUAL MANUFACTURING/GRAPHIC COLORS ALSO VARY DEPENDING ON PROCESSES & MATERIALS USED. 100% COLOR MATCHES OF SUBMITTED SPECIFICATIONS CAN NOT BE GUARANTEED.

IF AN ELECTRIC SIGN, THEN INSTALLATION MUST BE ACCOMPLISHED IN TOTAL COMPLIANCE WITH ARTICLE 600 OF THE NATIONAL ELECTRIC CODE, THE REQUIREMENTS OF UNDERWRITERS LABORATORY, CANADIAN STANDARDS ASSOCIATION AND/OR ANY APPLICABLE LOCAL CODES. THIS INCLUDES PROPER GROUNDING AND BONDING OF THE SIGN.

ALL ELECTRICAL SIGNS REQUIRE ROUTINE MAINTENANCE.

CLIENT

ACCEPTANCE SIGNATURE DATE

BAILEY SIGN SALES REPRESENTATIVE

APPROVED DATE

Bailey Sign
www.baileysign.com
9 Thomas Drive
Col. Westbrook Executive Park
Westbrook, ME 04092
207-774-2843 / 1-800-639-SIGN
Fax: 774-1193
E-Mail: sales@baileysign.com

CUSTOMER / SIGN LOCATION
NORWAY SAVINGS BANK
1200 CONGRESS STREET
PORTLAND, MAINE

SALESPERSON: DE DRAWN BY: LWM

D-425 W.O.#

SCALE 1/2"=1' DATE 5/5/08

REVISION # | DATE | NOTES | INITIALS

- R1 8/5/08 REPOSITION TENANT PANEL
- R2 4/8/08 INC. O.A. HT.
- R3 5/13/08 TOP D.F. / ALL OTHERS S.F. / 15' O.A.
- R4 5/14/08 REDUCE O.A. HT.
- R5 6/8/10 COLOR & SKIRT

DRAWING #
06060 AA R5

SHEET OF