

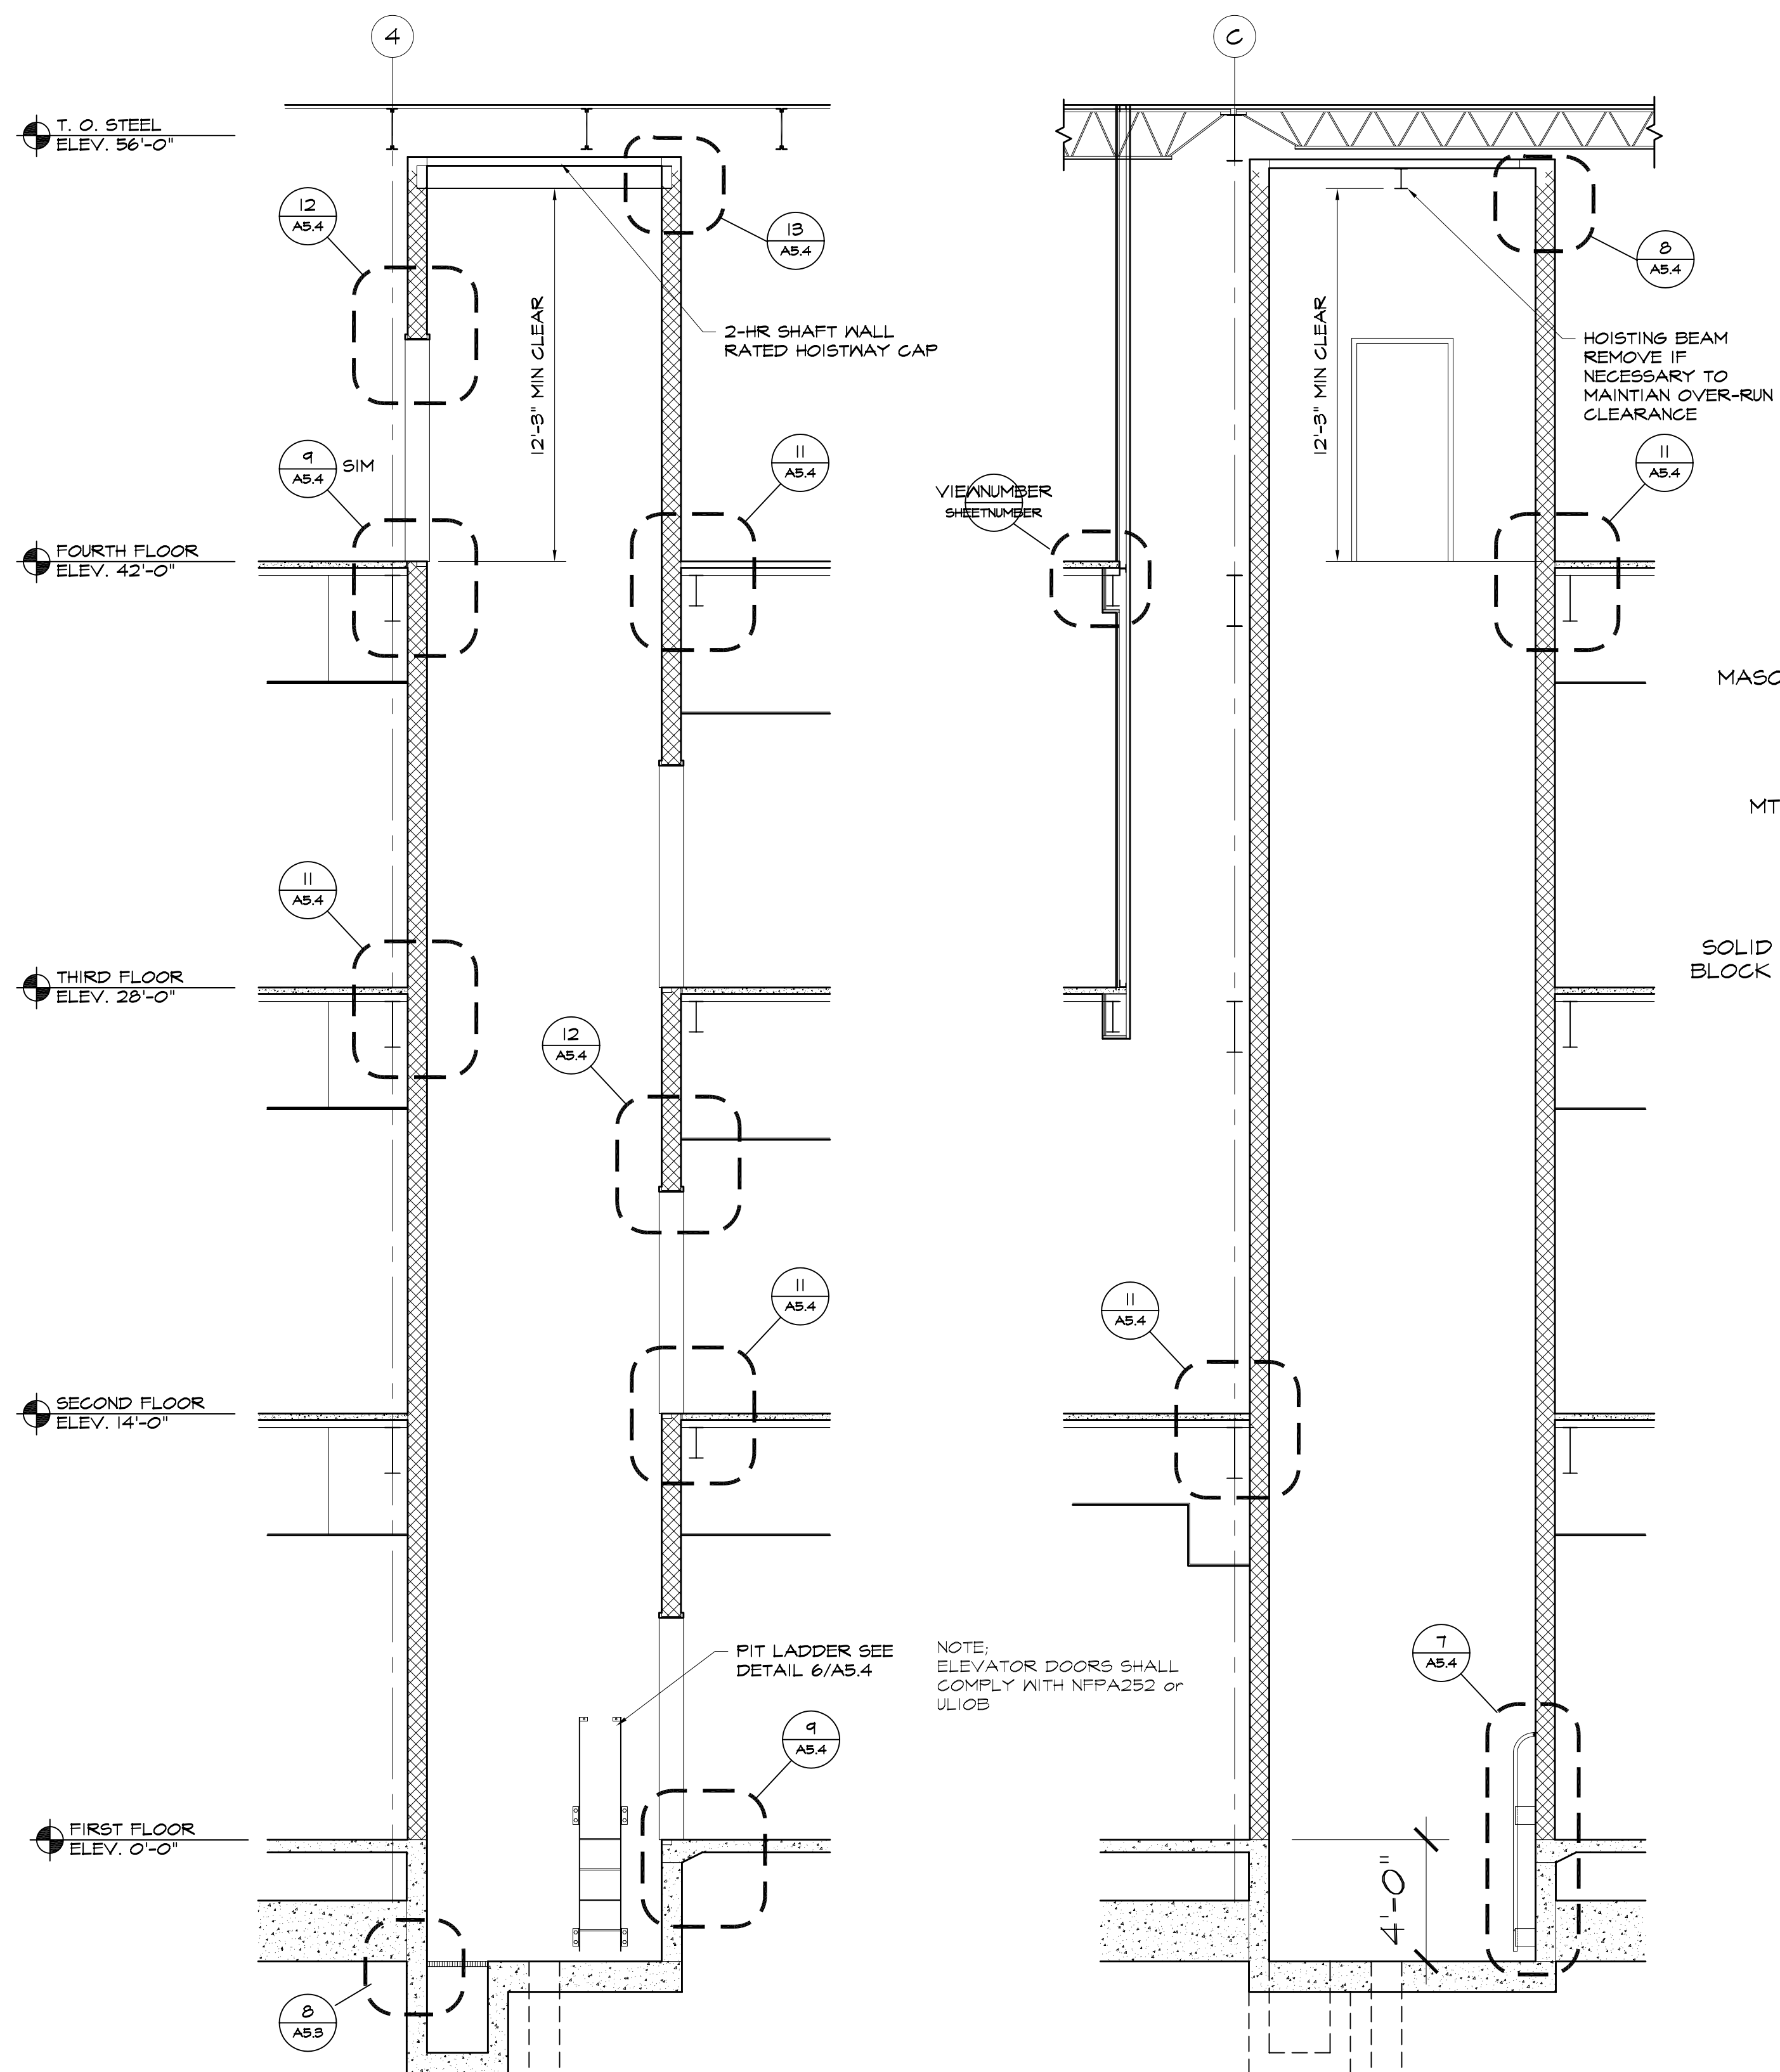
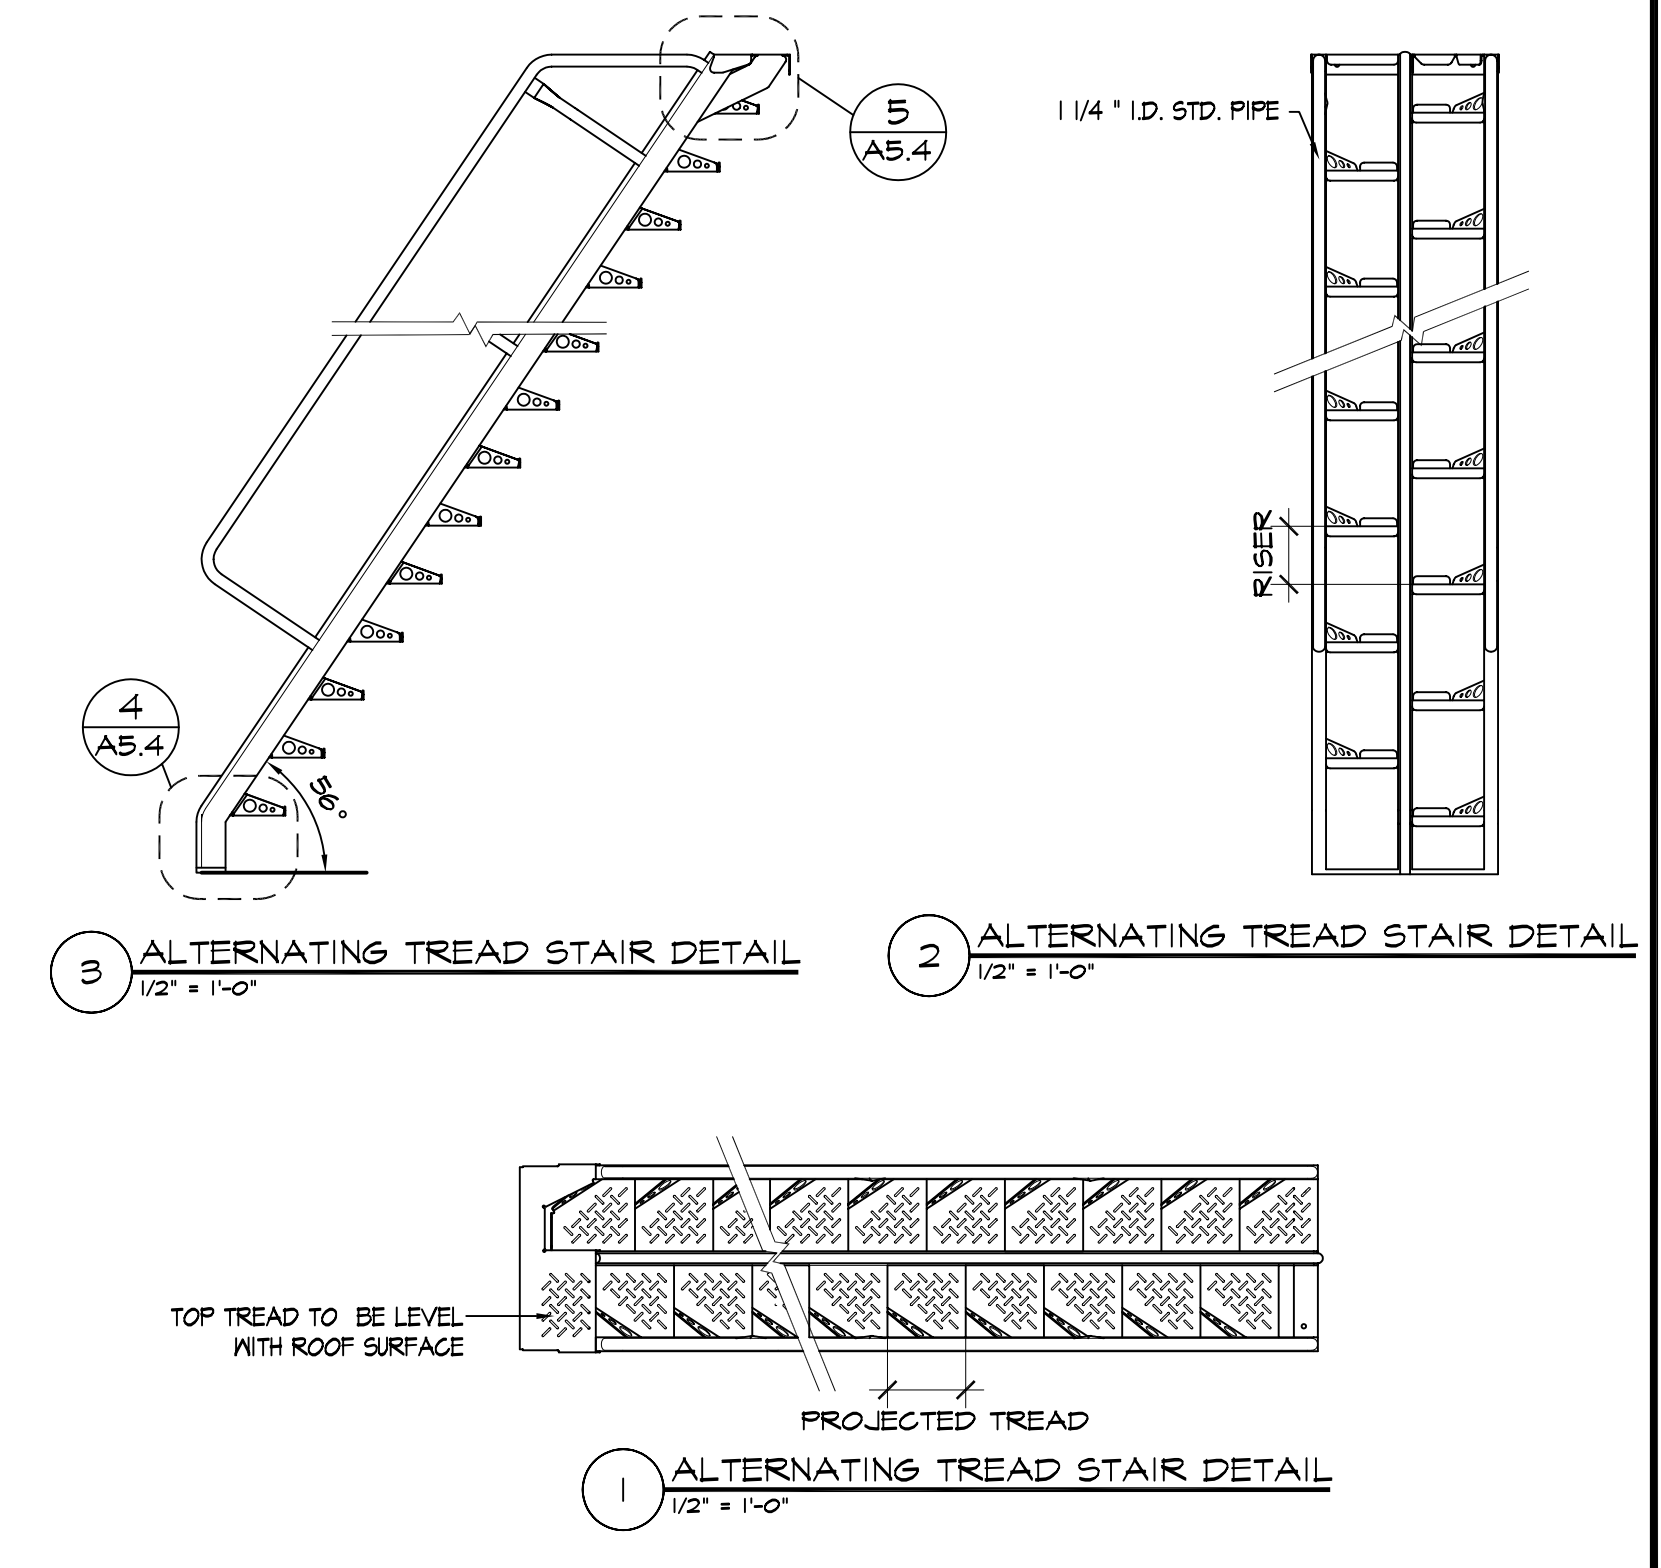
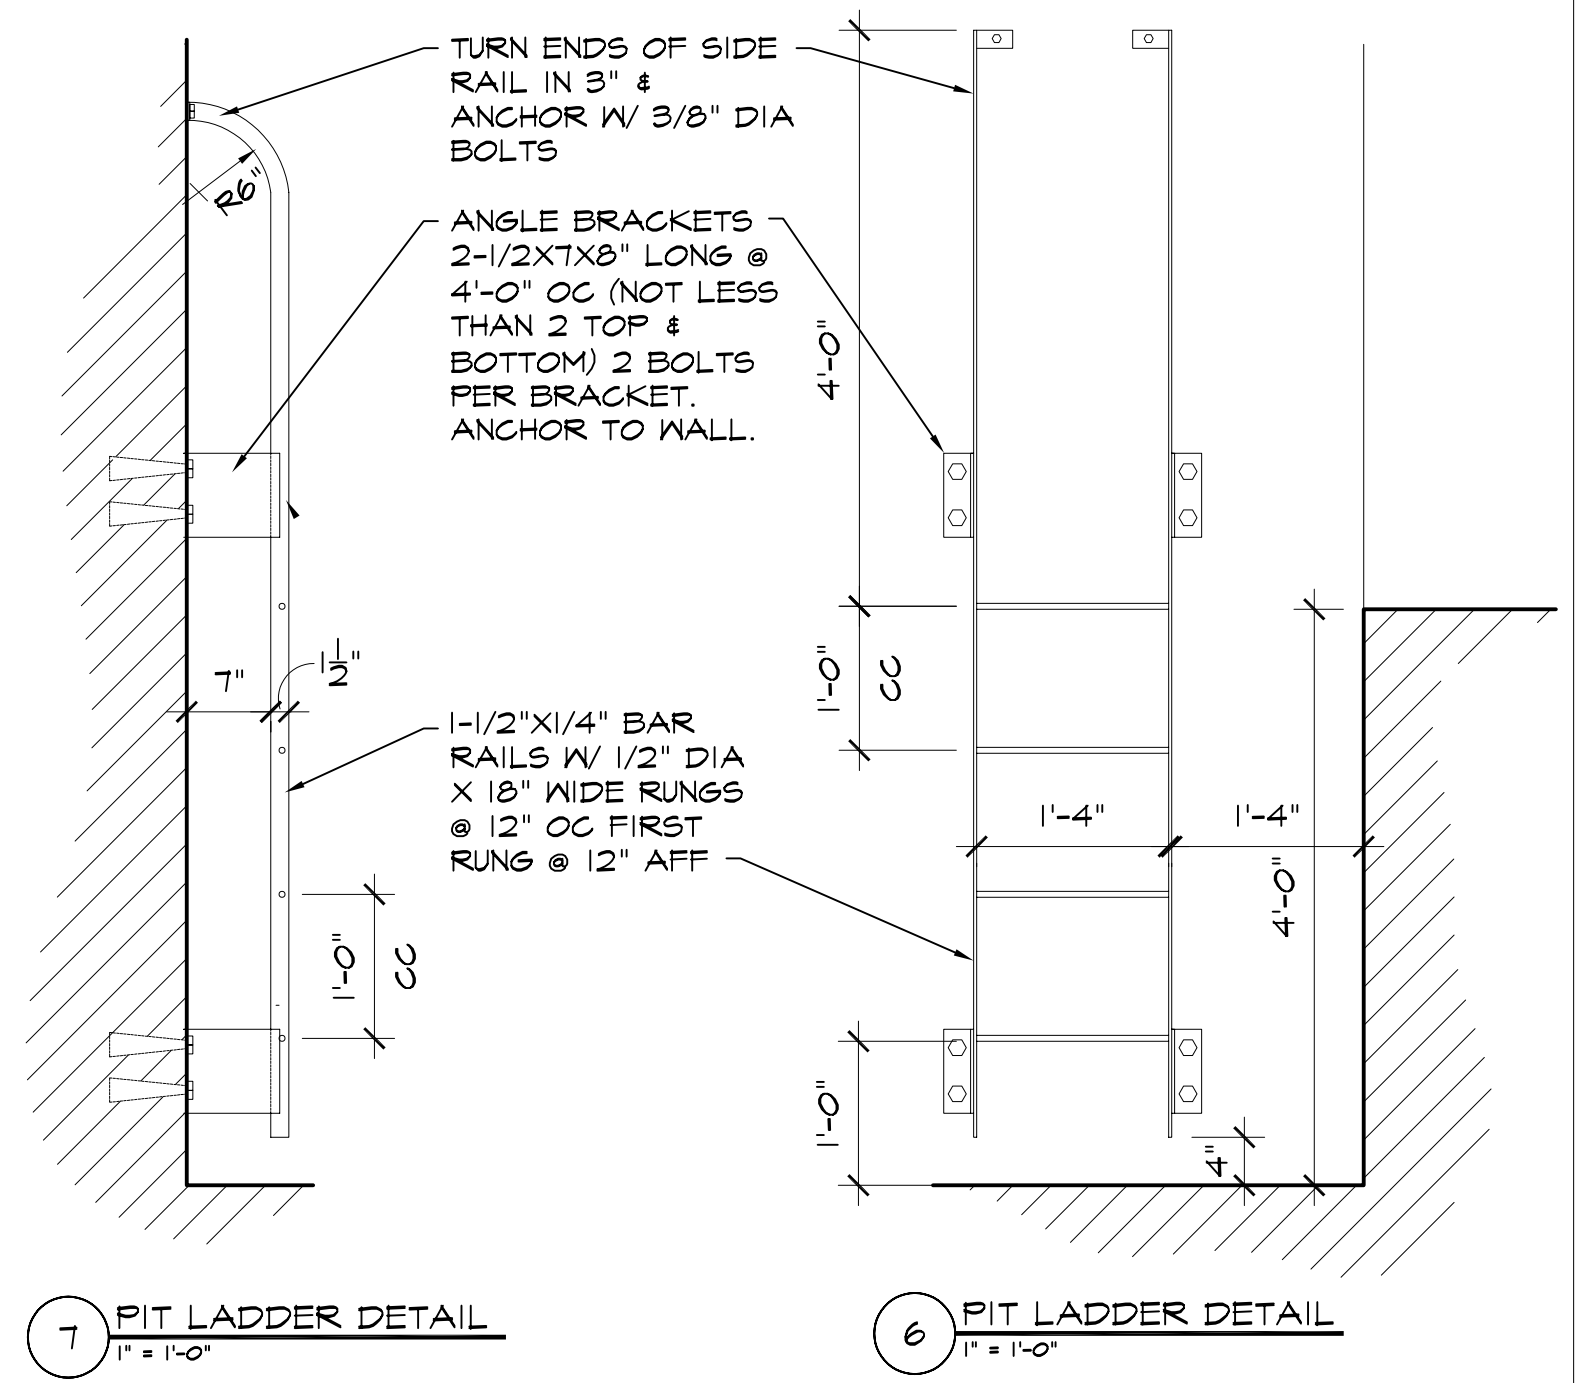


May 24, 2005 - 2:26pm

H:\Master Proj Files\2\OlympiaSewallStreet\MOB\cadd\SD\A5.4.dwg

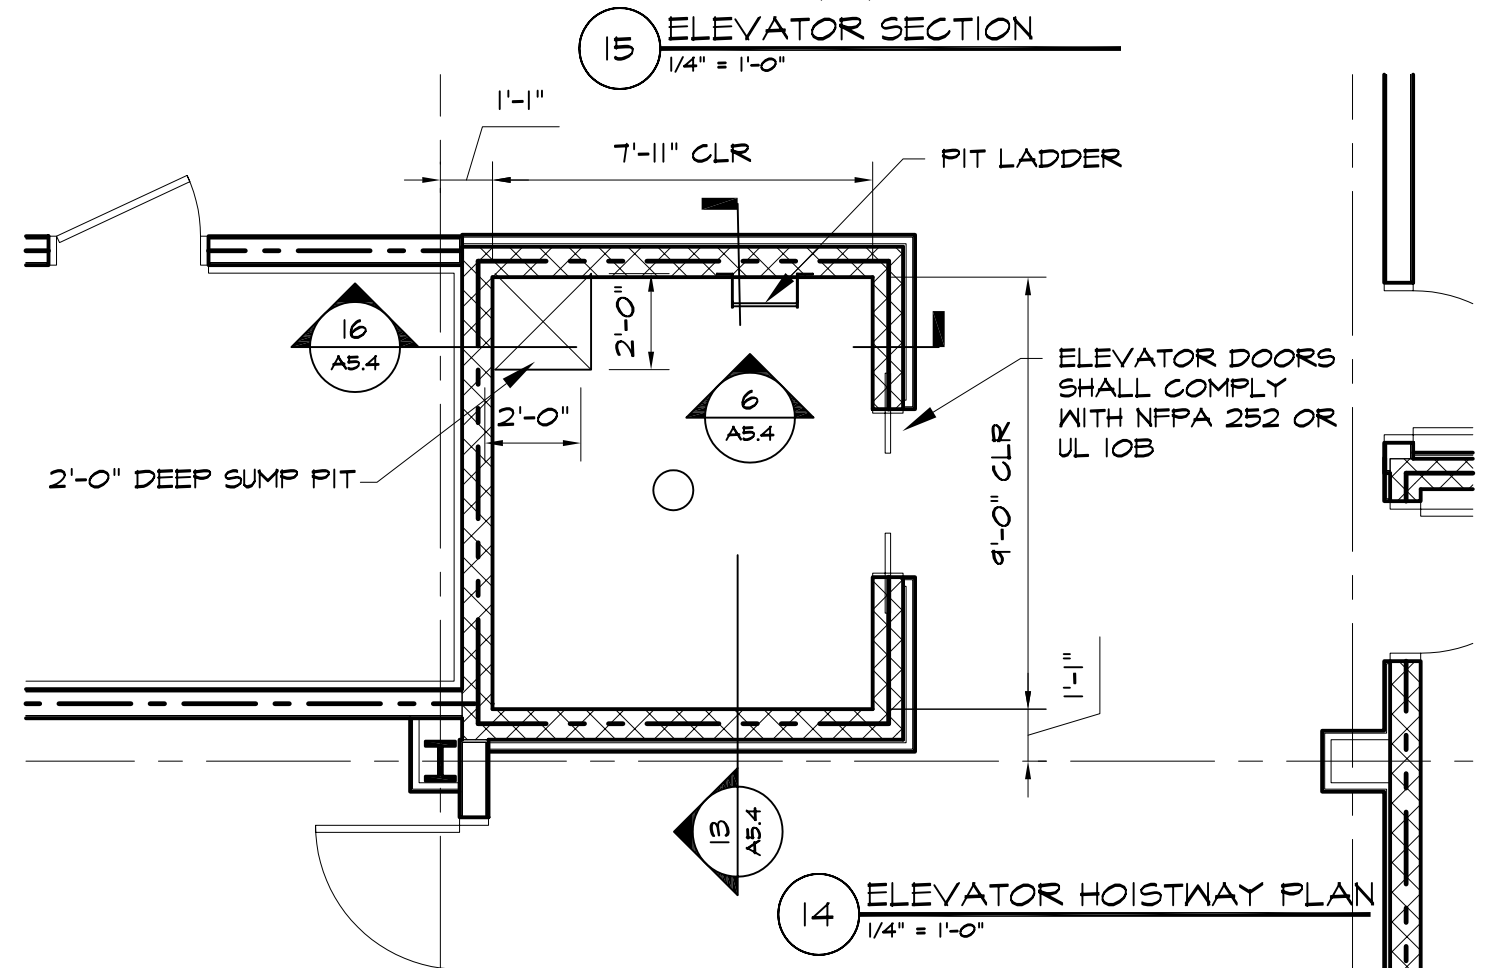

NOTE:  
ELEVATOR DOORS SHALL  
COMPLY WITH NFPA 252 or  
UL 10B

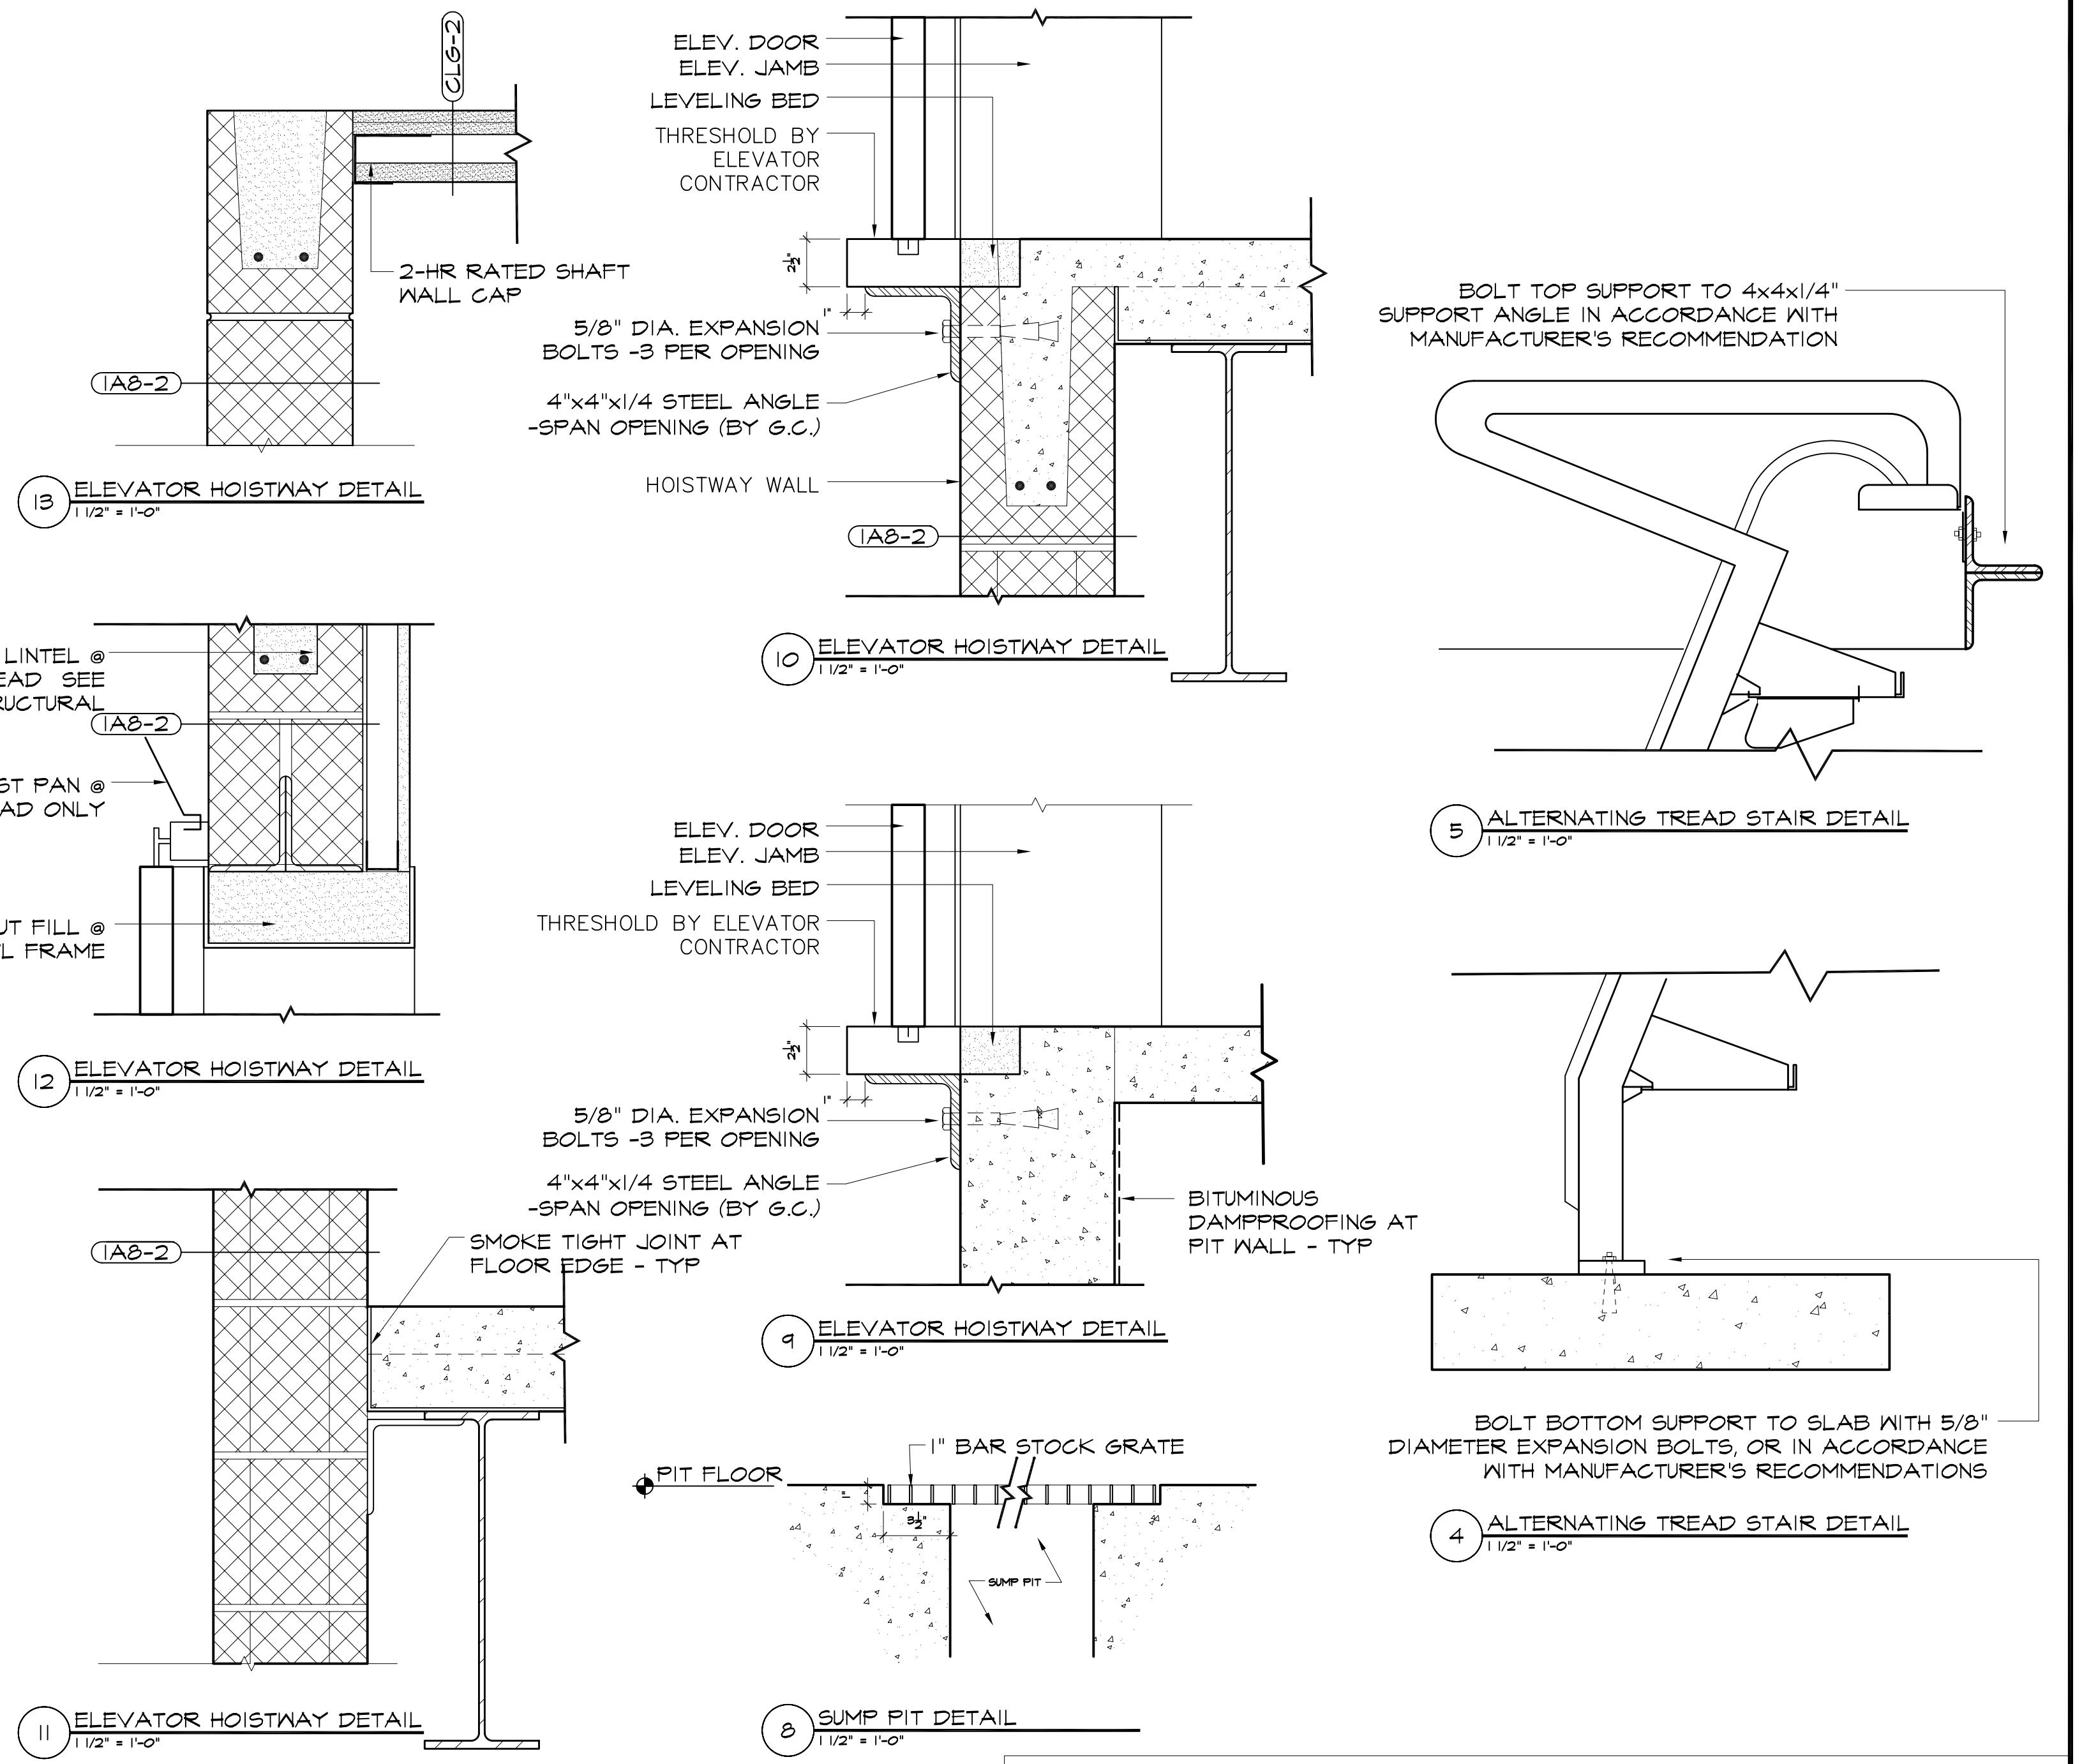

ARCHITECTURE  
INTERIOR DESIGN  
PLANNING



COPYRIGHT 2005  
PDT Architects  
Reuse or reproduction of the  
contents of this document is not  
permitted without written  
permission of PDT Architects.

**50 Sewall Street**  
PORTLAND, MAINE



JOB NO. 04-132
DRAWN: tak
SCALE: As Noted
ISSUE 24 MAY 2005
TITLE Elevator Details
SHEET <b>A5.4</b>