




4 TYPICAL AIR BARRIER DIAGRAM AT WD BLOCKING  
6" = 1'-0"

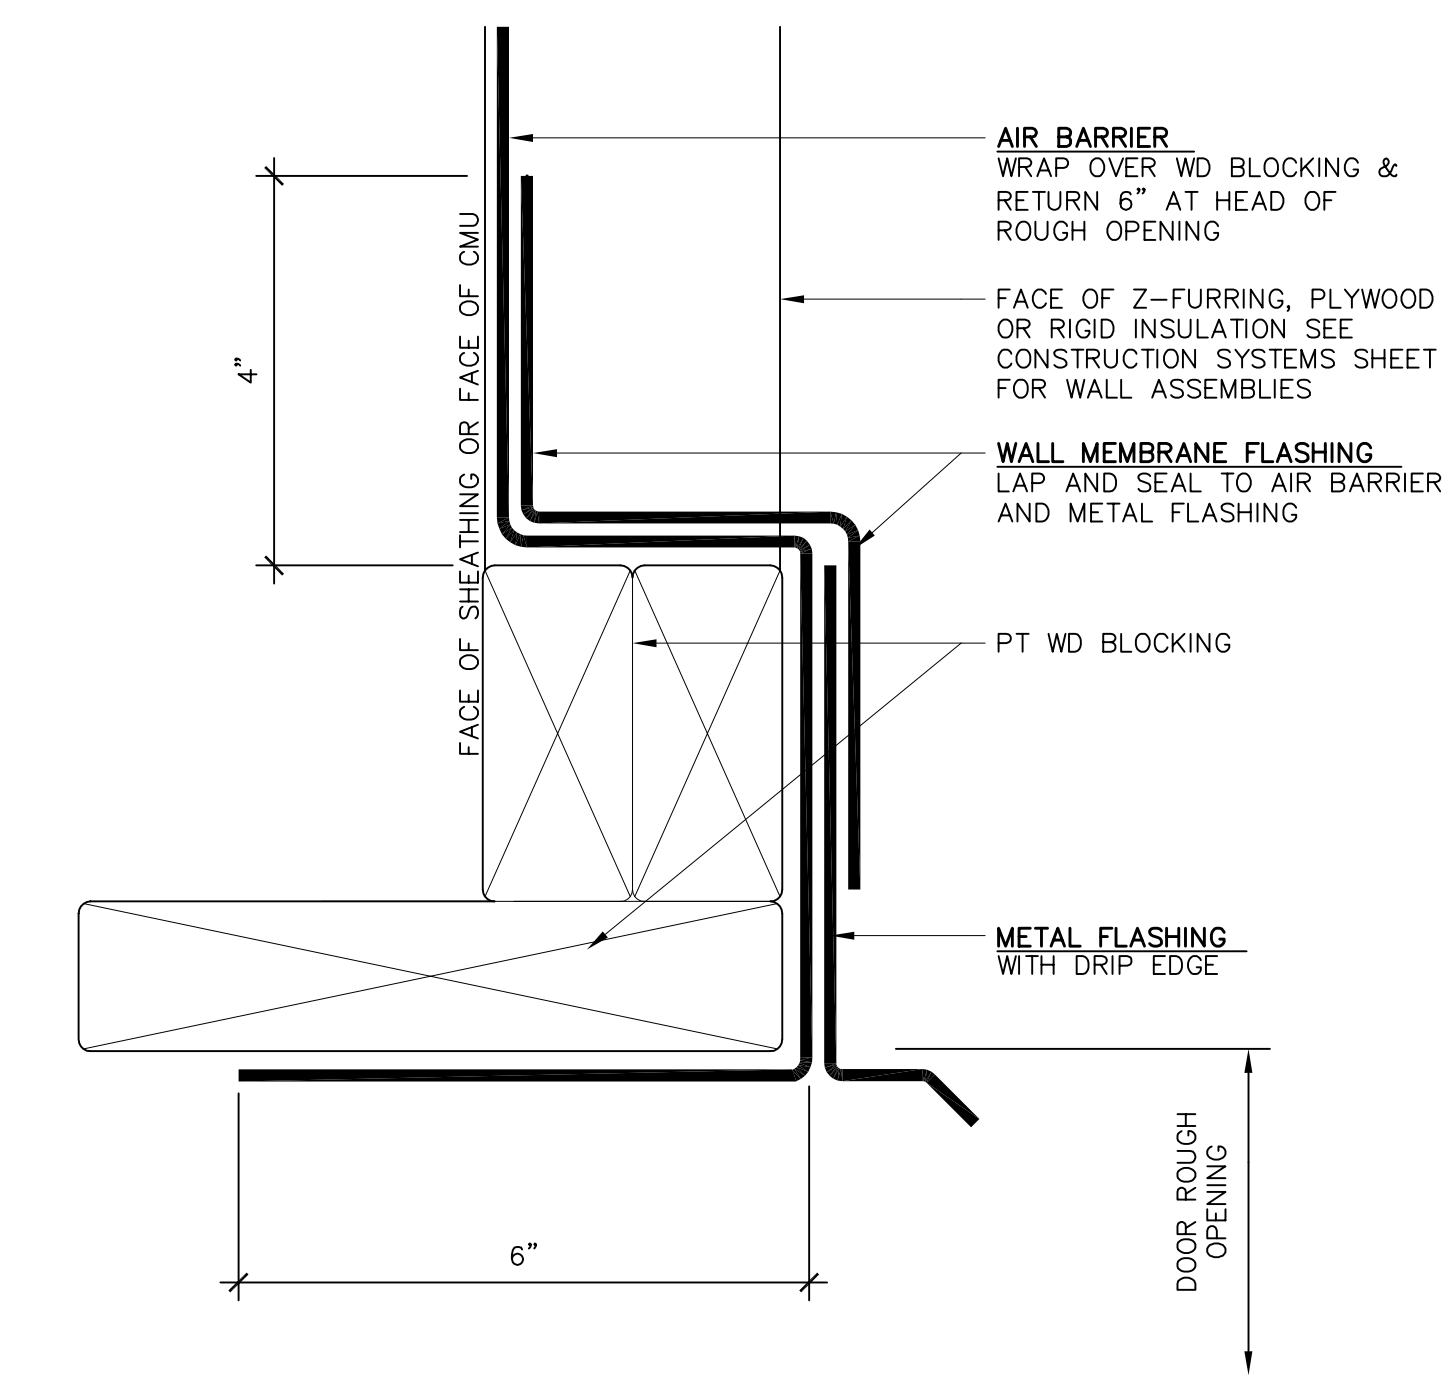


3 TYPICAL AIR BARRIER DIAGRAM AT ROUGH OPENING HEAD  
6" = 1'-0"

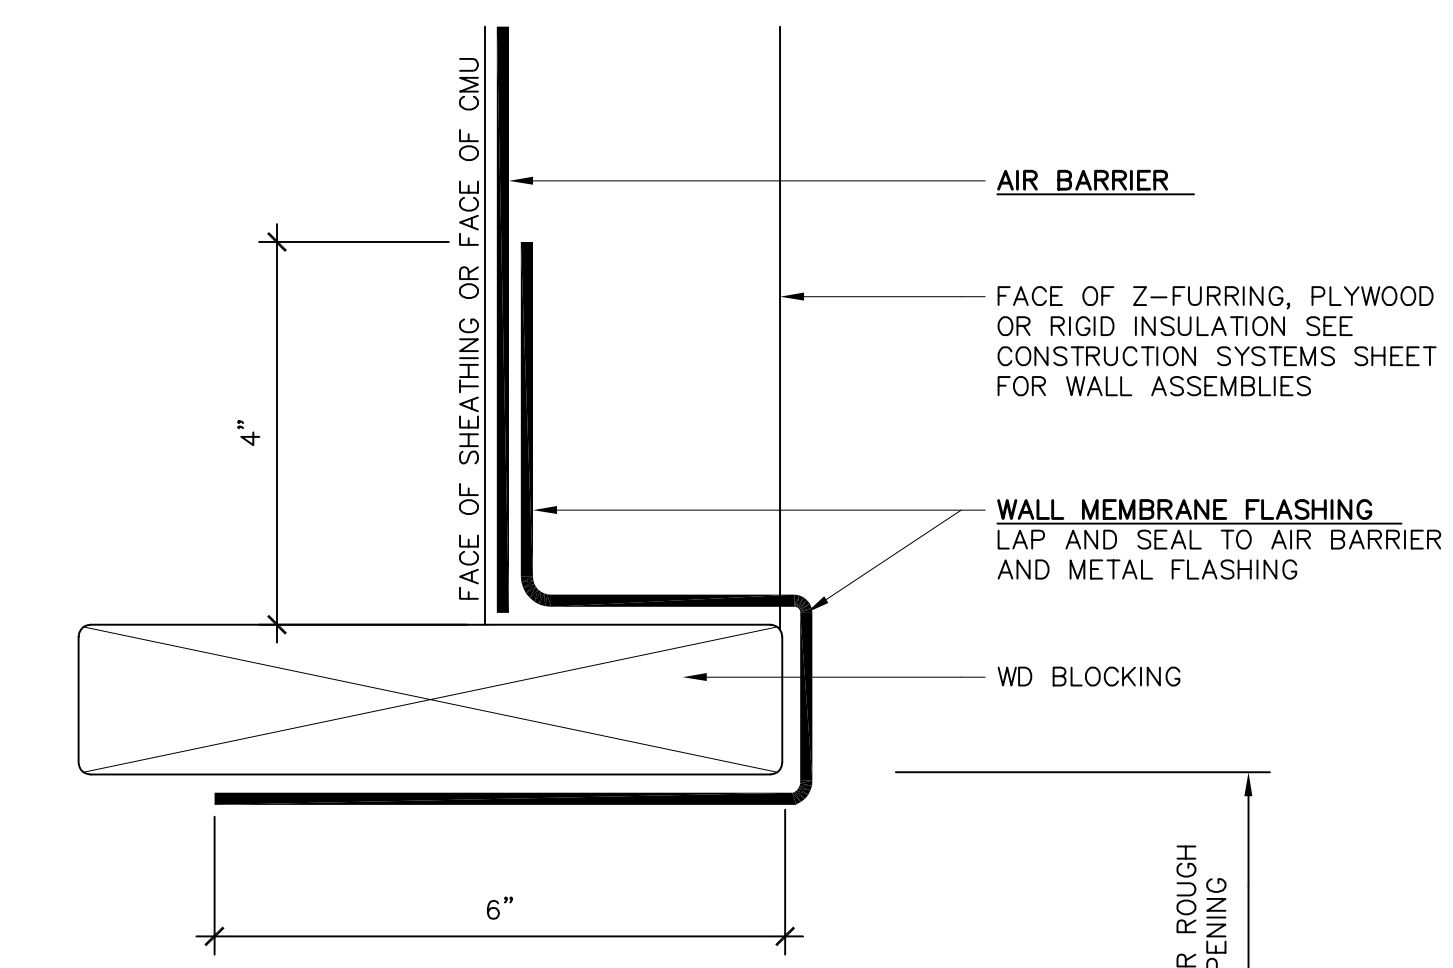

2 TYPICAL AIR BARRIER DIAGRAM AT ROUGH OPENING JAMB  
6" = 1'-0"

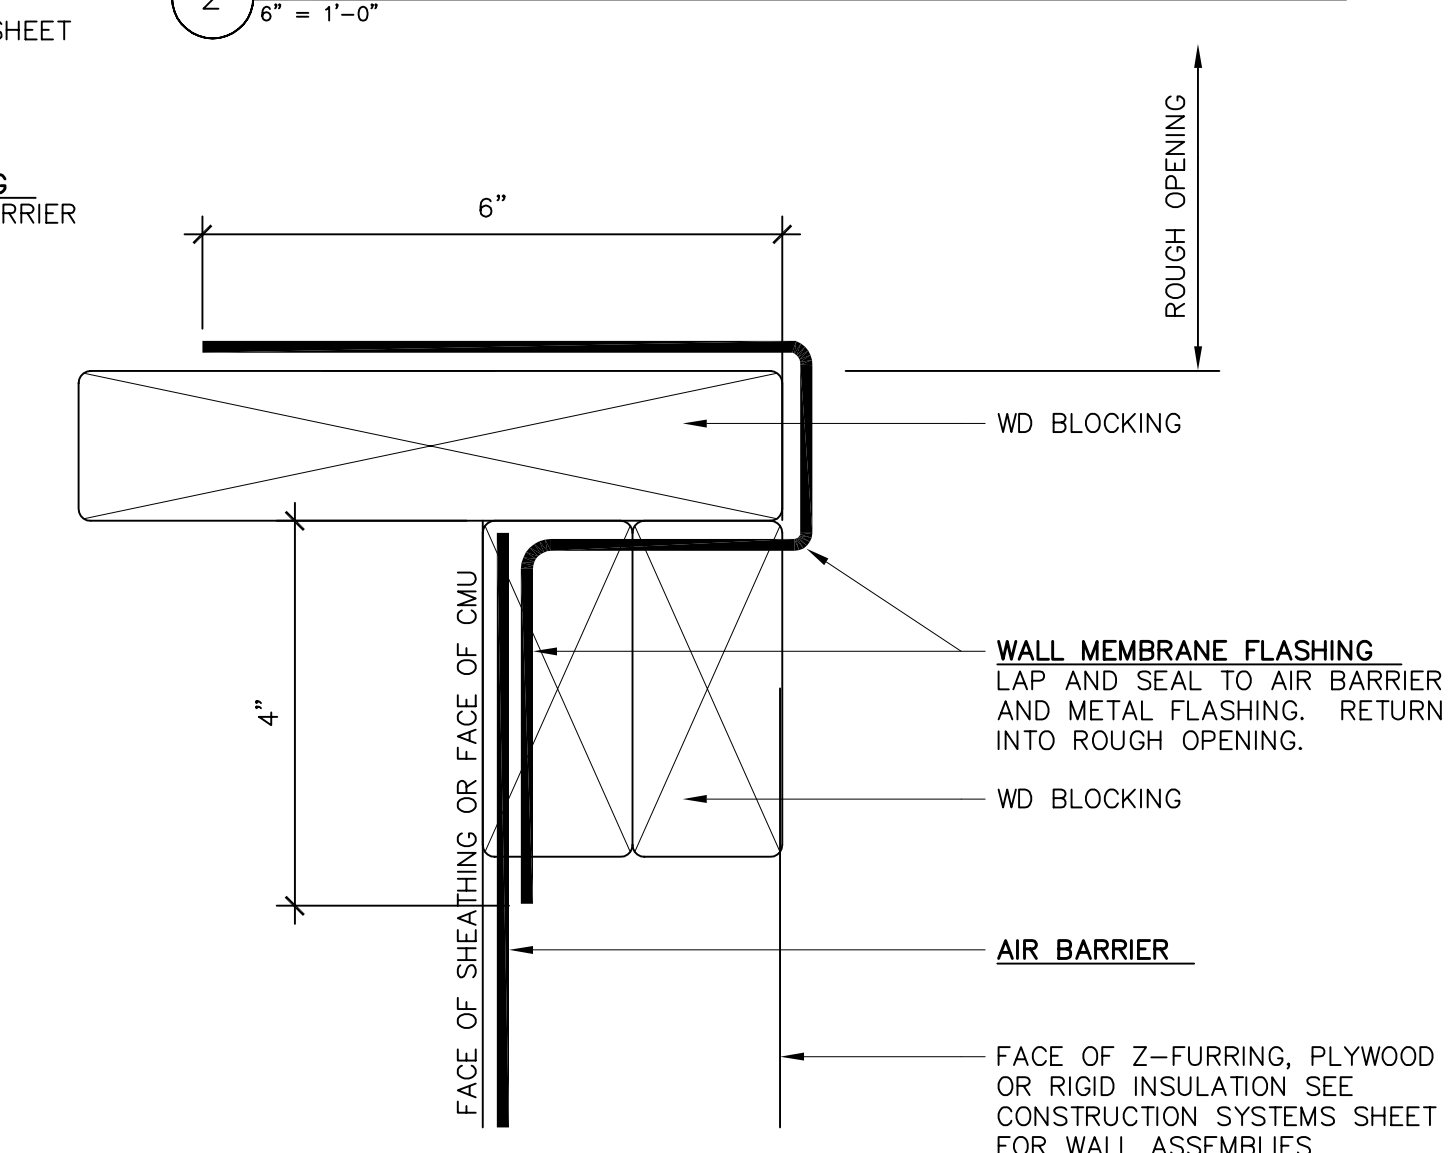

1 TYPICAL AIR BARRIER DIAGRAM AT ROUGH OPENING SILL  
6" = 1'-0"

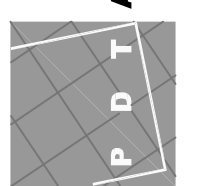

COPYRIGHT 2005  
PDT Architects  
Reuse or reproduction of the  
contents of this document is not  
permitted without written  
permission of PDT Architects.

50 Sewall Street  
PORTLAND, MAINE



JOB NO.  
04-132

DRAWN:  
tak

SCALE:  
AS NOTED

ISSUE  
24 MAY 2005

TITLE  
Exterior Details

SHEET

A6.2