



A SECTION THRU RECEPTION DESK
1/4" = 1'-0"

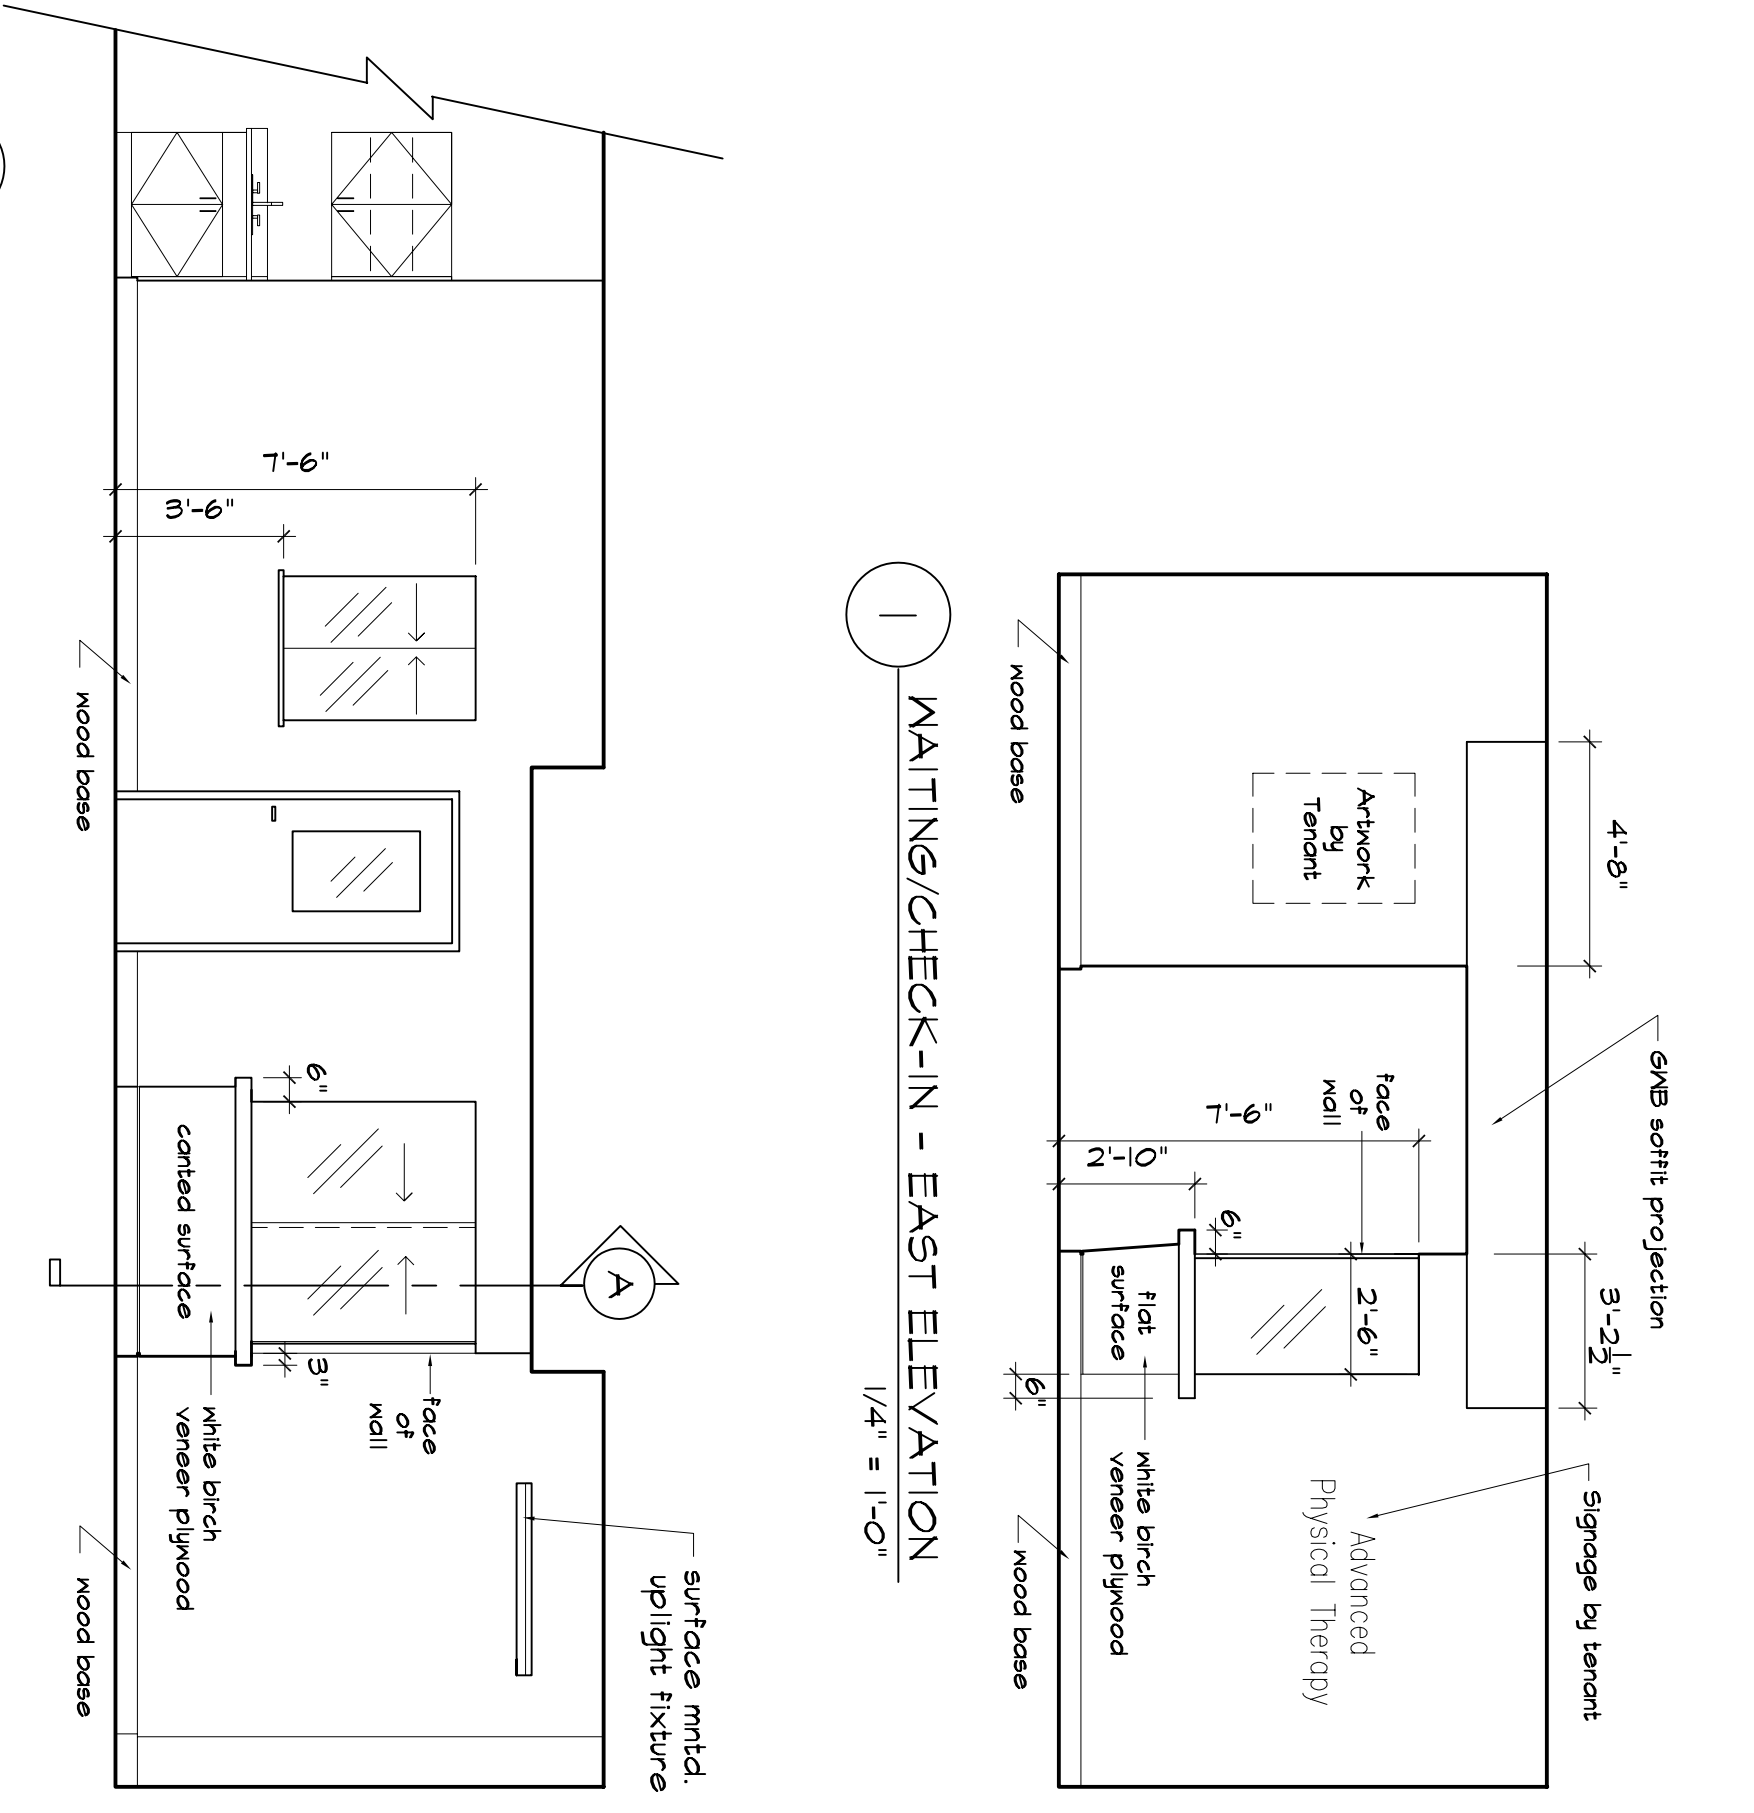

1 WAITING/CHECK-IN - EAST ELEVATION
1/4" = 1'-0"

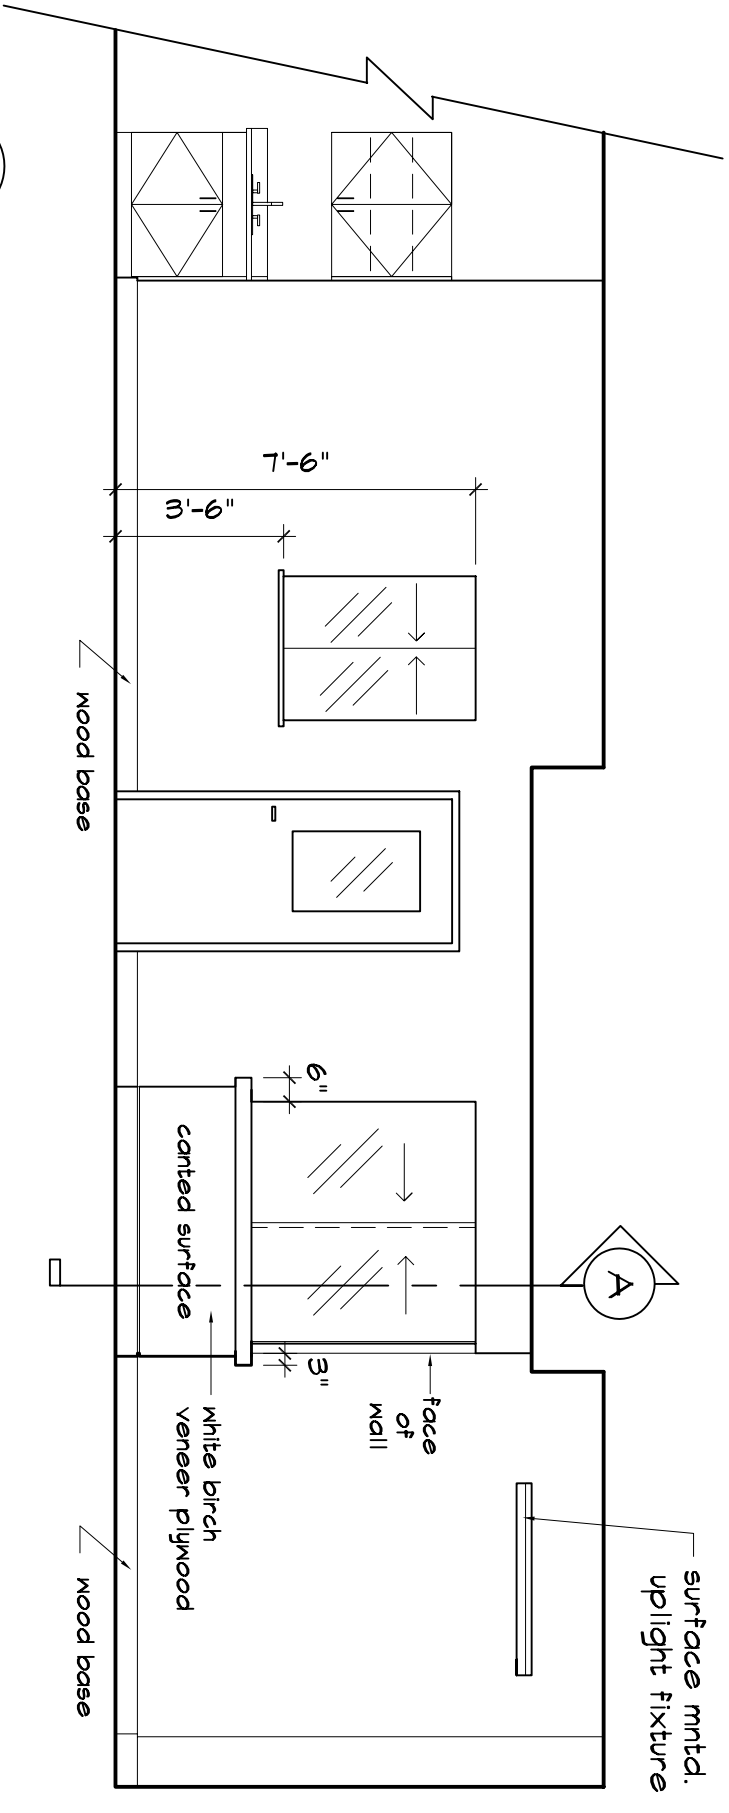

2 WAITING/CHECK-IN - SOUTH ELEVATION
1/4" = 1'-0"