



CONCEPT LIGHTING LAYOUT
AT WAITING #001/CHECK-IN #002

1/8" = 1'-0"

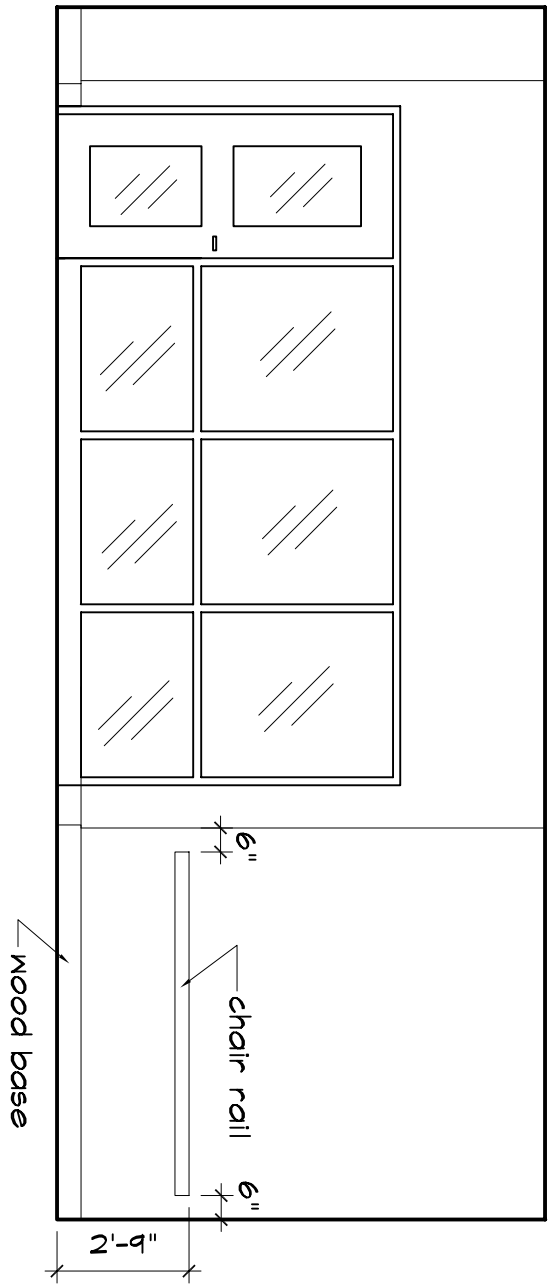

3 WAITING/CHECK-IN - WEST ELEVATION
1/4" = 1'-0"

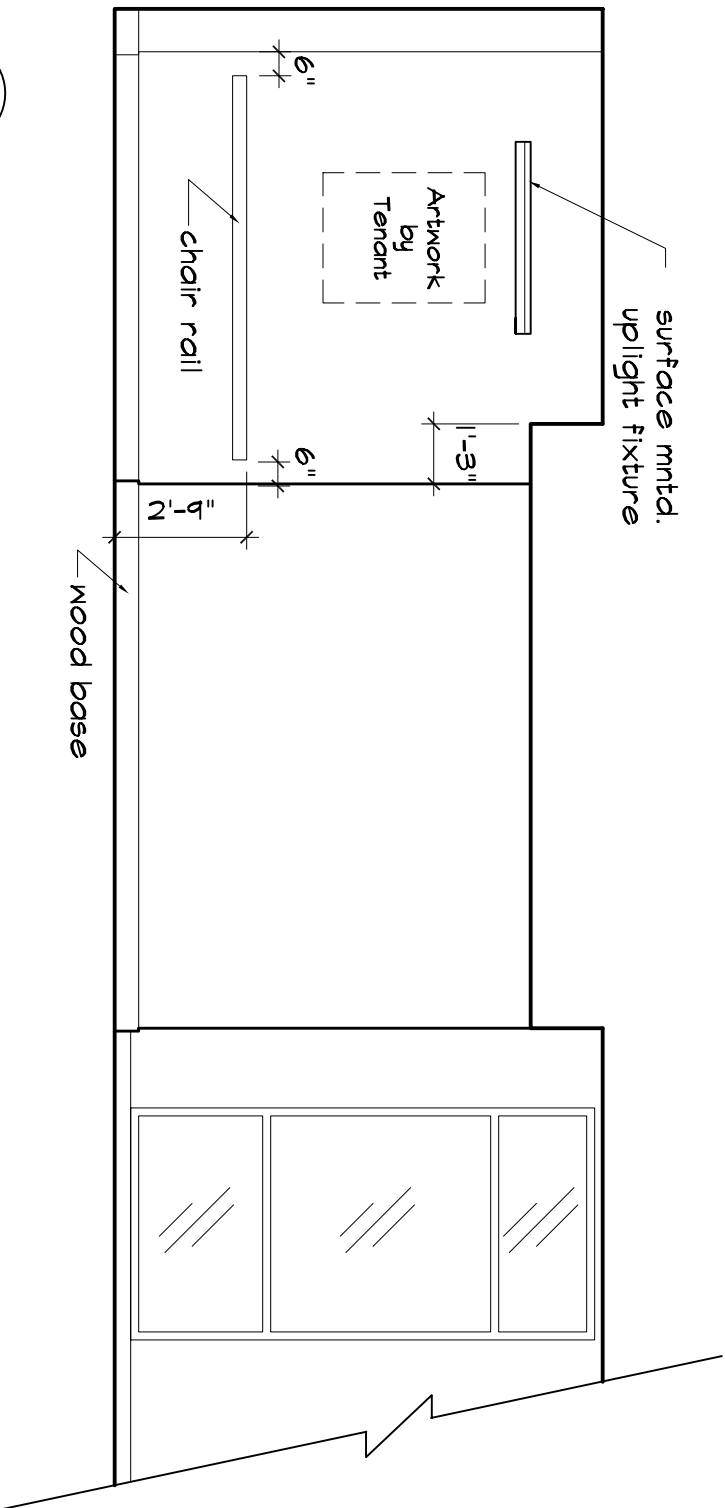

4 WAITING/CHECK-IN - NORTH ELEVATION
1/4" = 1'-0"