




1 CALL CTR 188
A-505 Scale: 1/4" = 1'-0"

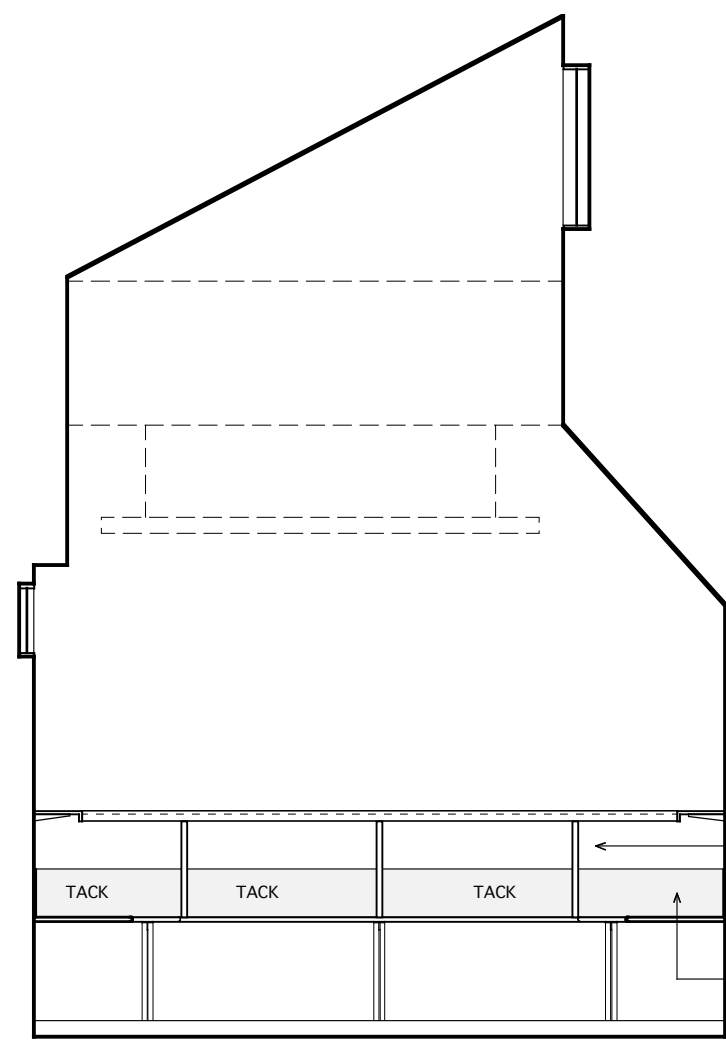


2 CALL CTR 188
A-505 Scale: 1/4" = 1'-0"

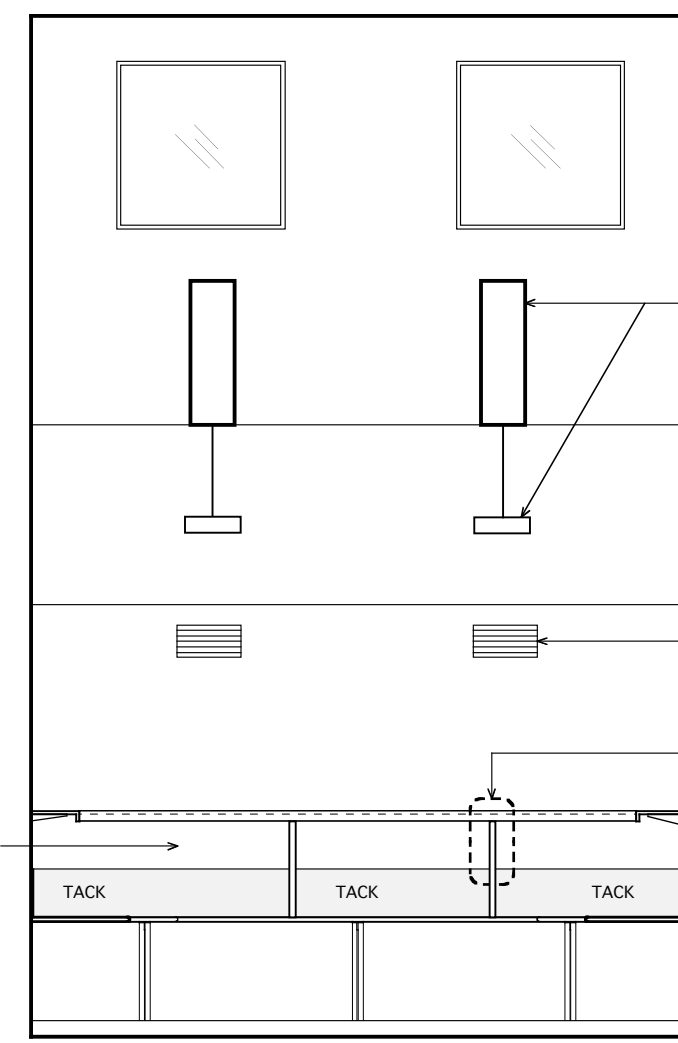


3 CALL CTR 188
A-505 Scale: 1/4" = 1'-0"

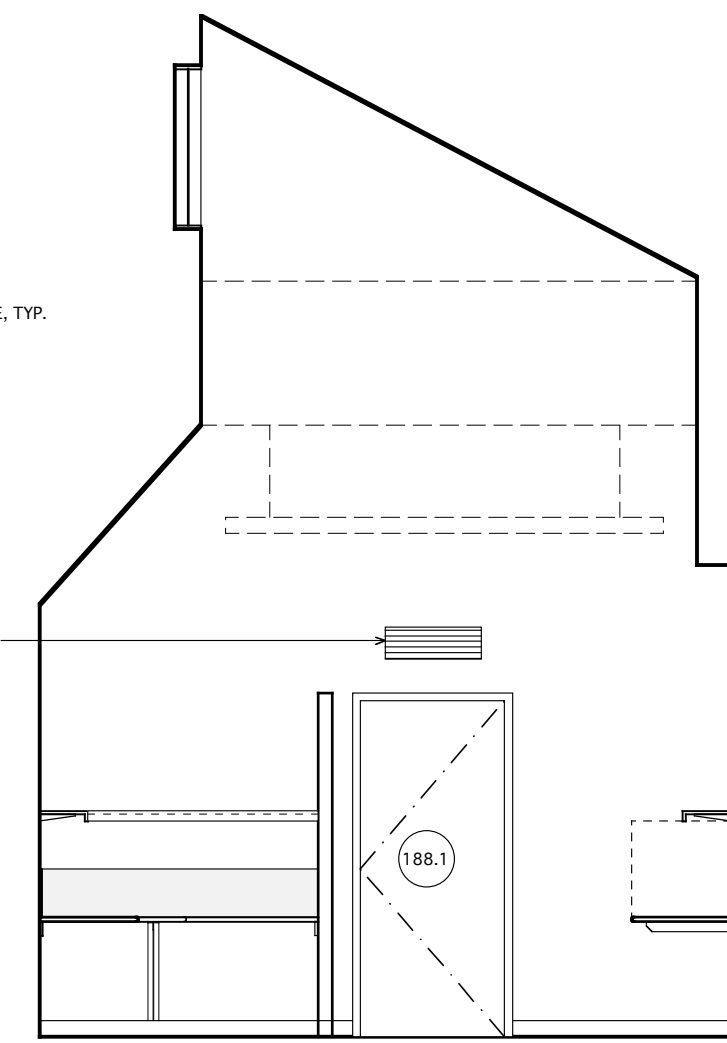


4 CALL CTR 188
A-505 Scale: 1/4" = 1'-0"

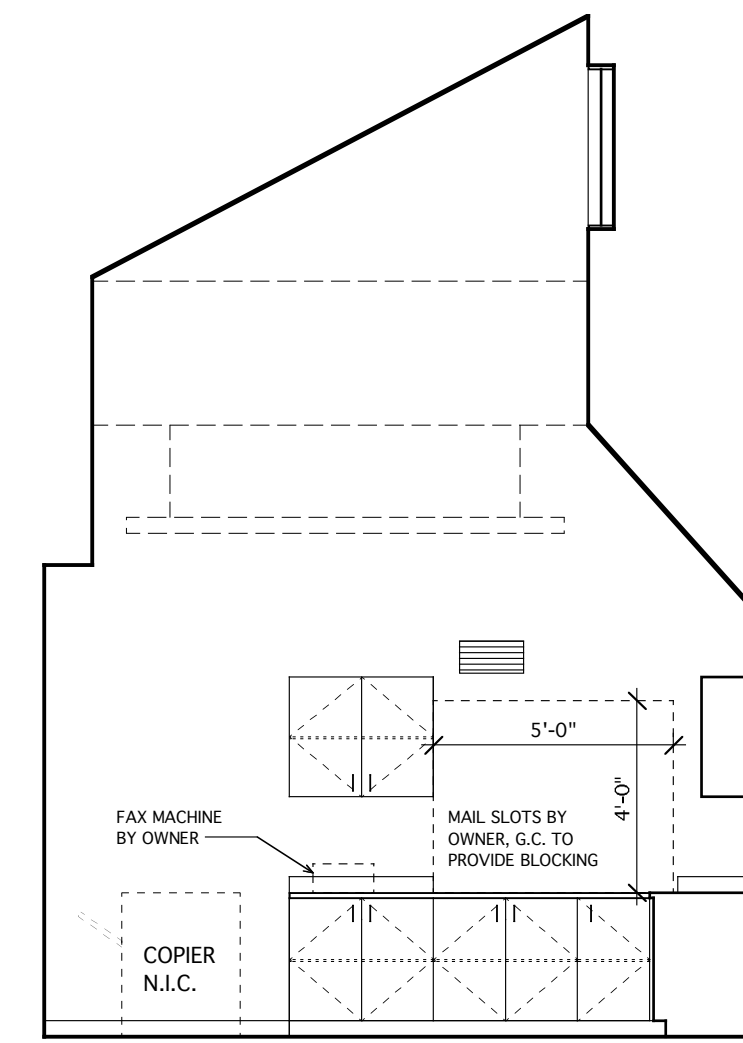


5 COPY 189
A-505 Scale: 1/4" = 1'-0"

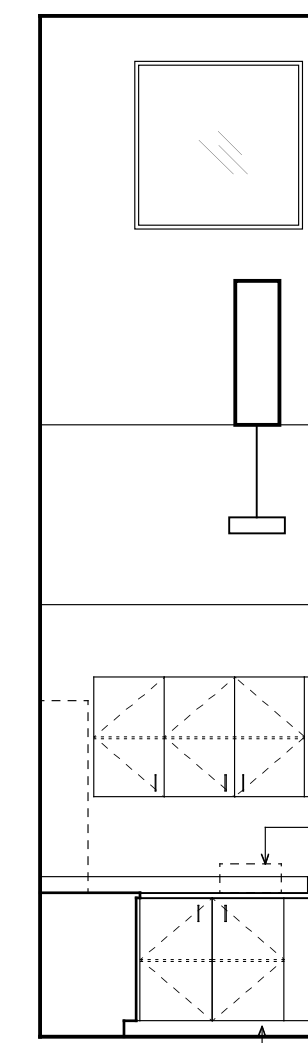


6 COPY 189
A-505 Scale: 1/4" = 1'-0"

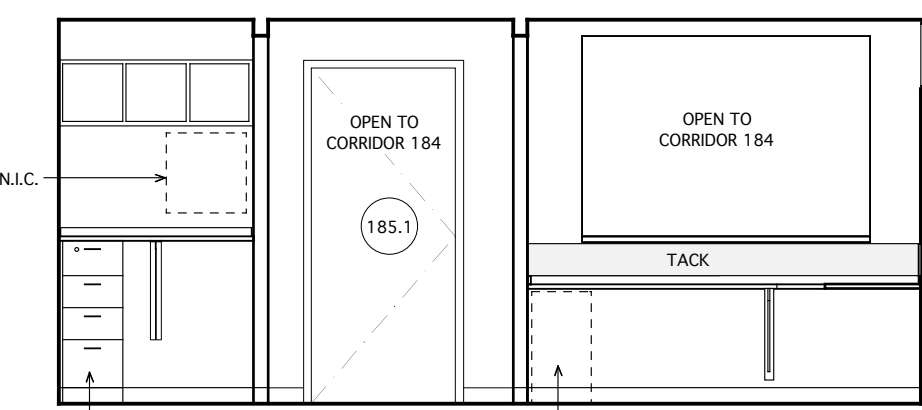


7 DOCTOR 182, NURSE 183
A-505 Scale: 1/4" = 1'-0"

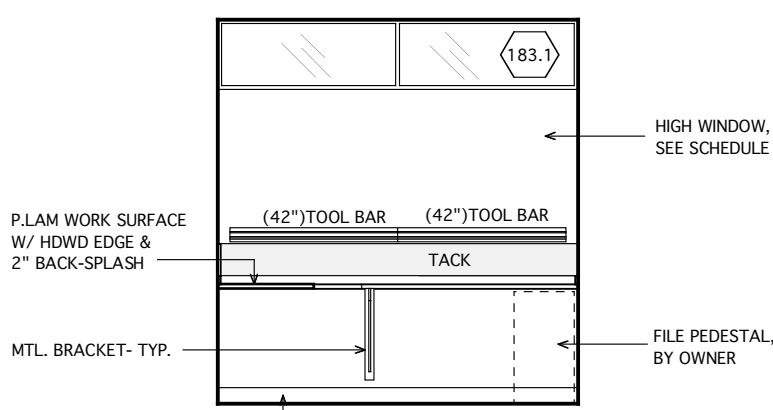


8 NURSE 183
A-505 Scale: 1/4" = 1'-0"

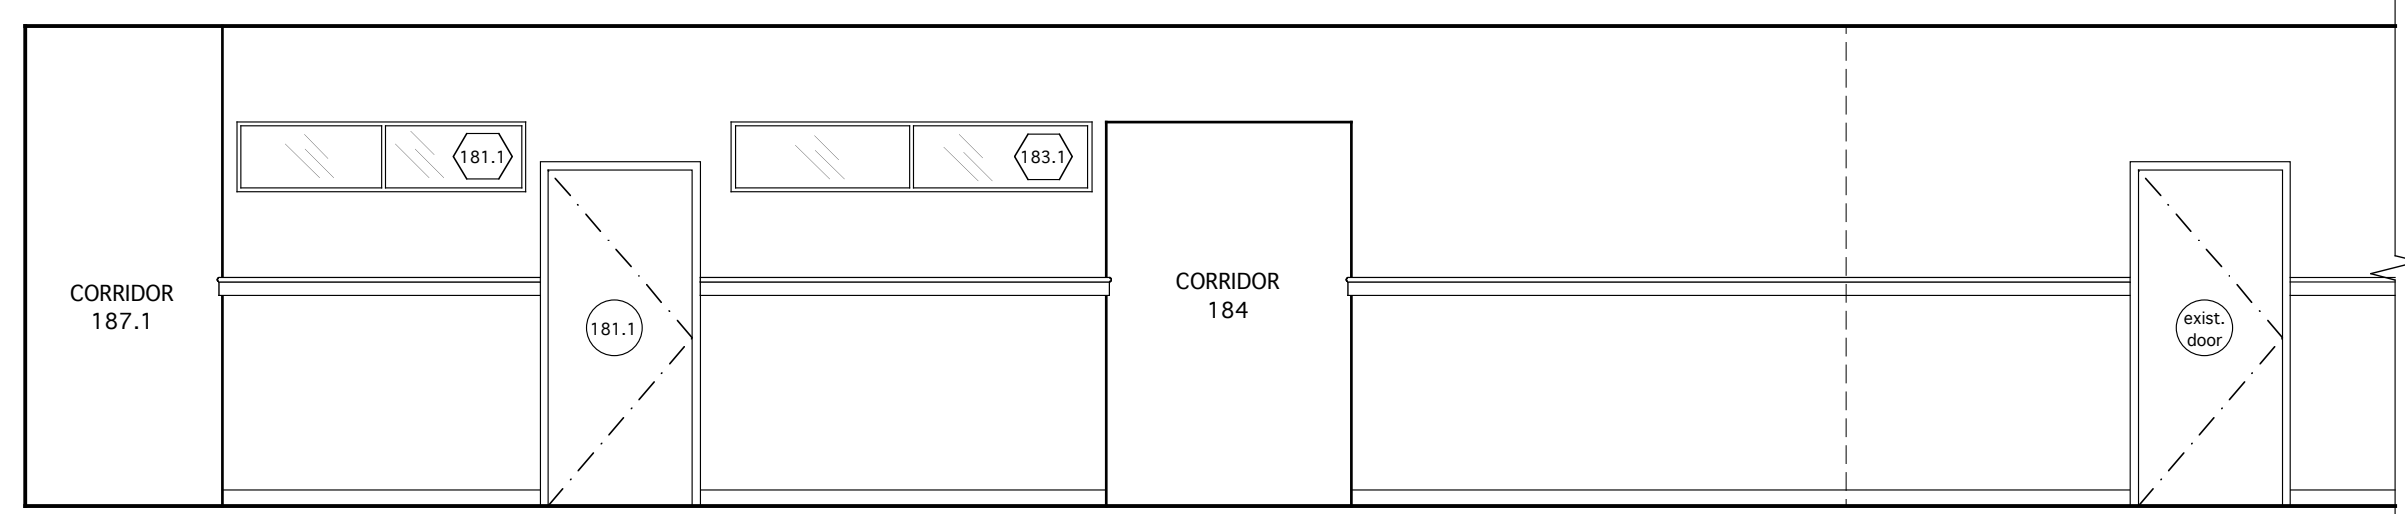


9 CORRIDOR 187
A-505 Scale: 1/4" = 1'-0"

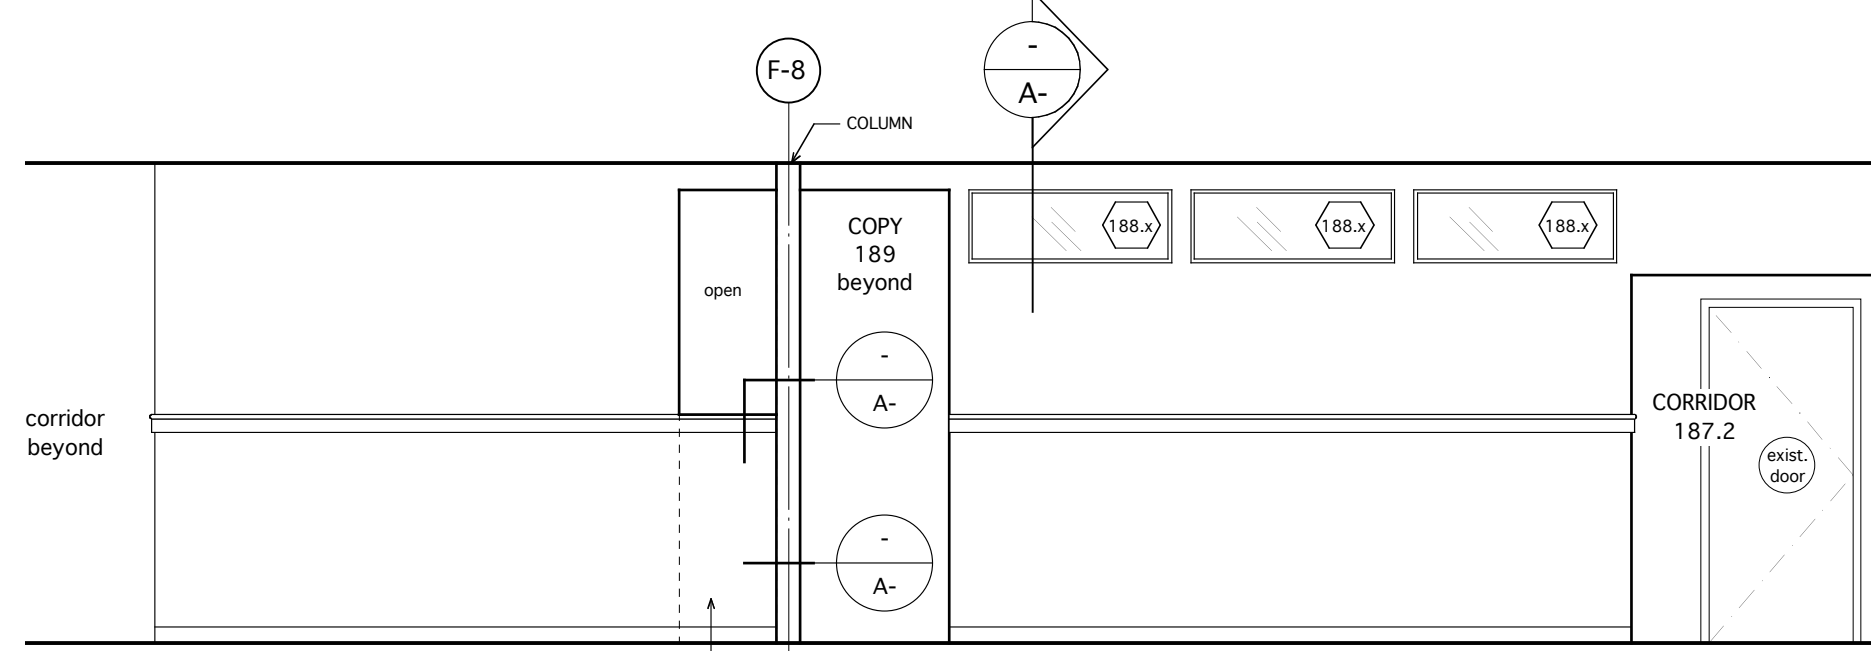


10 CORRIDOR 187
A-505 Scale: 1/4" = 1'-0"

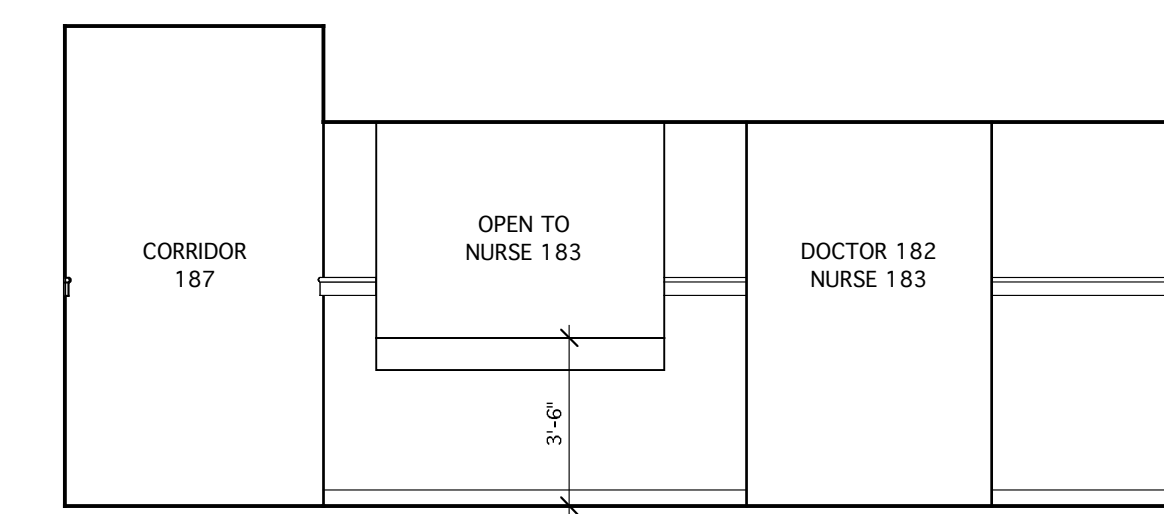


11 CORRIDOR 184
A-505 Scale: 1/4" = 1'-0"

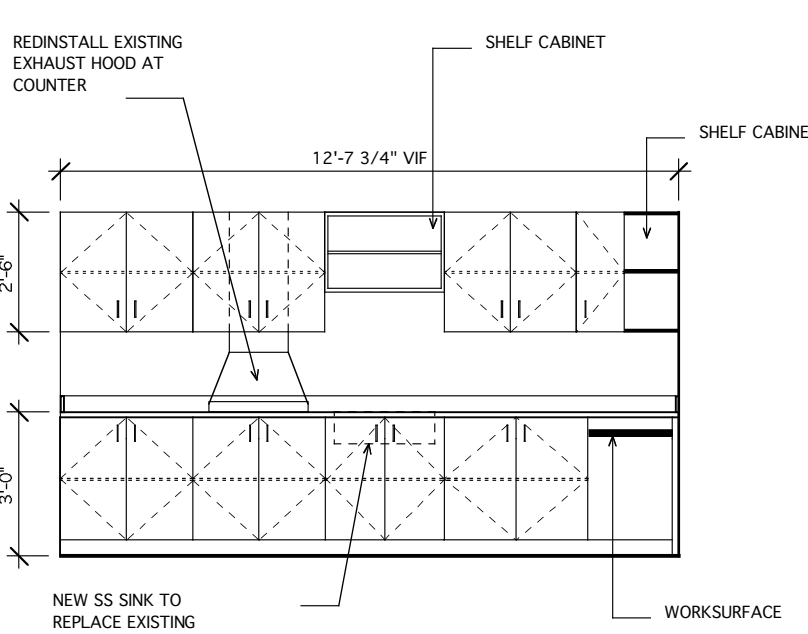


12 EXISTING CAST
A-505 Scale: 1/4" = 1'-0"

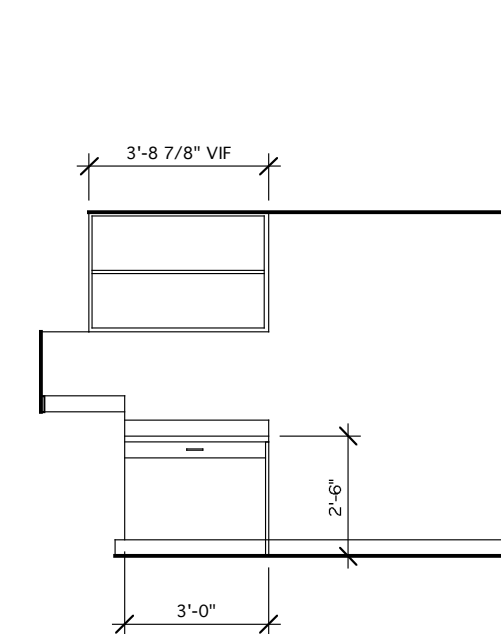


13 EXISTING CAST
A-505 Scale: 1/4" = 1'-0"

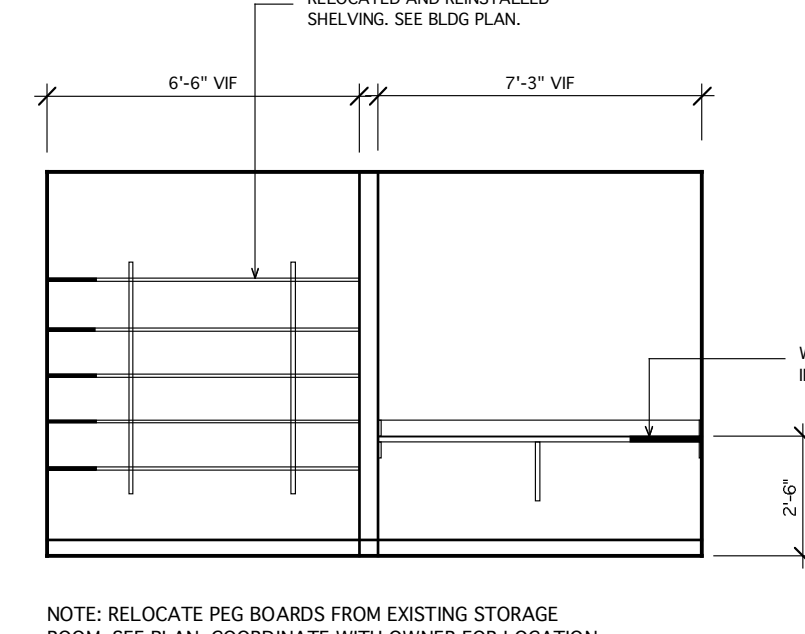


14 EXISTING CAST
A-505 Scale: 1/4" = 1'-0"

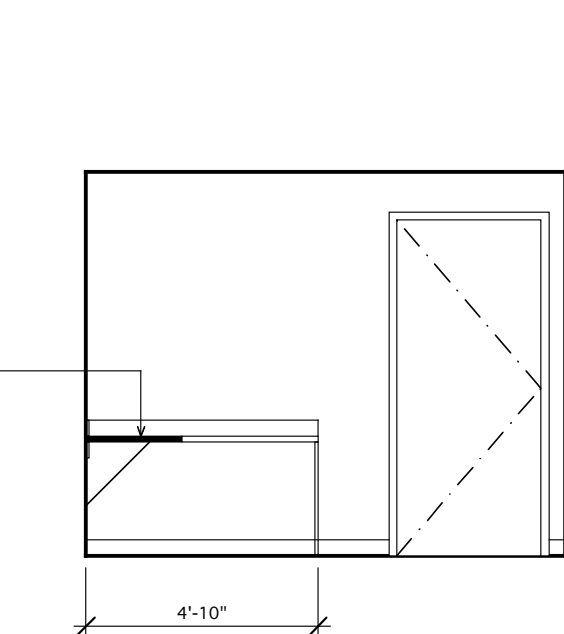

15 EXISTING CAST
A-505 Scale: 1/4" = 1'-0"

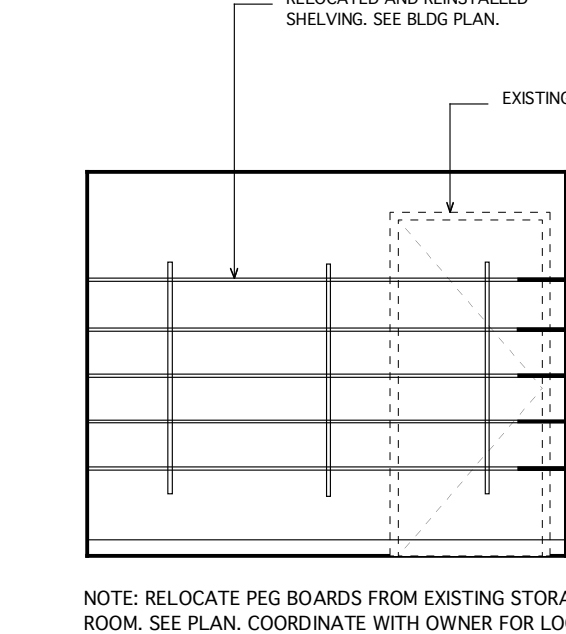


16 EXISTING CAST
A-505 Scale: 1/4" = 1'-0"

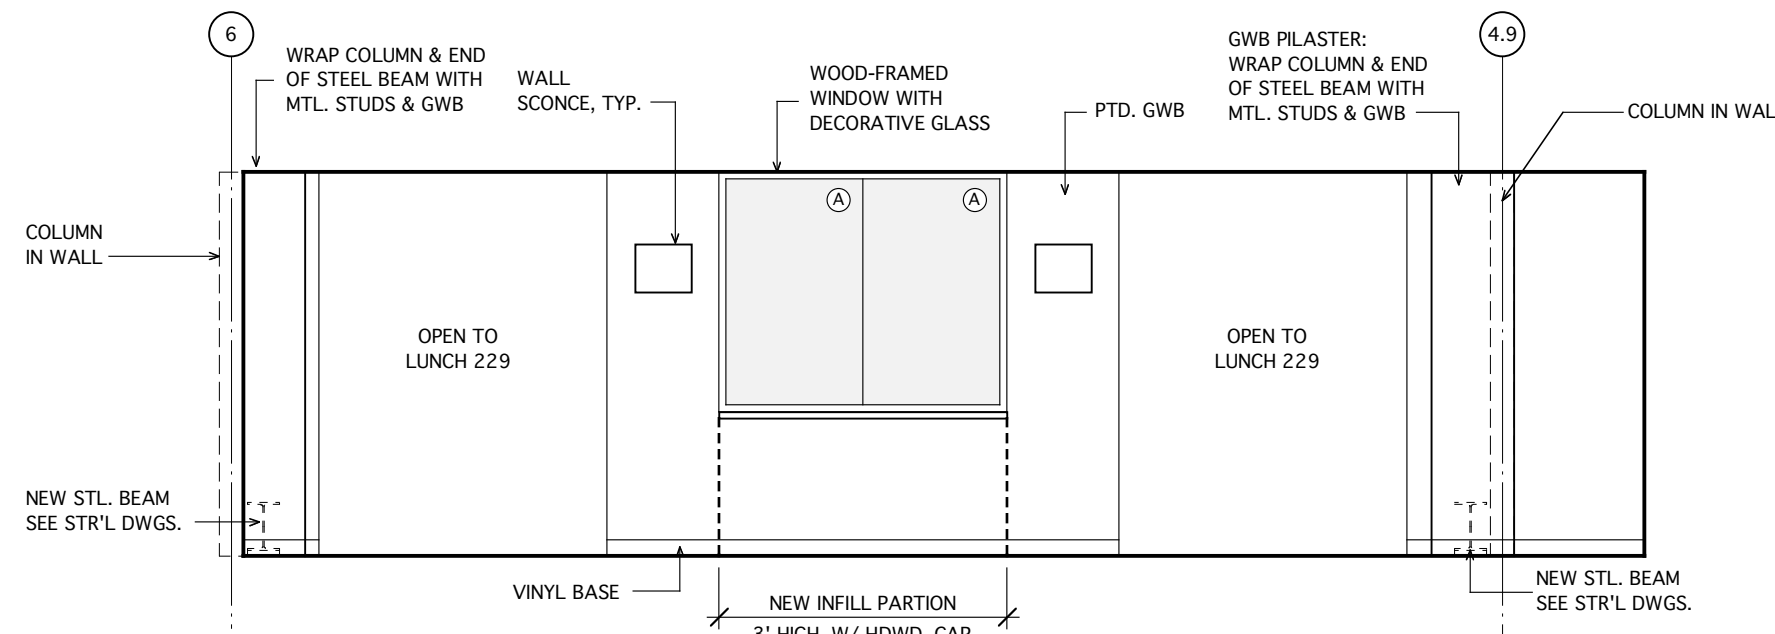

17 LUNCH 229
A-505 Scale: 1/4" = 1'-0"

Design Firm
HKTA Architects, Inc.
300 Main Street
Portland, Maine 04101
Phone: 207.774.6916
Fax: 207.774.9128
e-mail: hktainc.com

Consultant

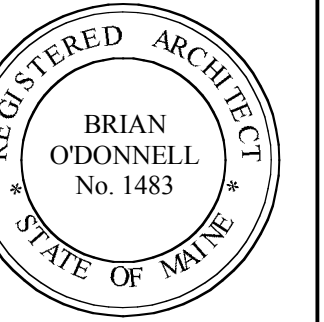

Project Title

ORTHOPAEDIC ASSOCIATES, PA
BUILDING EXPANSION
33 SEWALL STREET
PORTLAND, MAINE

Mark	Date	Description

Issue/Revision	
Project ID	20040180A
CAD File Name	2004014 OA PH11
Drawn By	EJR
Checked By	
Issue Date	2/25/05
Plot Date	2/25/05
Reviewed by	
Designed by	
Submitted by	
Drawing Code	Int Elevations-5
Sheet Title	Int Elevations-5

Drawing No.
A-505
of