




8 SECTION THROUGH SKYLIGHT  
A-703 Scale: 3/4" = 1'-0"

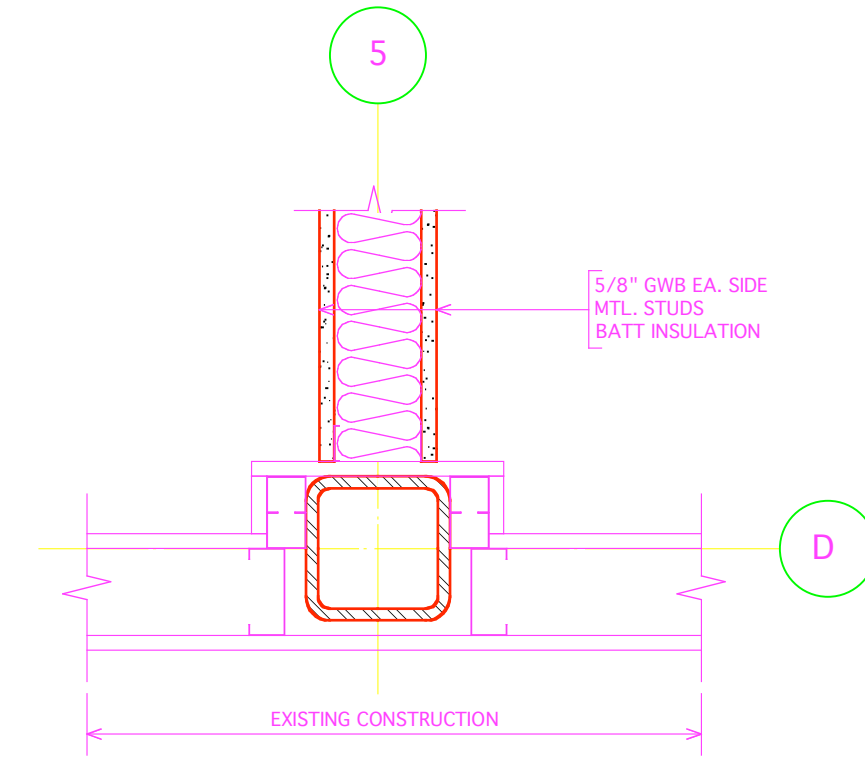


7 COLUMN @ DR 146  
A-703 Scale: 1 1/2" = 1'-0"

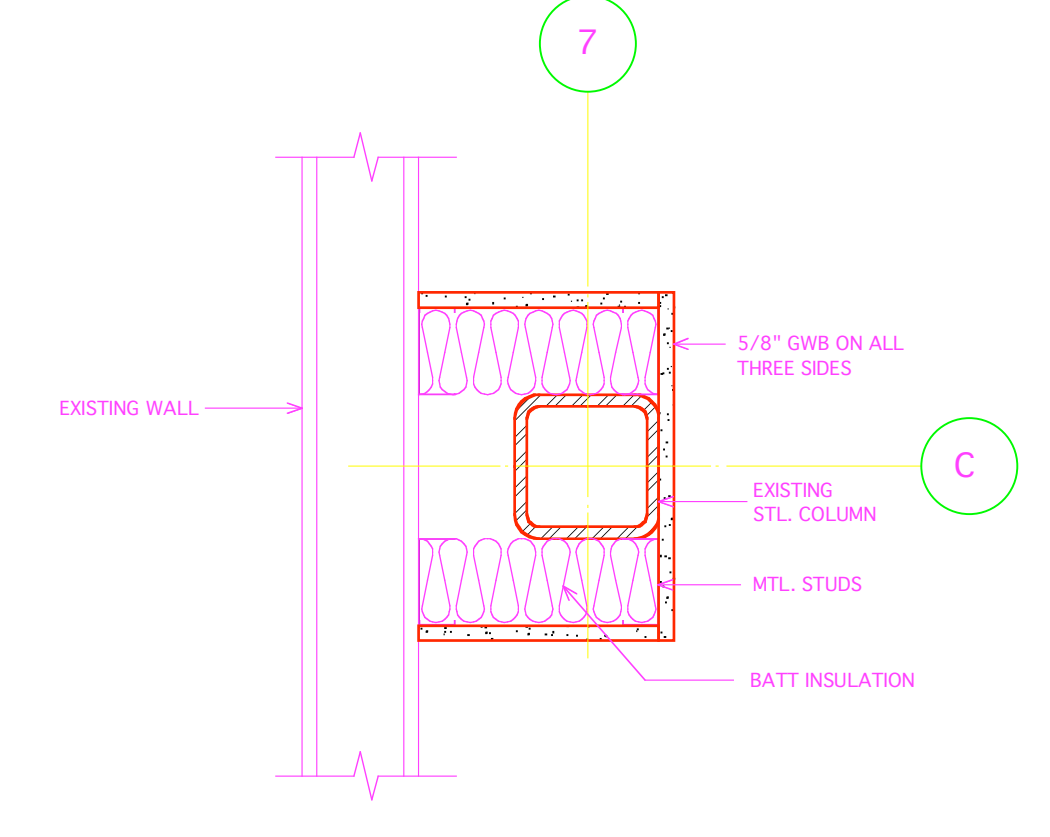


3 DETAIL @ COLUMN  
A-703 Scale: 1 1/2" = 1'-0"

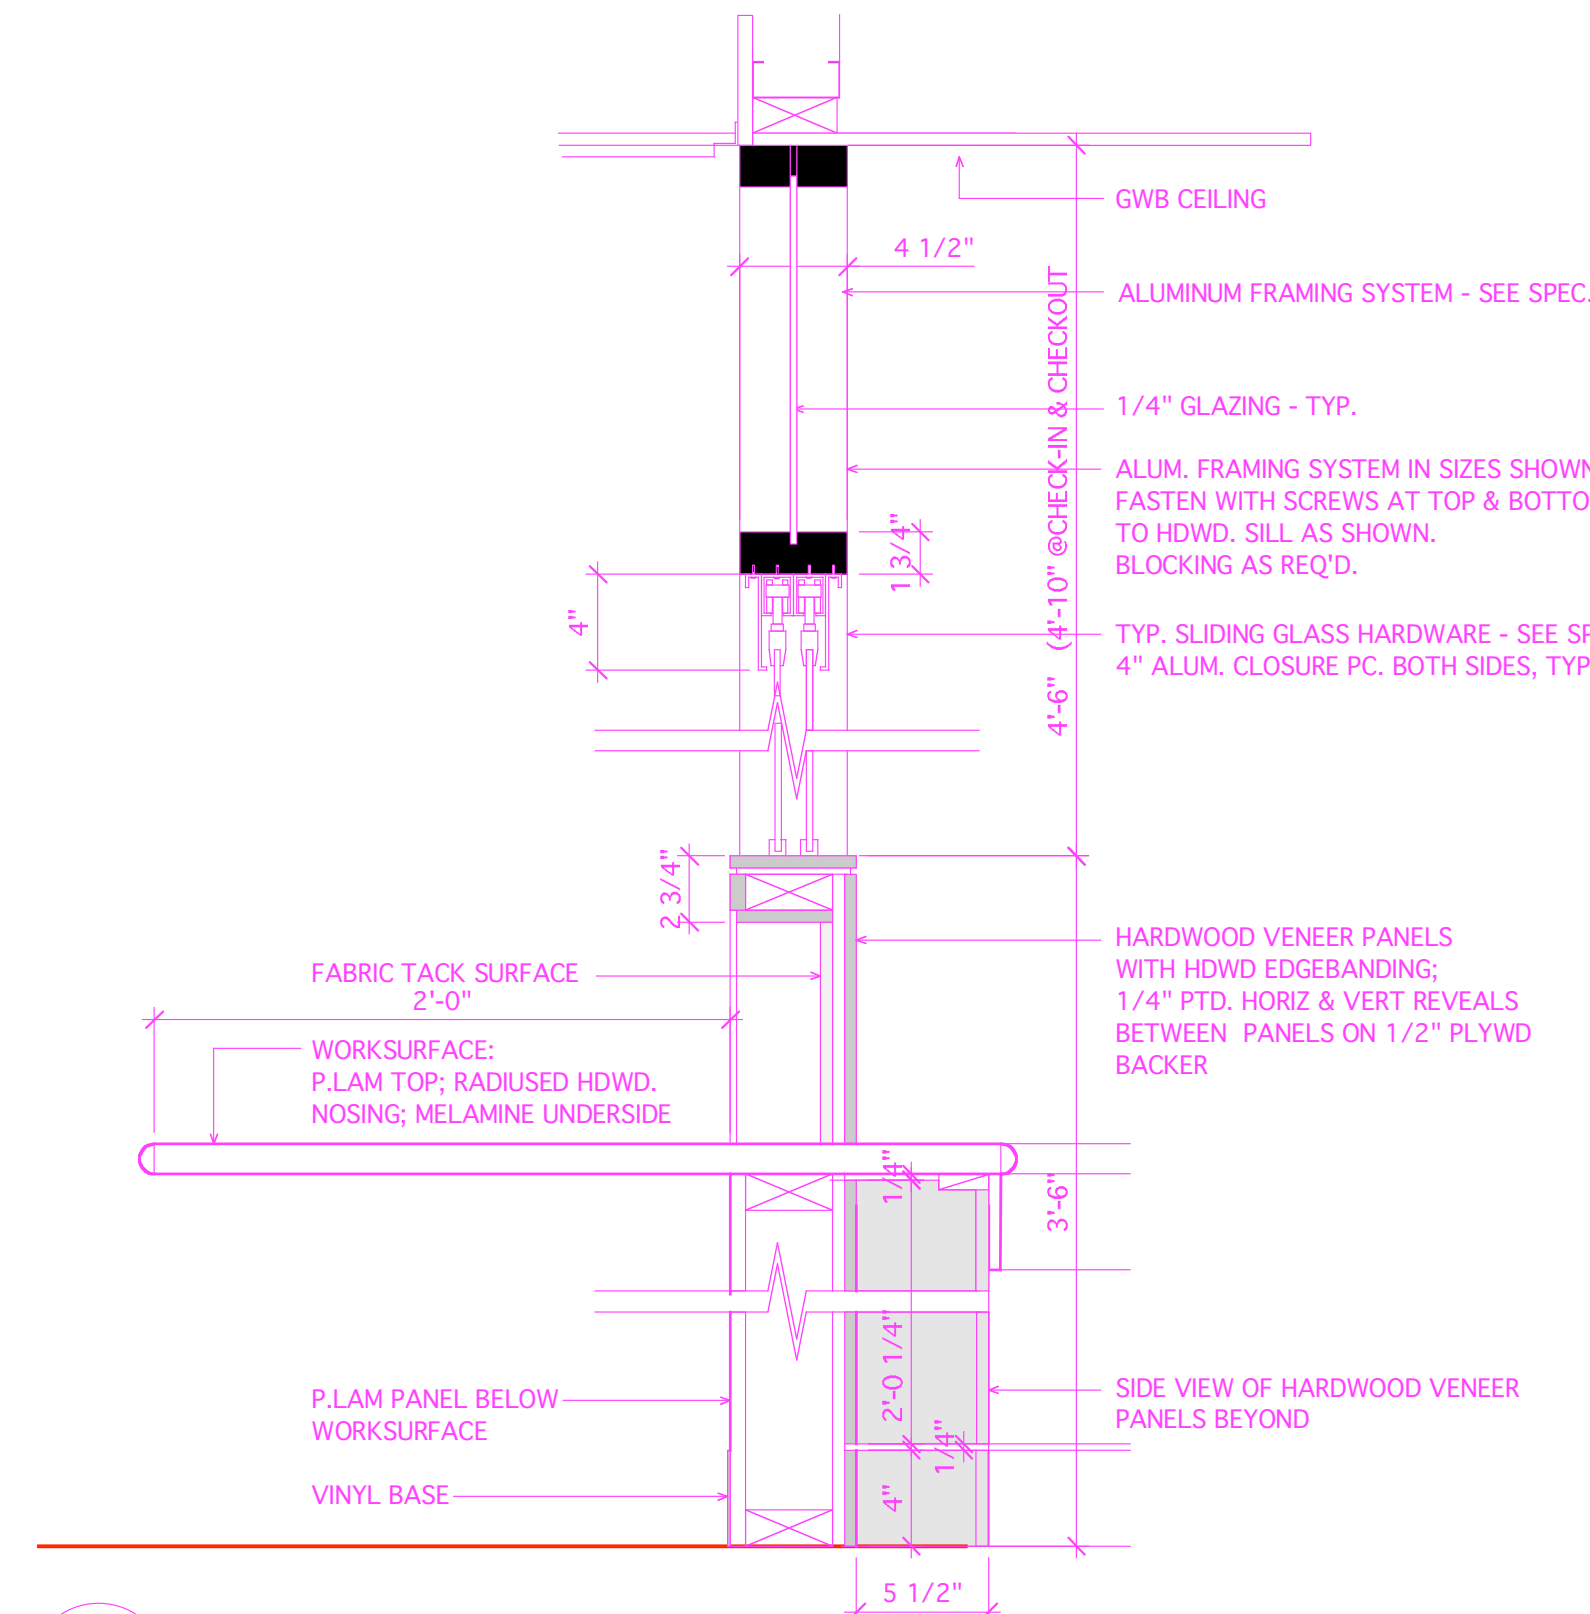


9 DTL. @ CHECK-OUT - 106  
A-703 SCALE: 1 1/2" = 1'-0"

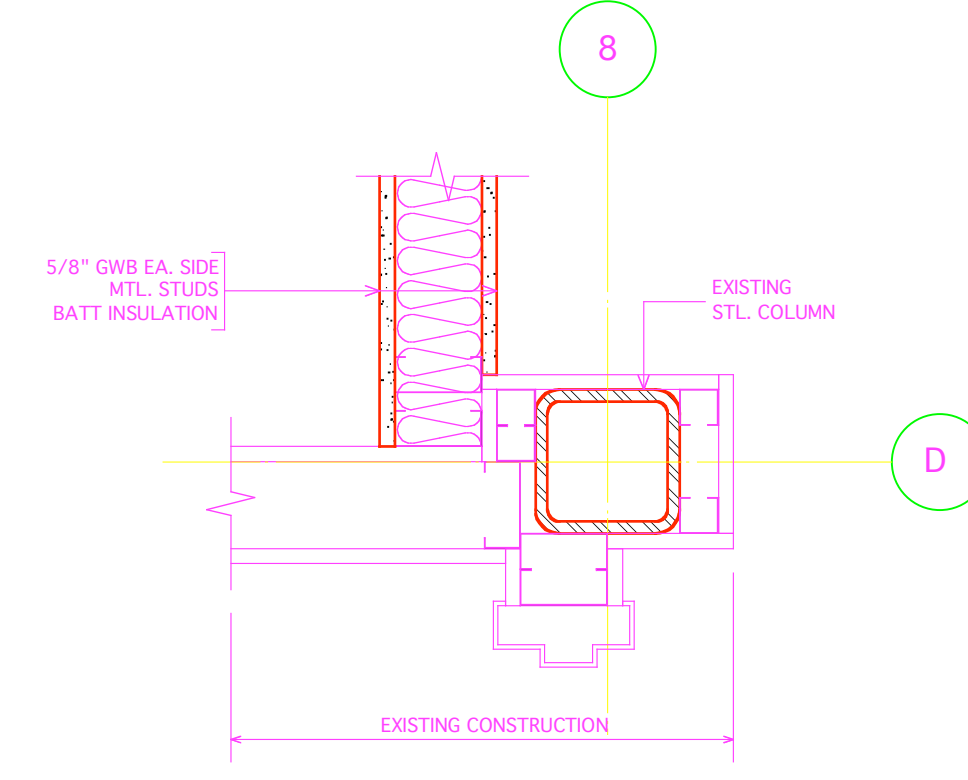


6 COLUMN @ NURSE 125  
A-703 Scale: 1 1/2" = 1'-0"

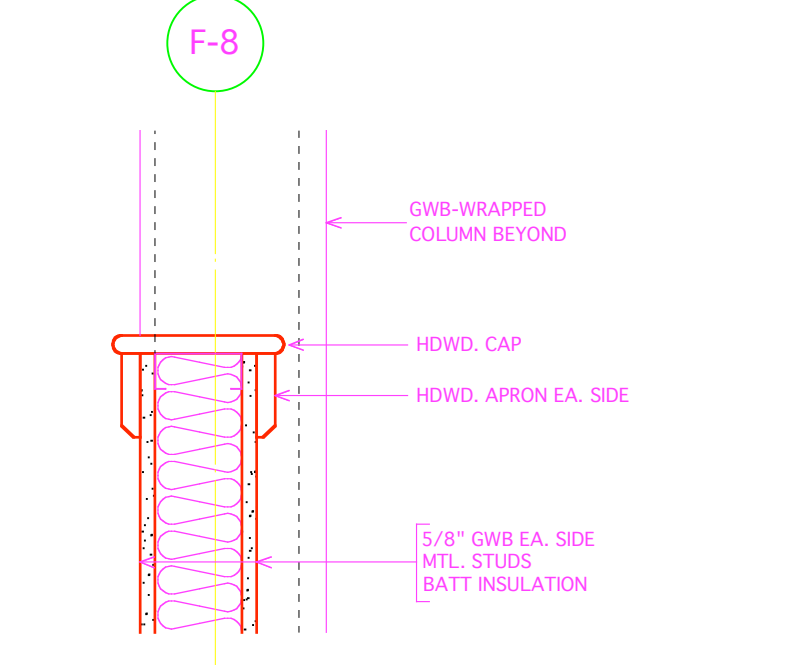


SECTION THROUGH CHAIR RAIL

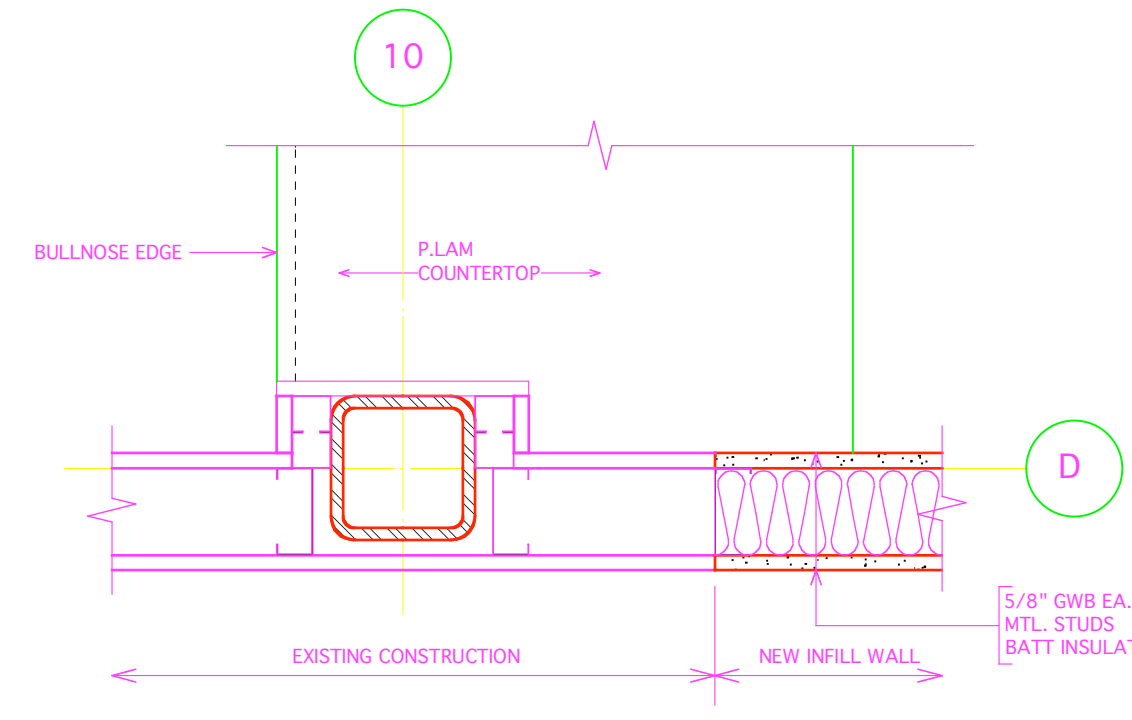


5 COLUMN @ CHECKOUT 106  
A-703 Scale: 1 1/2" = 1'-0"

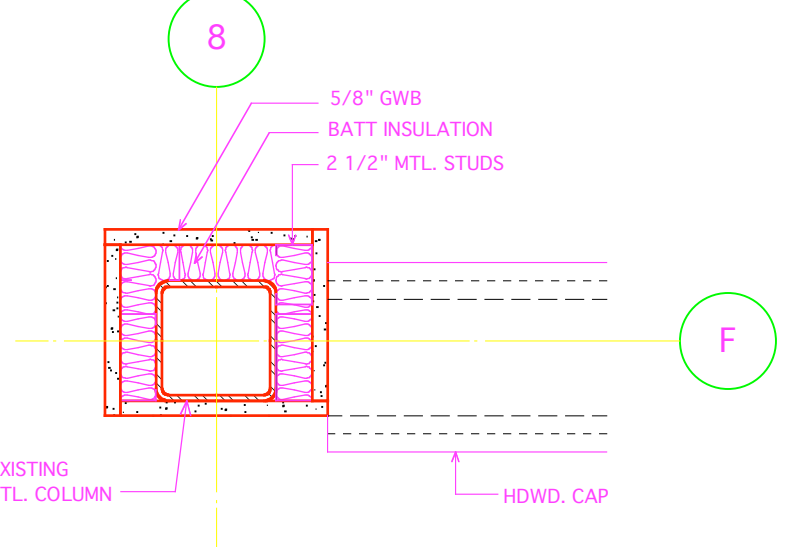


DETAIL ABOVE CHAIR RAIL

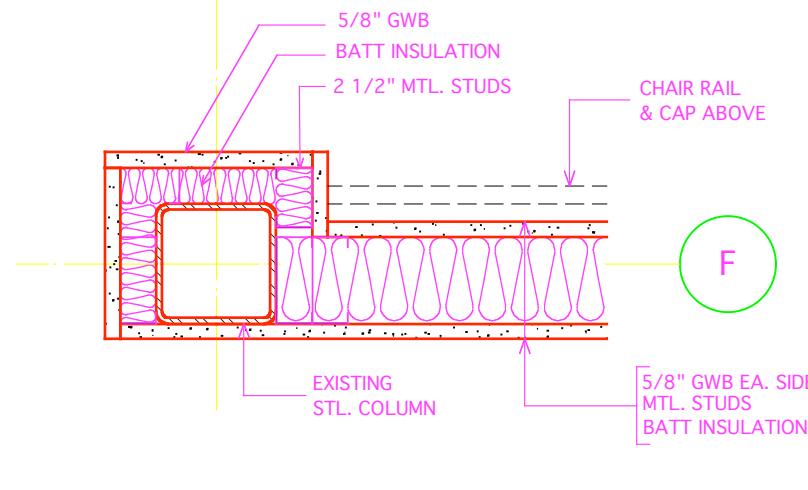

DETAIL BELOW CHAIR RAIL

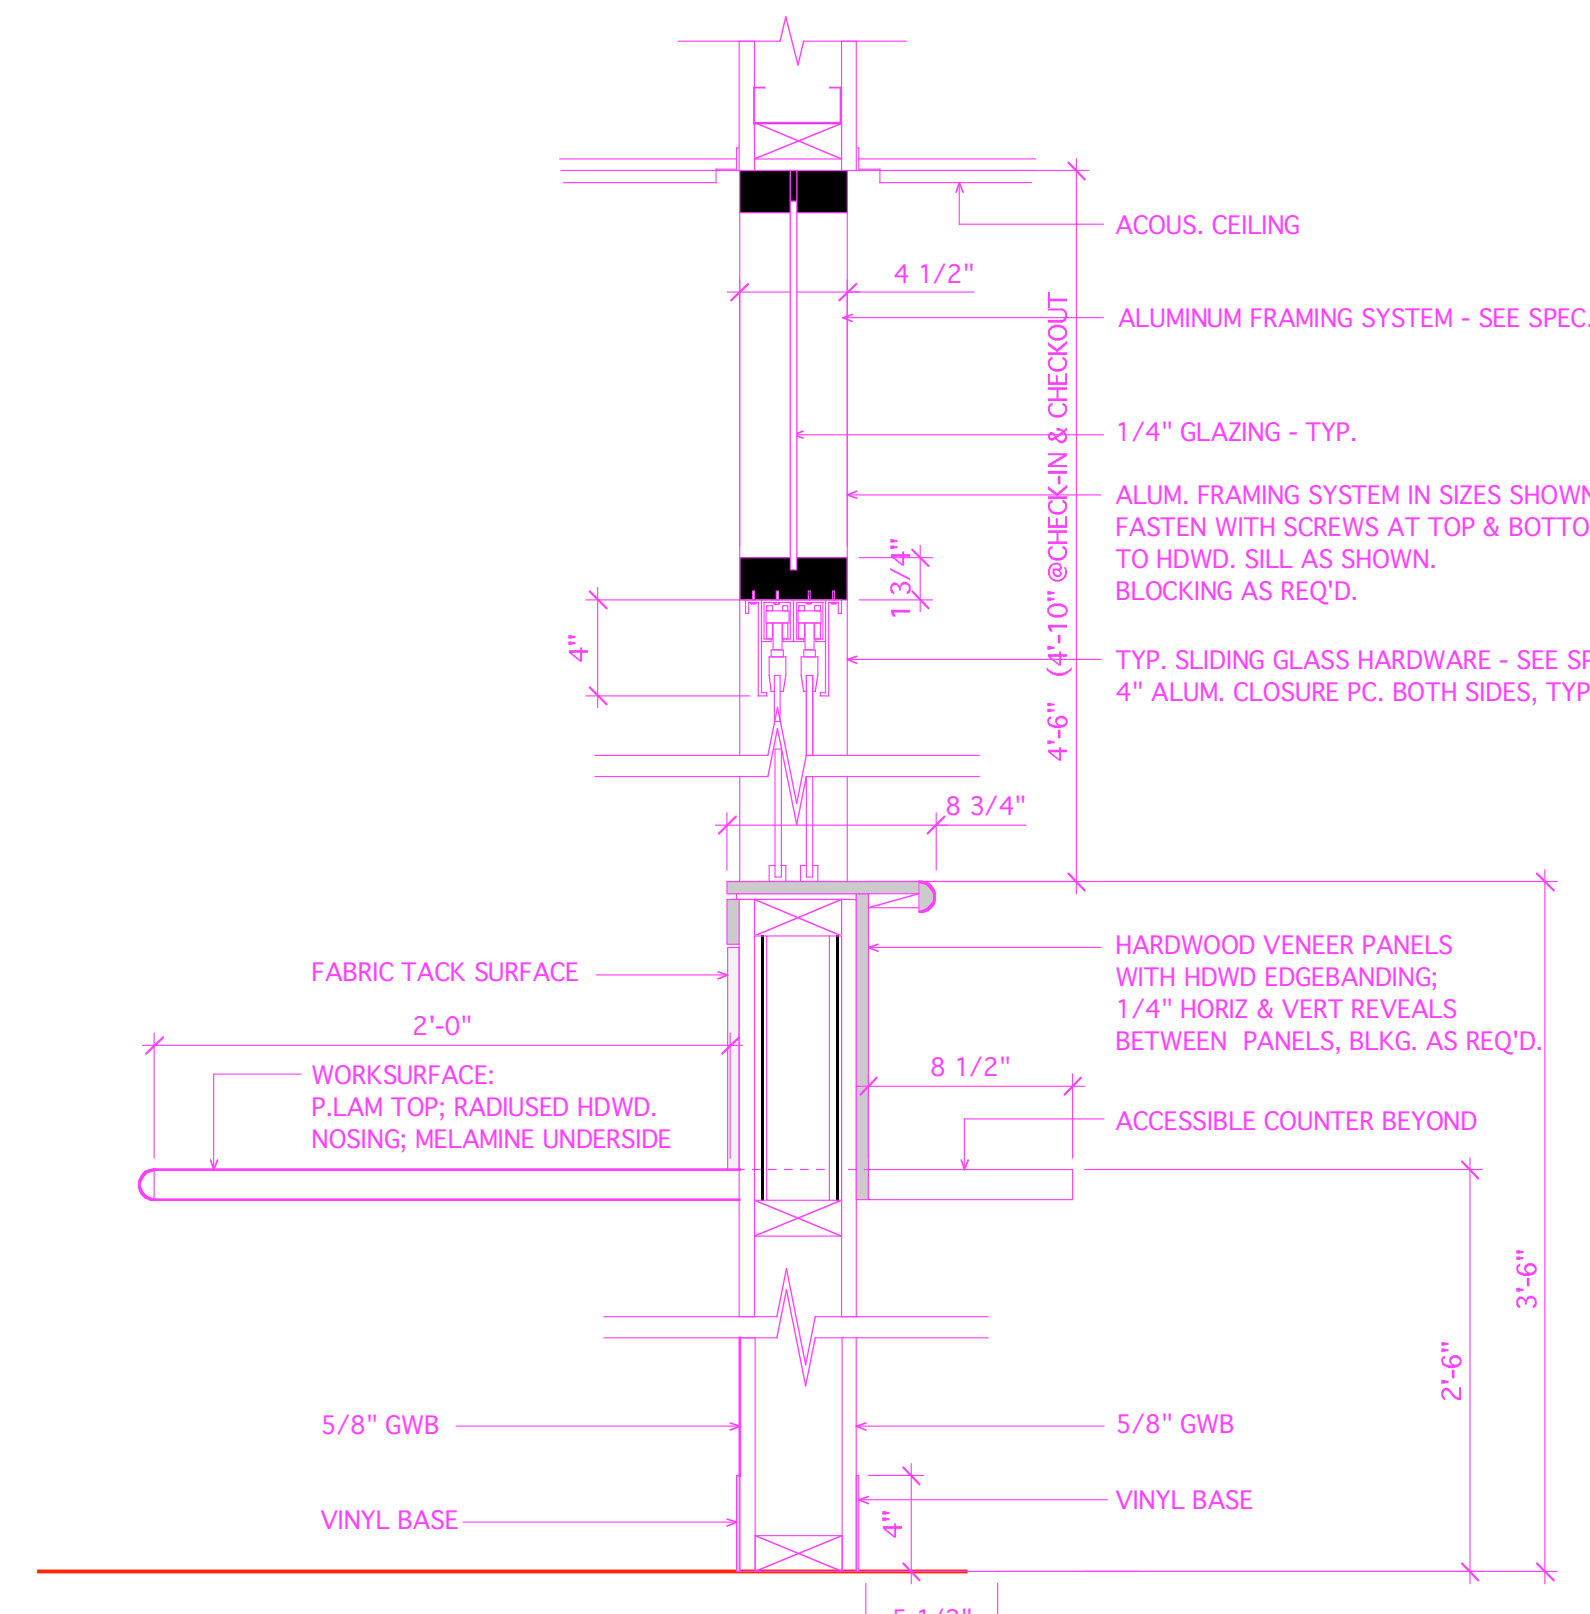


10 DTL. @ NURSE - 136  
A-703 SCALE: 1 1/2" = 1'-0"

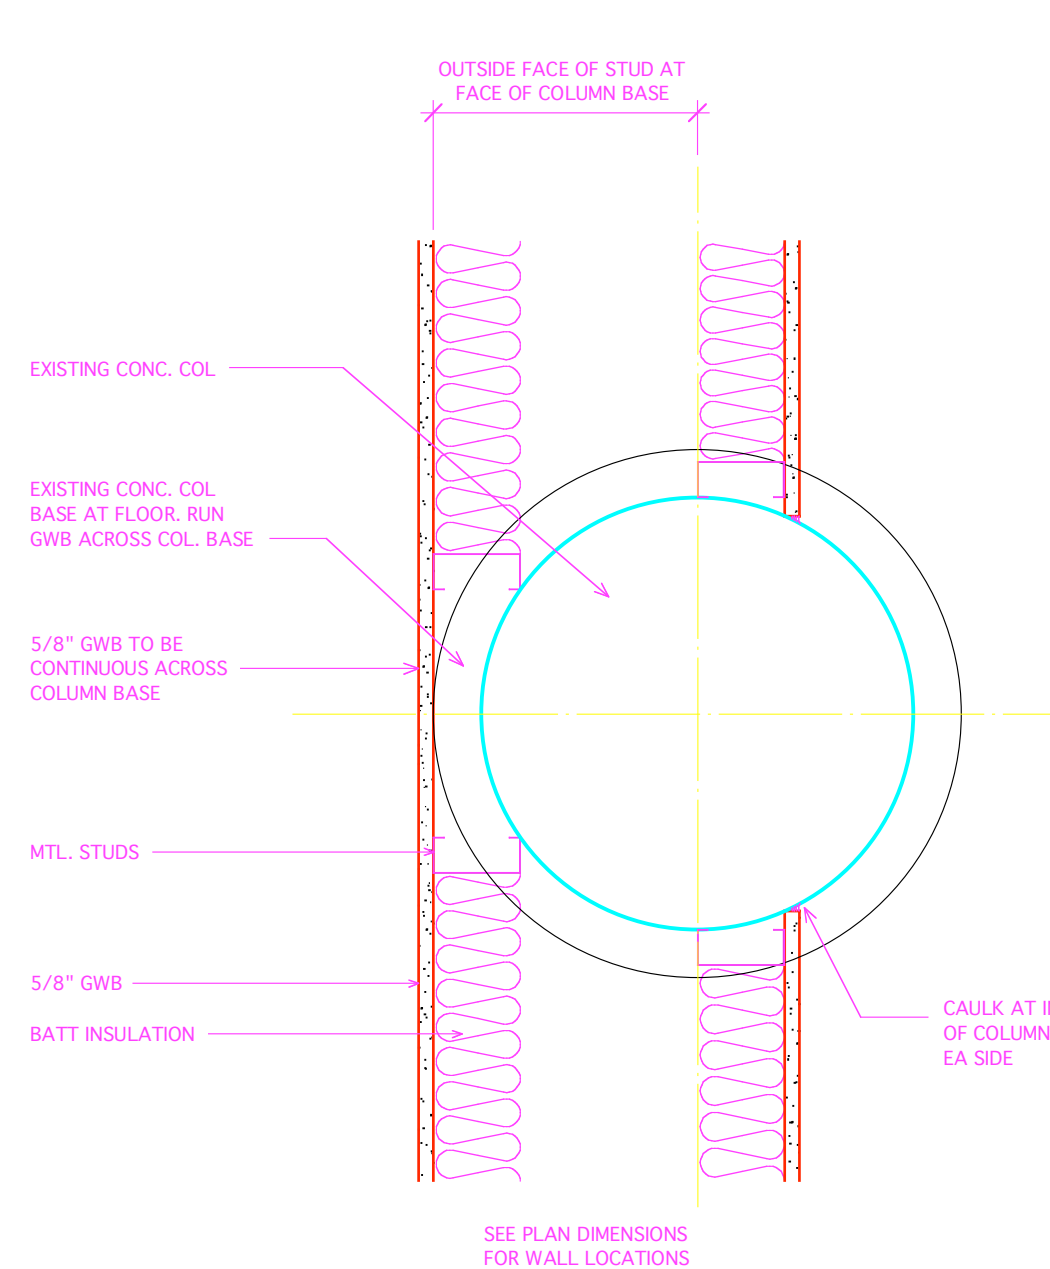

4 DETAIL @ EXIST. CONC. COLUMN  
A-703 Scale: 1 1/2" = 1'-0"

2 COLUMN @ COPY 189  
A-703 Scale: 1 1/2" = 1'-0"

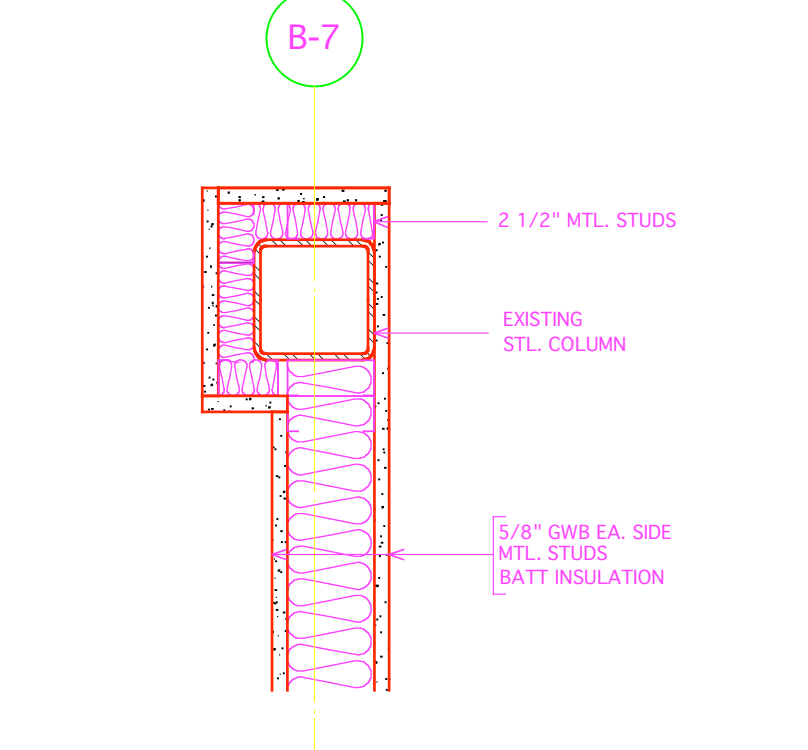

1 COLUMN @ WAITING 134  
A-703 Scale: 1 1/2" = 1'-0"

Design Firm  
HKTA Architects, Inc.  
6 DMA Street  
Portland, Maine 04101  
brian@hkta.com  
Phone: 207.774.8006  
Fax: 207.774.8128  
e-mail: hkta@hkta.com

Consultant



Project Title

ORTHOPAEDIC ASSOCIATES, PA  
BUILDING EXPANSION  
33 SEWALL STREET  
PORTLAND, MAINE

Issue/Revision	Date	Description
Project ID	20040180A	
CAD File Name	2004014 OA.PHH	
Drawn By	EJR	
Checked By		
Issue Date	2/25/05	
Plot Date	2/25/05	
Reviewed by		
Designed by		
Submitted By		
Drawing Code	Arch Detl	
Sheet Title	Miscellaneous Details	

Drawing No.  
**A-703**  
of