

E.S. Boulos Co.

ARCHITECT/ENGINEER

GENERAL NOTES:

SUBMISSION DATES

DATE SUBMISSION TYPE

REV.	DATE	DESCRIPTION	BY

PROJECT NAME AND ADDRESS  
**Orthopedic Associates**  
**OSC-Pre Op**

33 Sewall St  
Portland, ME  
04103

CADD FILE:

REF. DWG:

DRAWN BY:

PLOT DATE:


SCALE: 1/4" = 1'

DRAWING TITLE

**Life Safety**

DRAWING NUMBER

**E-103**

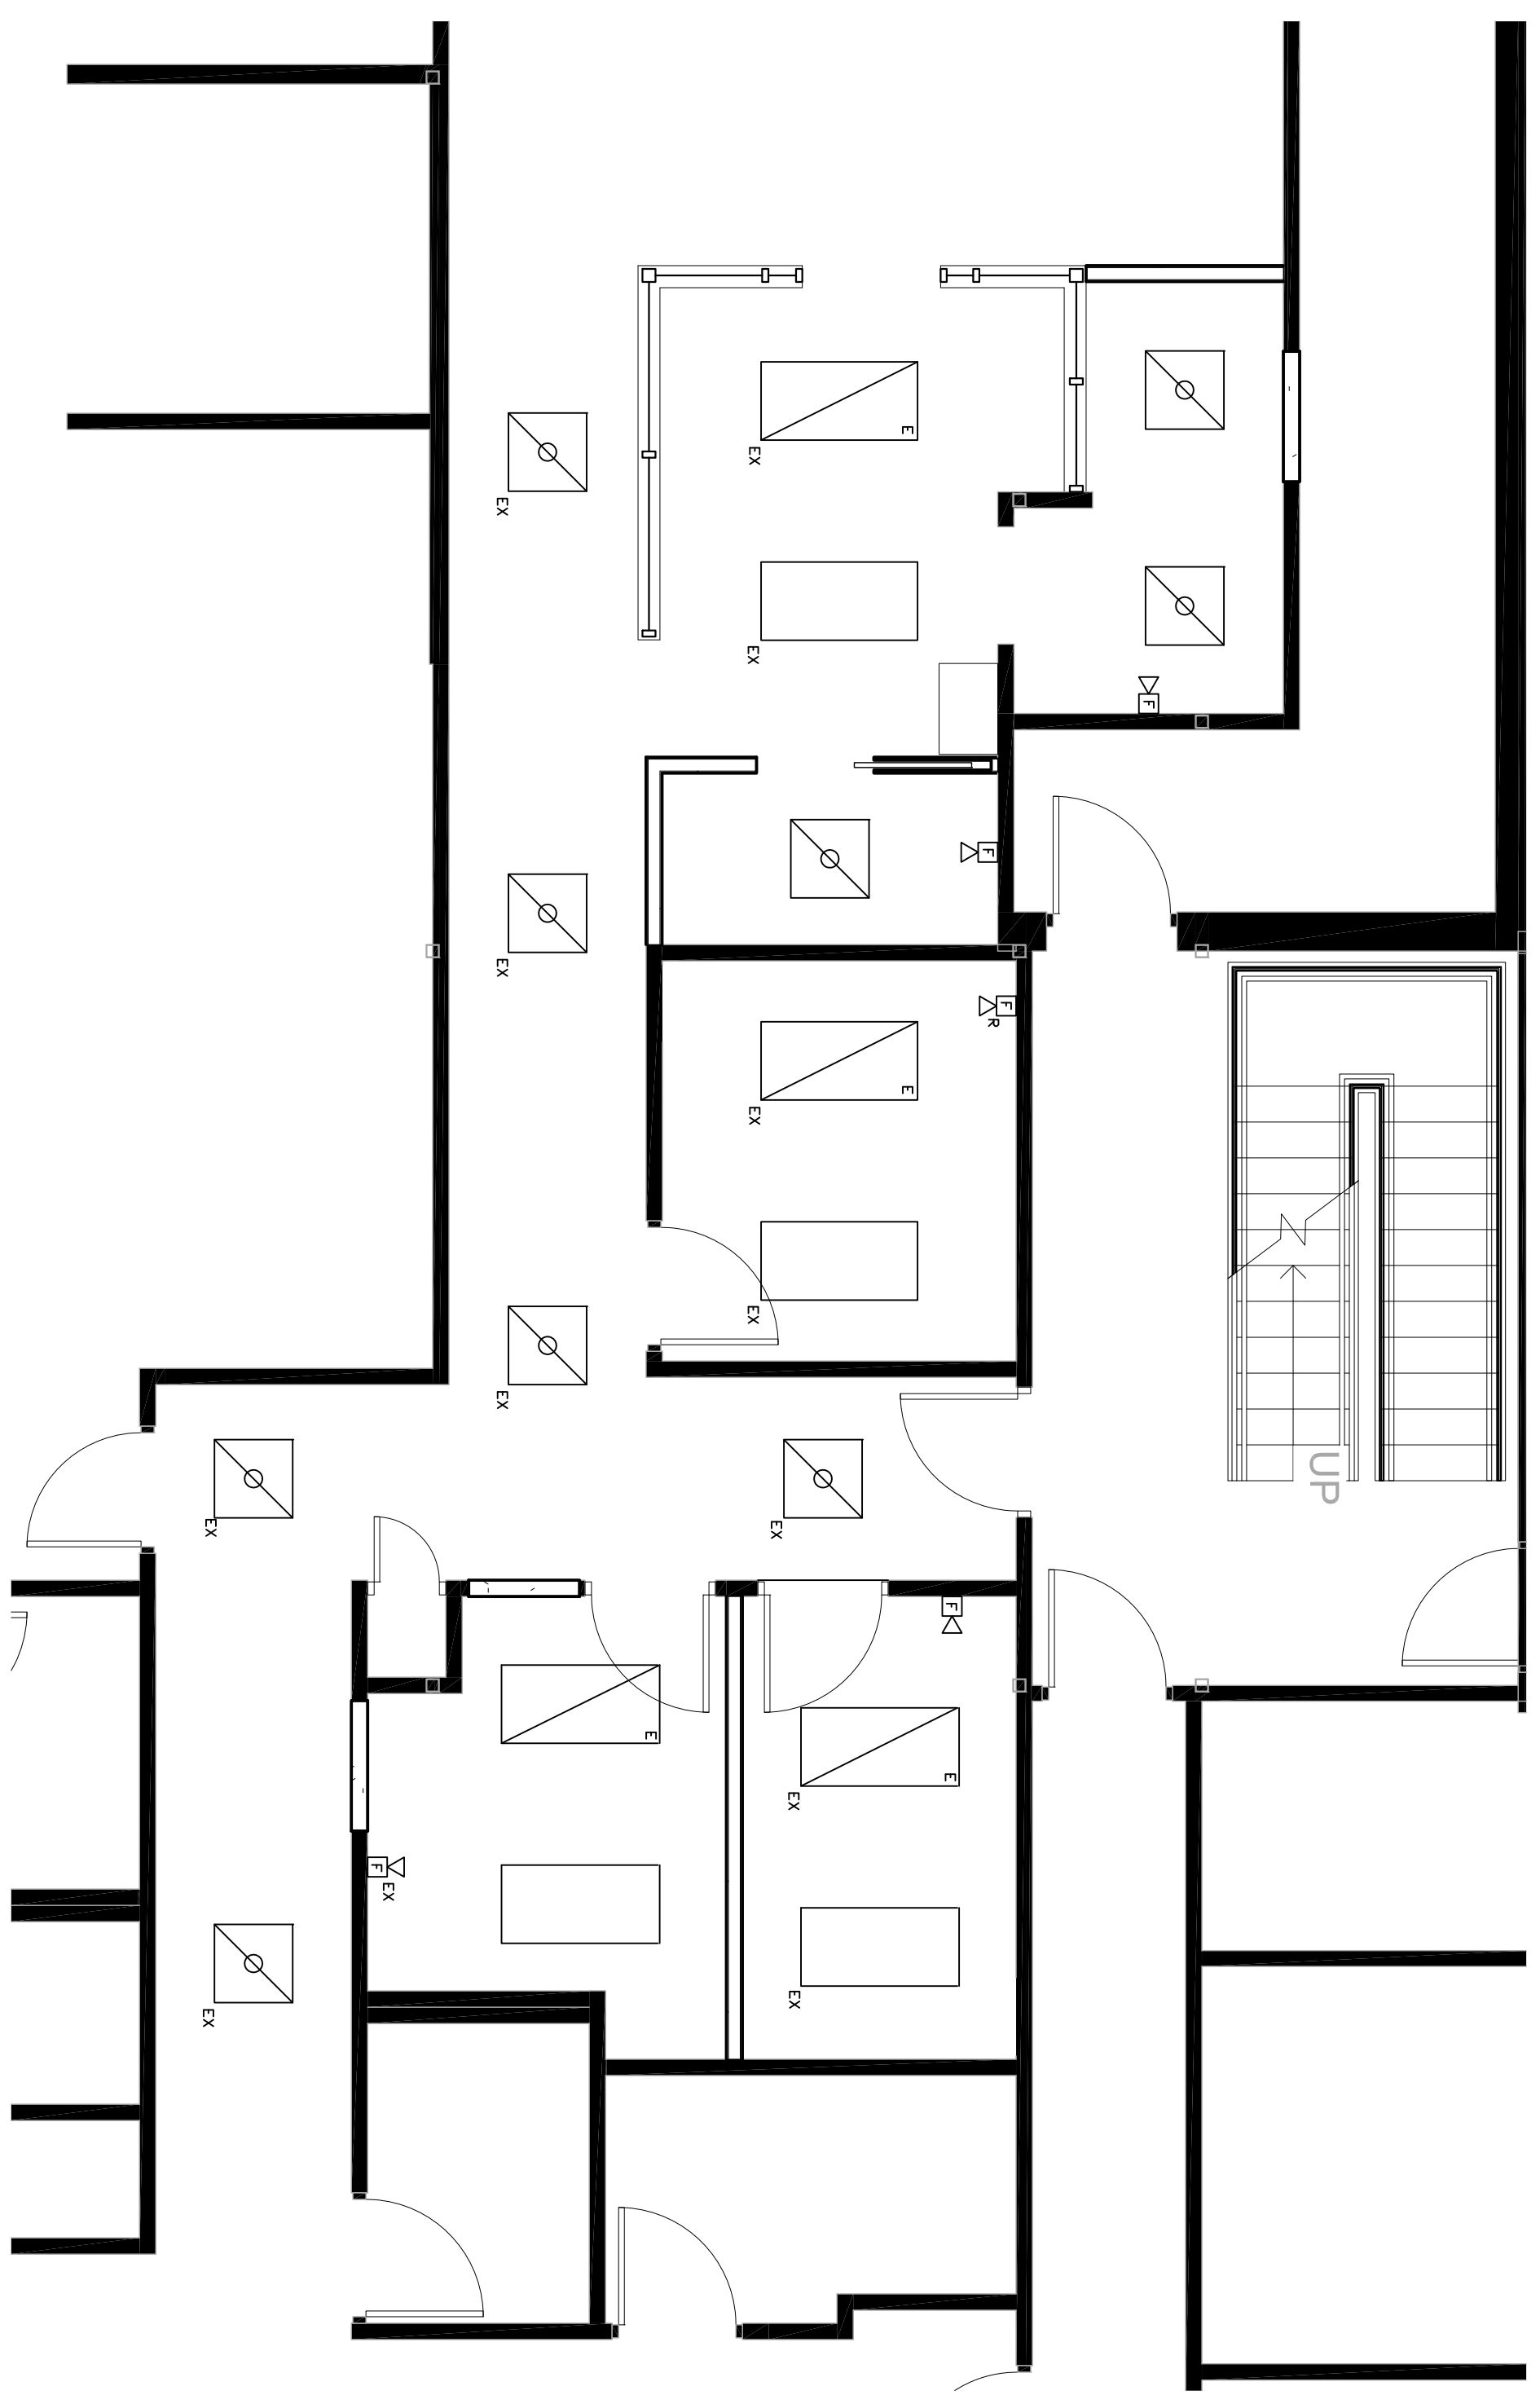

Legend

- E Emergency
- R Replace
- EX Existing to Remain
- H/S Horn/Strobe

Notes

All areas in the renovation are protected by wet srpinker system.  
Corridor emergency lighting to remain as-is.