




ARCHITECTS

49 DARTMOUTH STREET
PORTLAND, MAINE 04101
207-775-1059
www.pdtarch.com

COPYRIGHT 2013
PDT Architects

Reuse or reproduction of the
contents of this document is not
permitted without written
permission of PDT Architects.

E. M. G.-PHASE 2-ADDITION & RENOVATION
53 Sewall Street, Portland, ME 04102

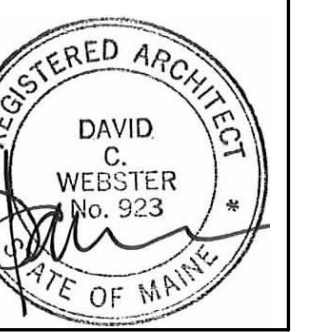

JOB NO.
12084


DRWN. CHK
AJK

SCALE:
As indicated


ISSUE
July 11, 2013

TITLE
ROOF DETAILS


SHEET
A102.B

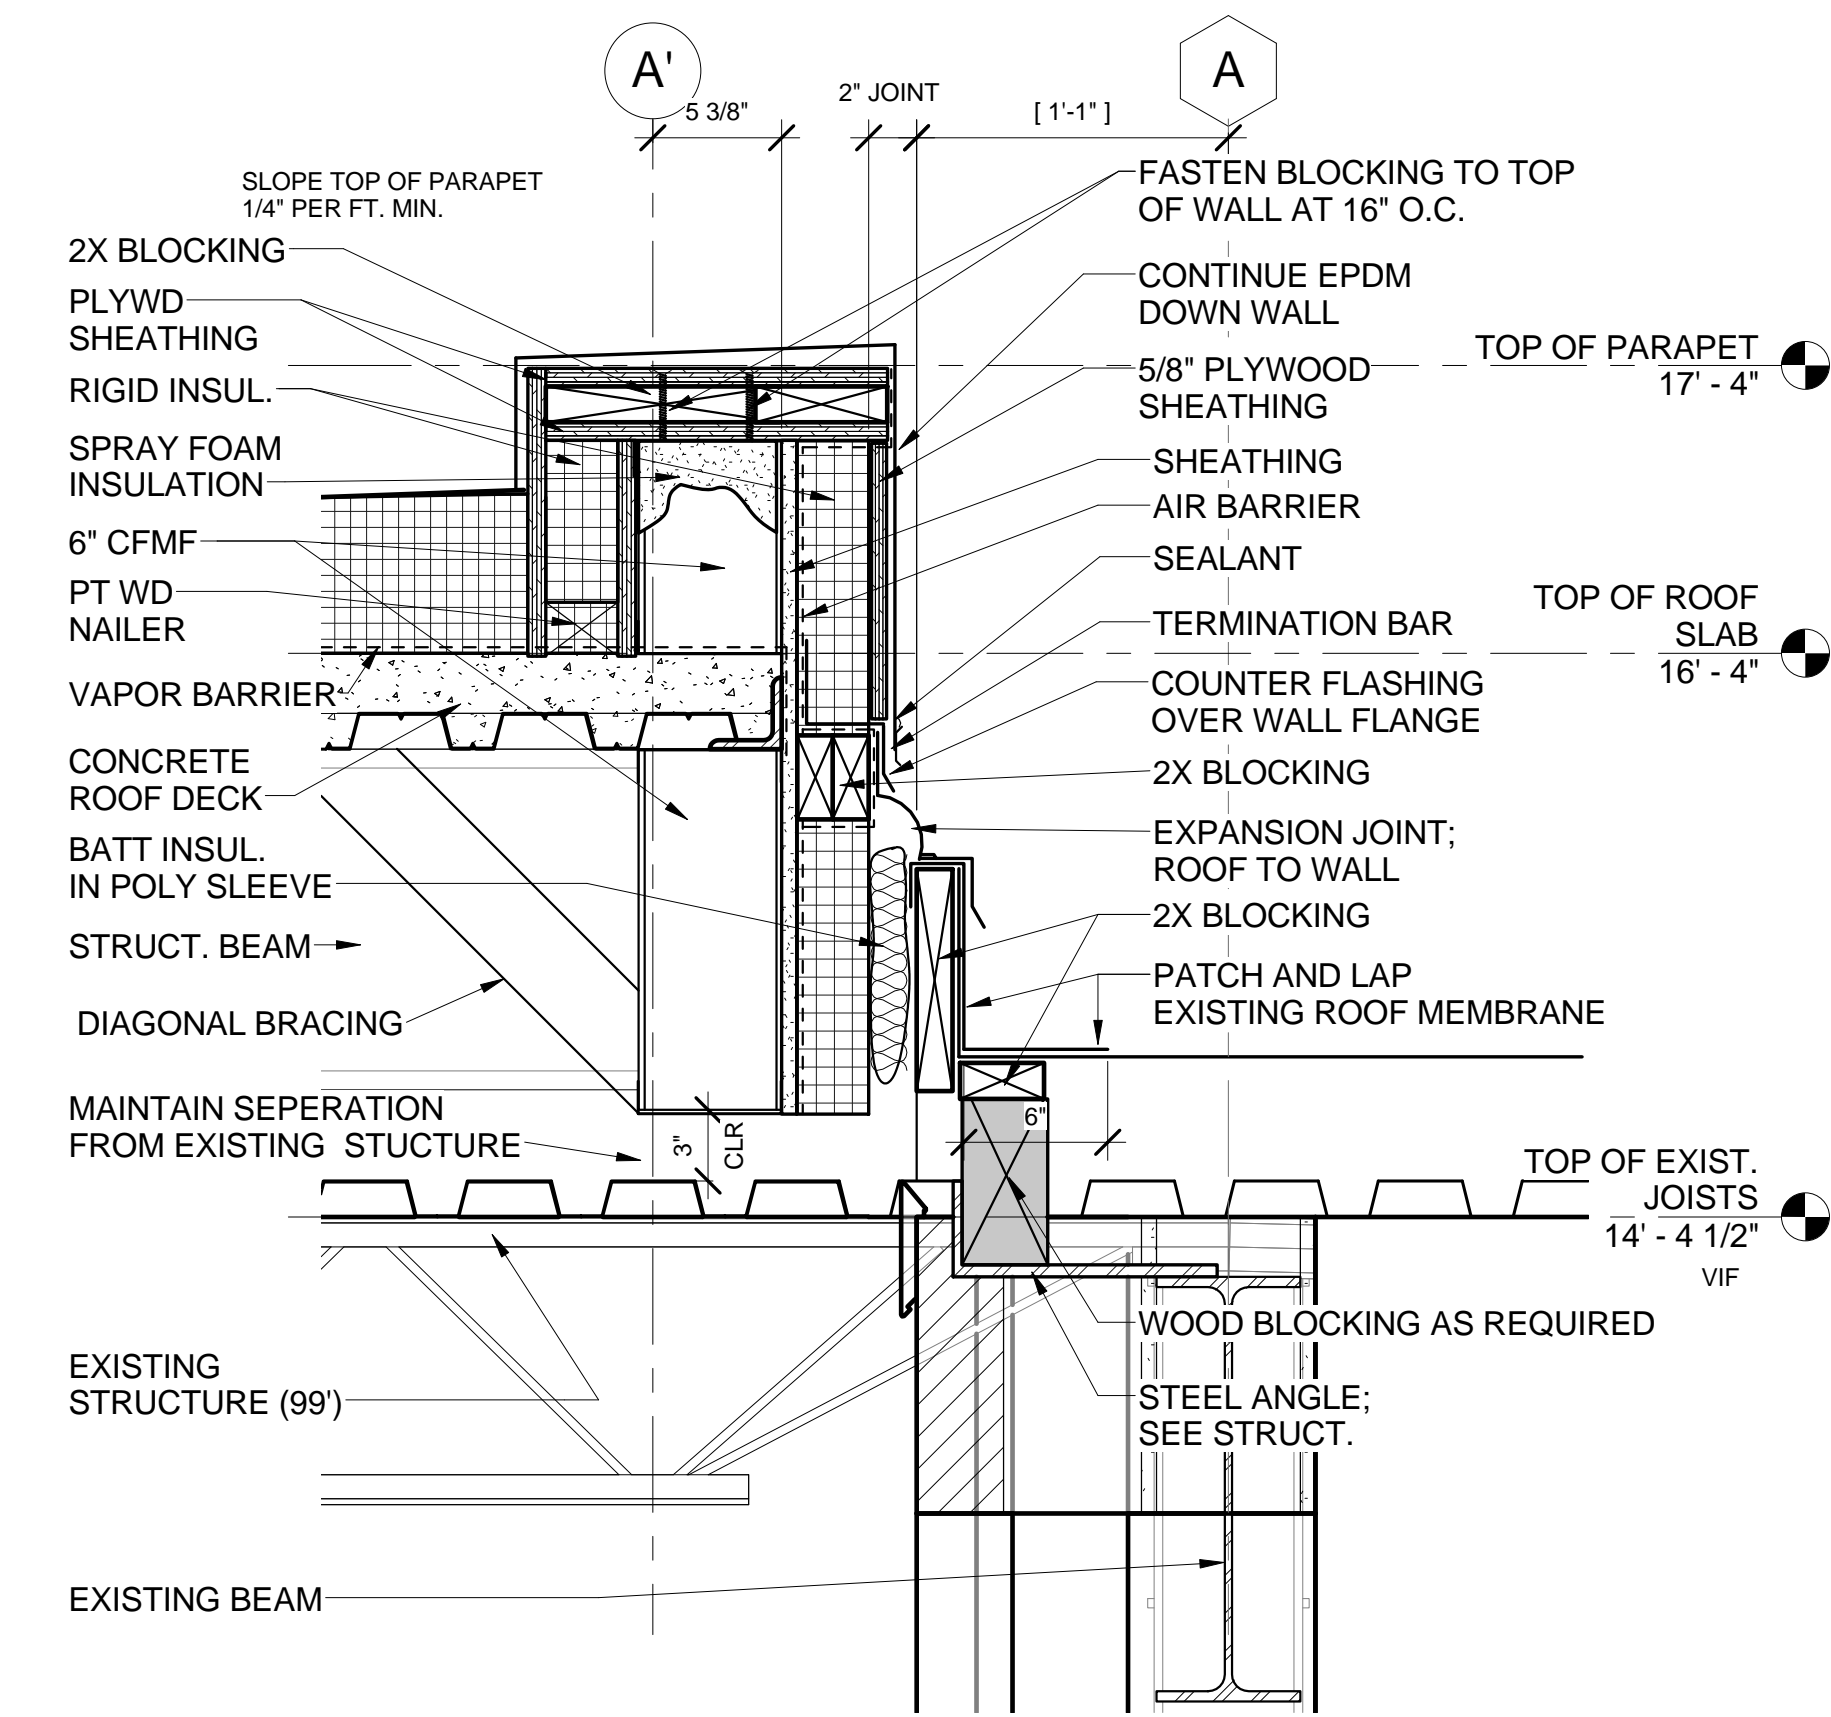


D4 Section at New Roof Transition to Existing Roof
1 1/2" = 1'-0"

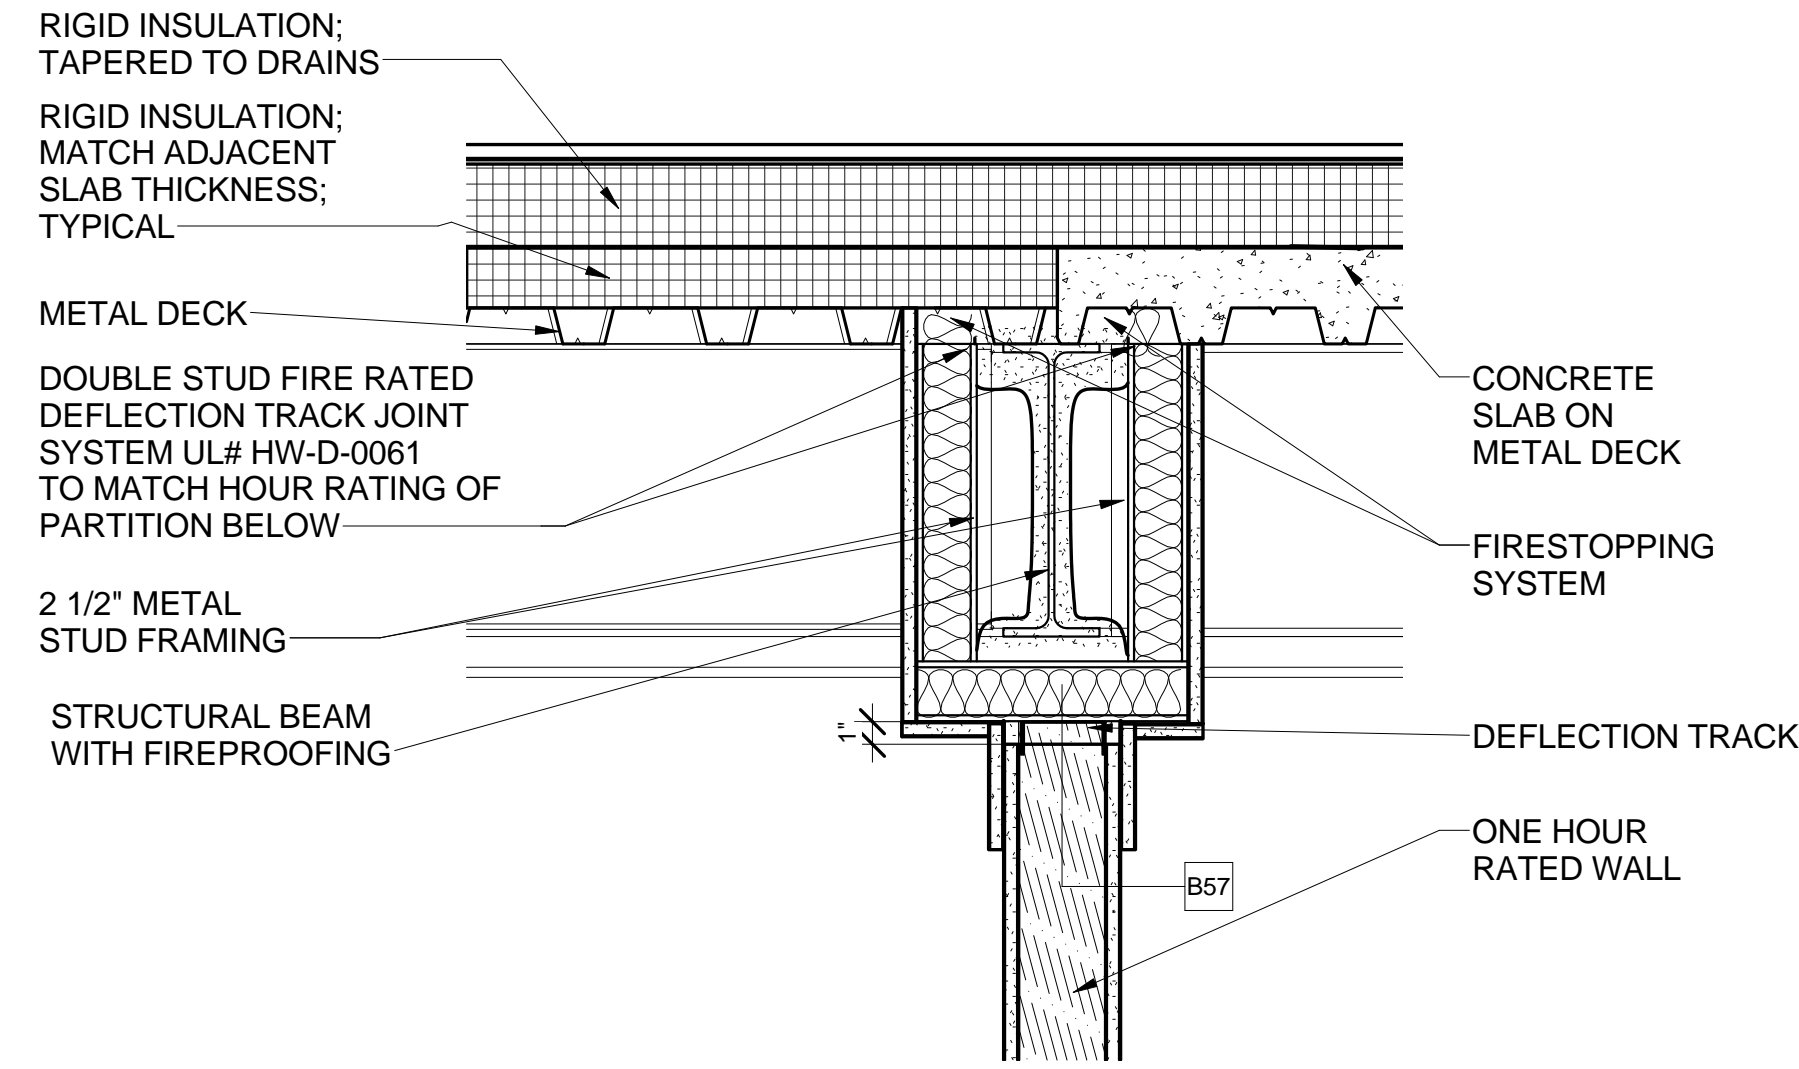


D3 ROOF DETAIL AT FUTURE ELEVATOR
1 1/2" = 1'-0"

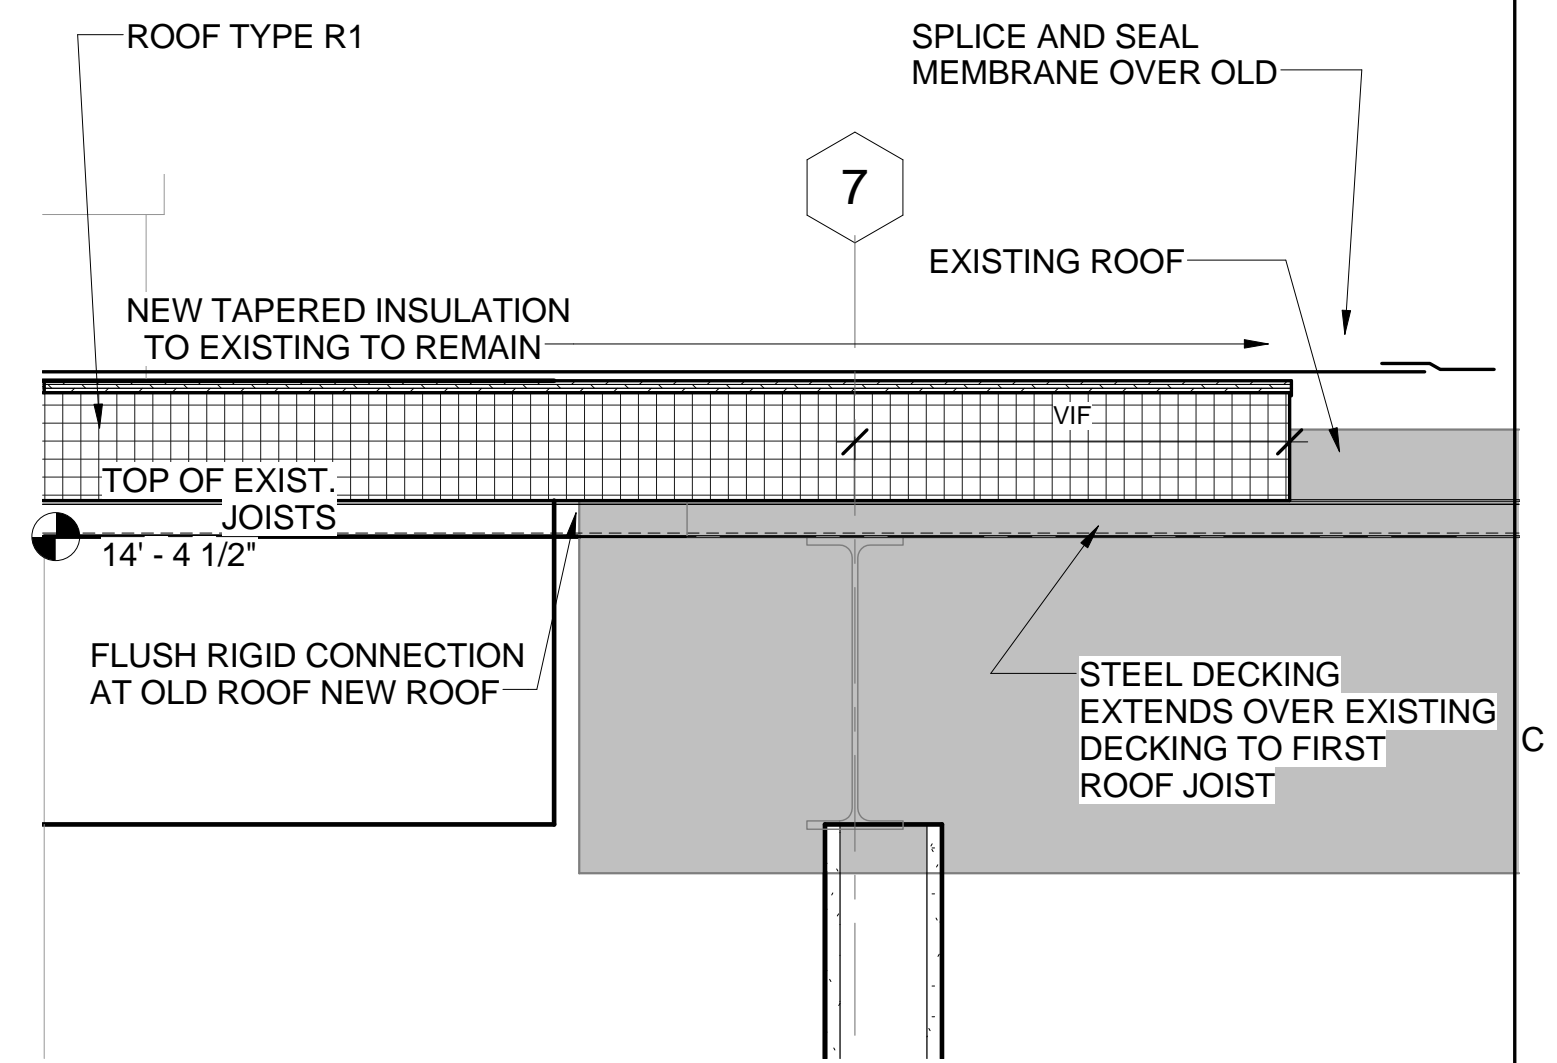


D2 ROOF TRANSITION AT EPDM (NO SLAB)
1 1/2" = 1'-0"

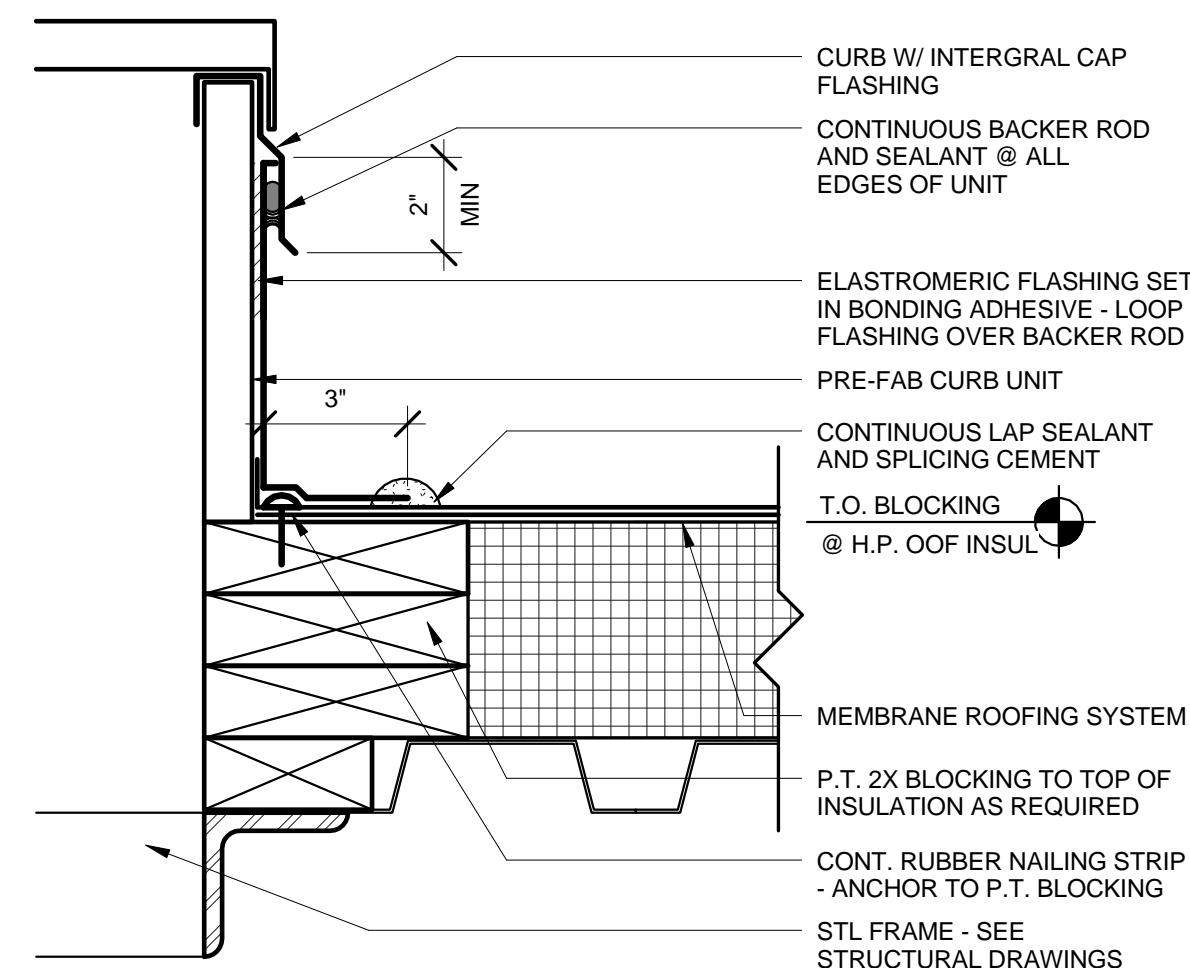


D1 TYPICAL VERTICAL TERMINATION @ PREFORMED CURB/MECH PAD
3" = 1'-0"

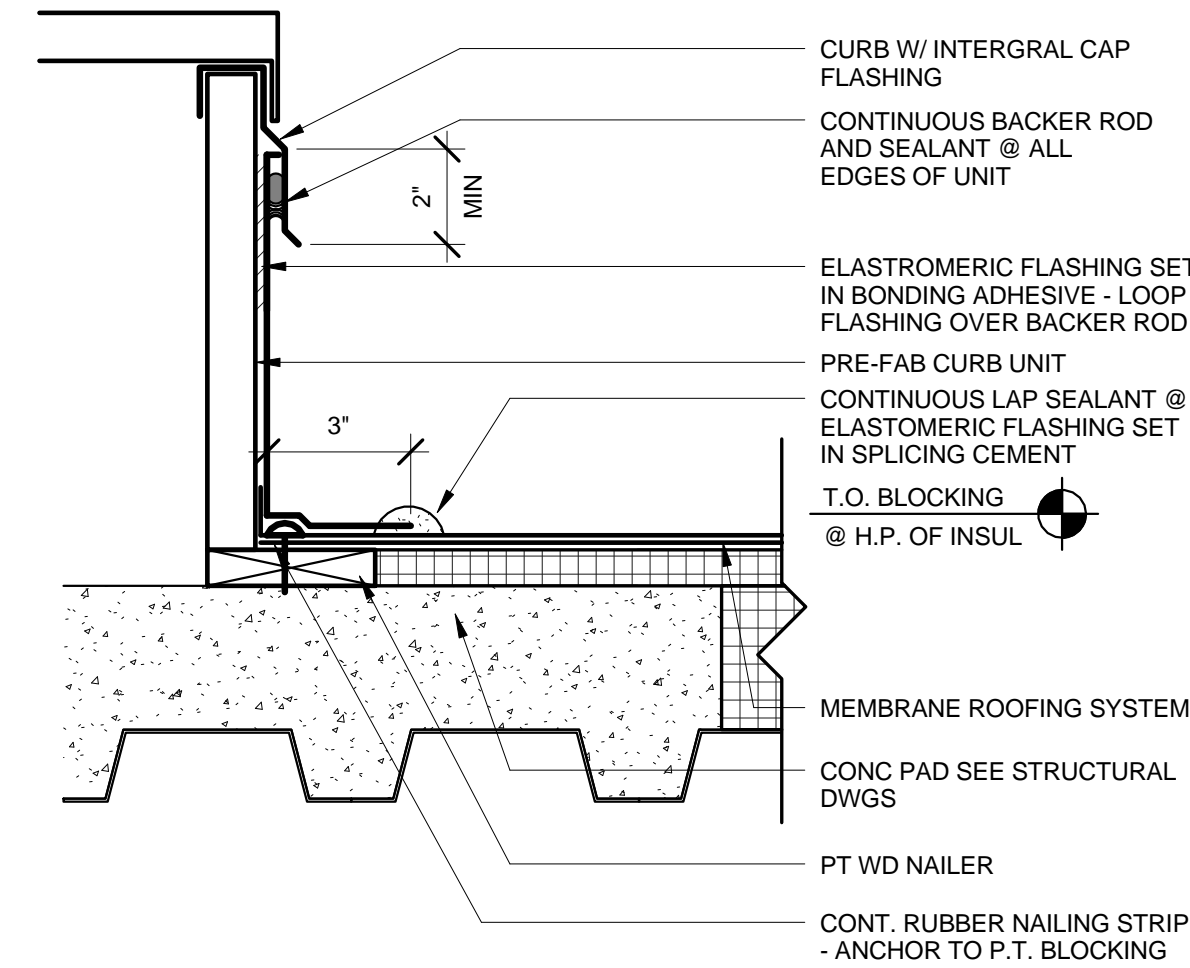


C1 TYPICAL VERTICAL TERMINATION @ ROOF TOP AHU
3" = 1'-0"

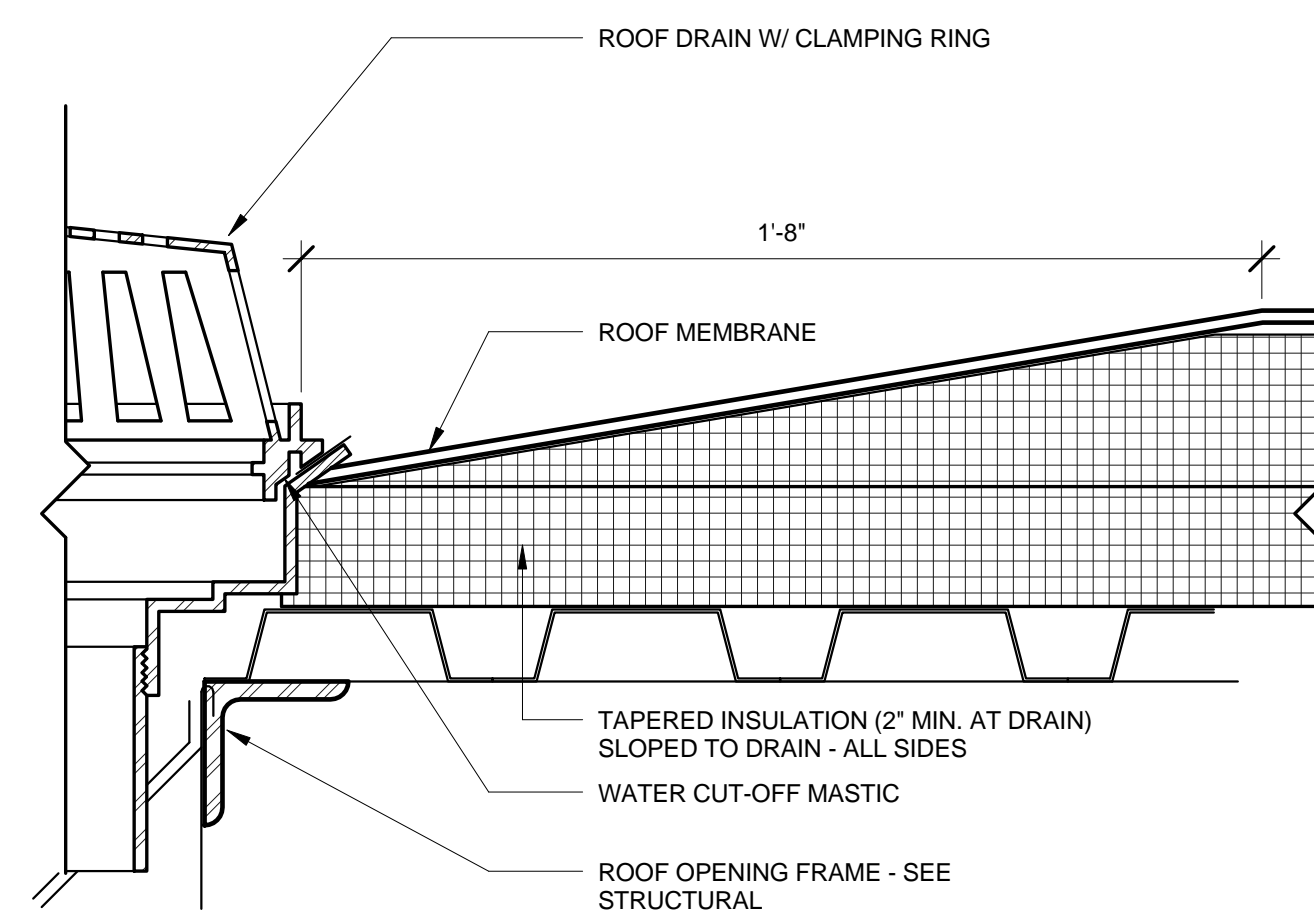


C2 TYP. MEMBRANE @ ROOF DRAIN
3" = 1'-0"

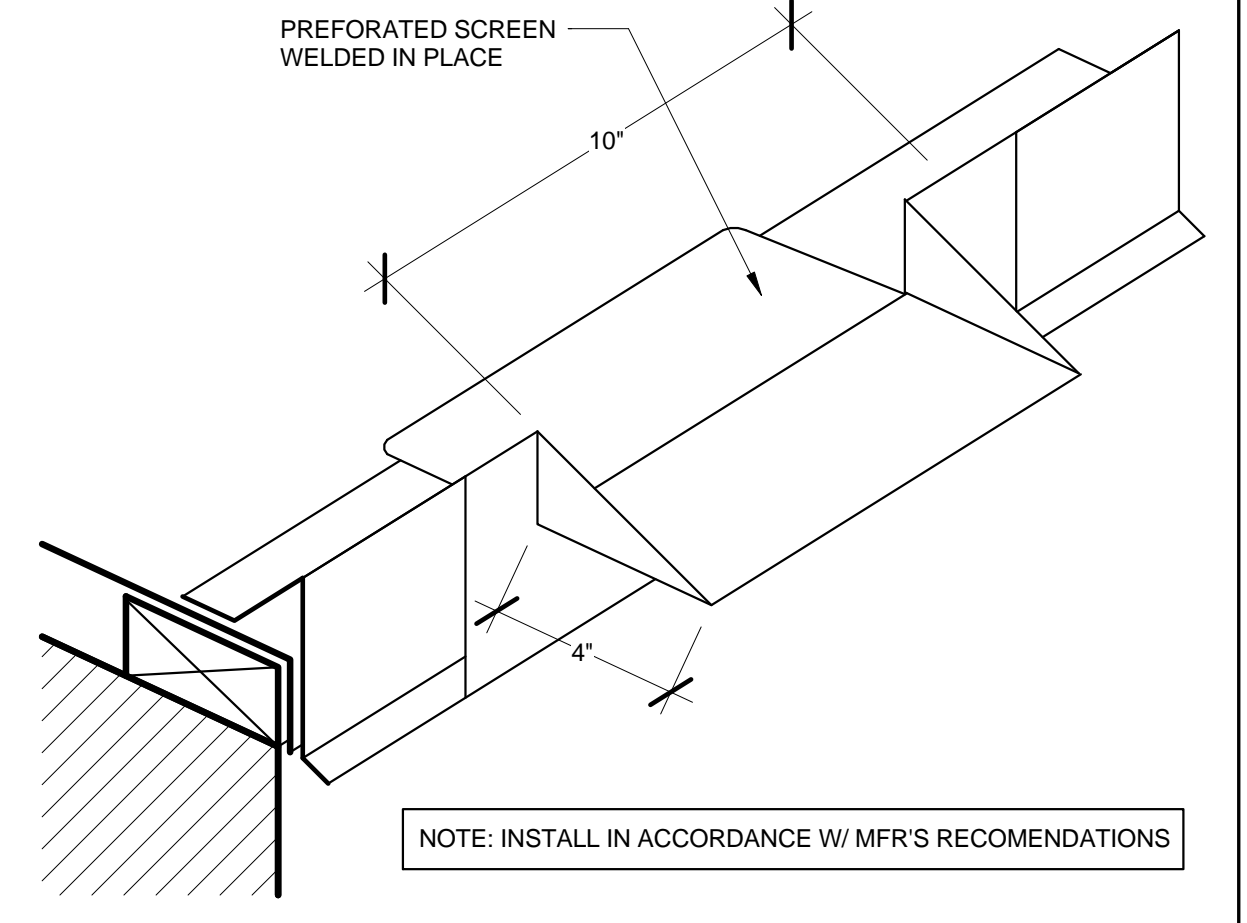


B2 OVERFLOW SCUPPER DETAIL
3" = 1'-0"

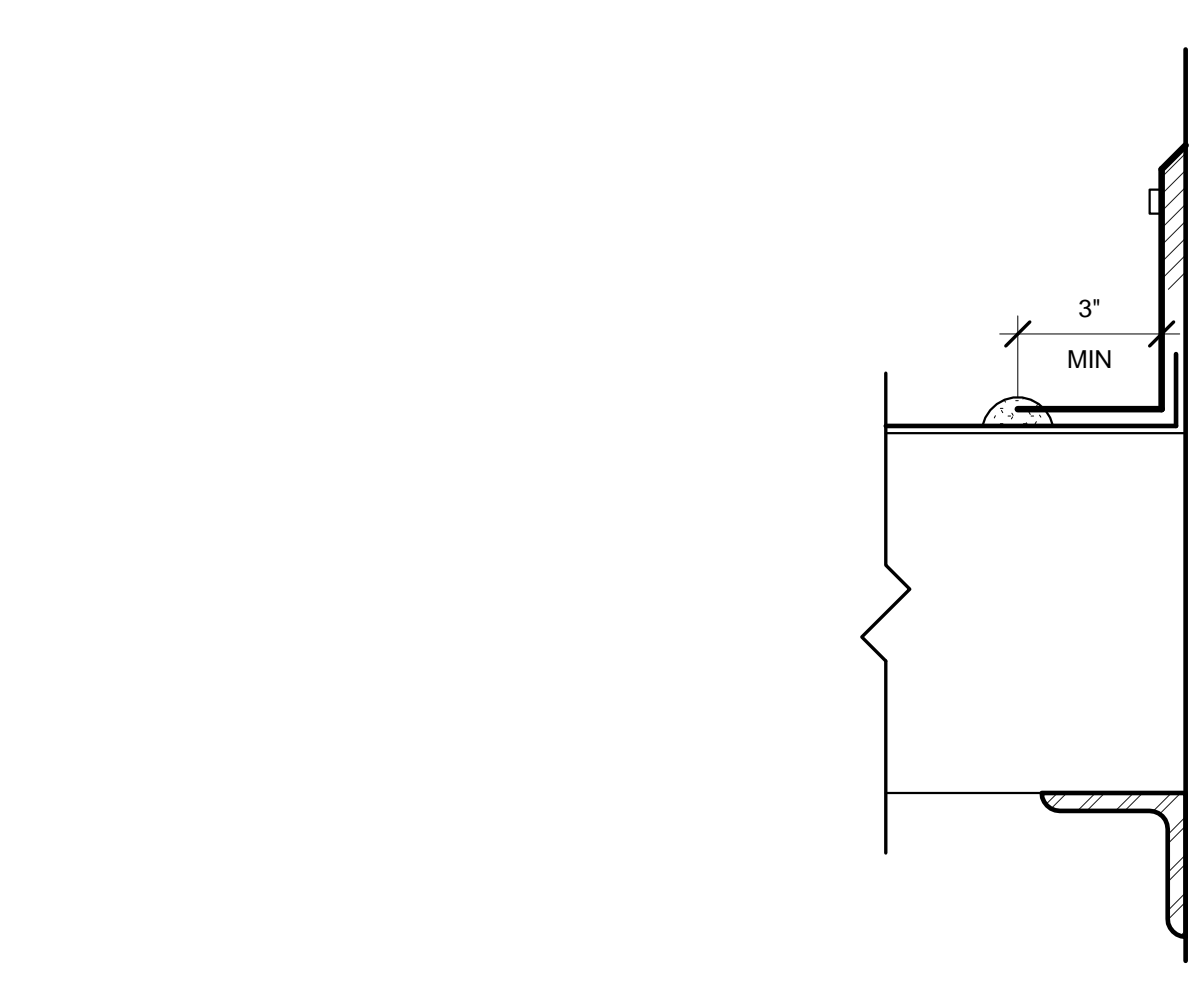

A2 DTL @ VENT / FLAT ROOF
3" = 1'-0"

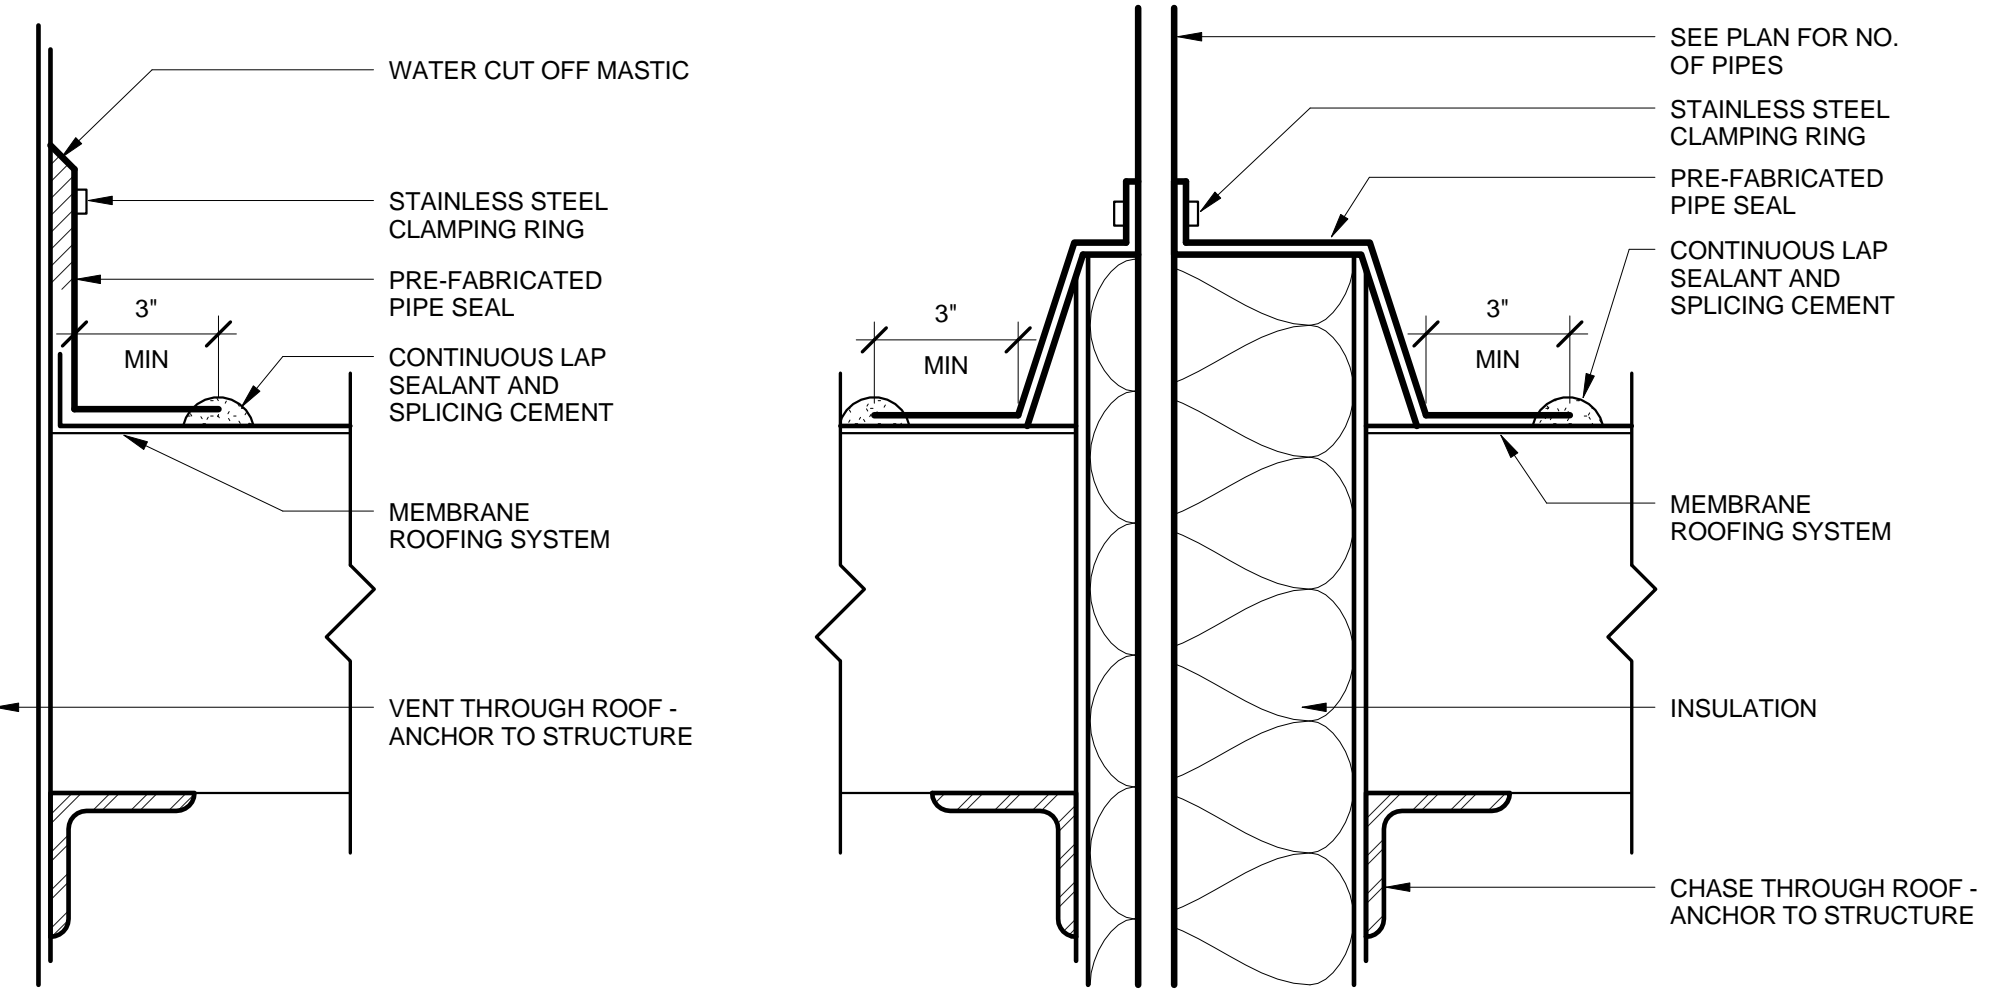

B1 CHASE FOR MECHANICAL PENETRATION
3" = 1'-0"

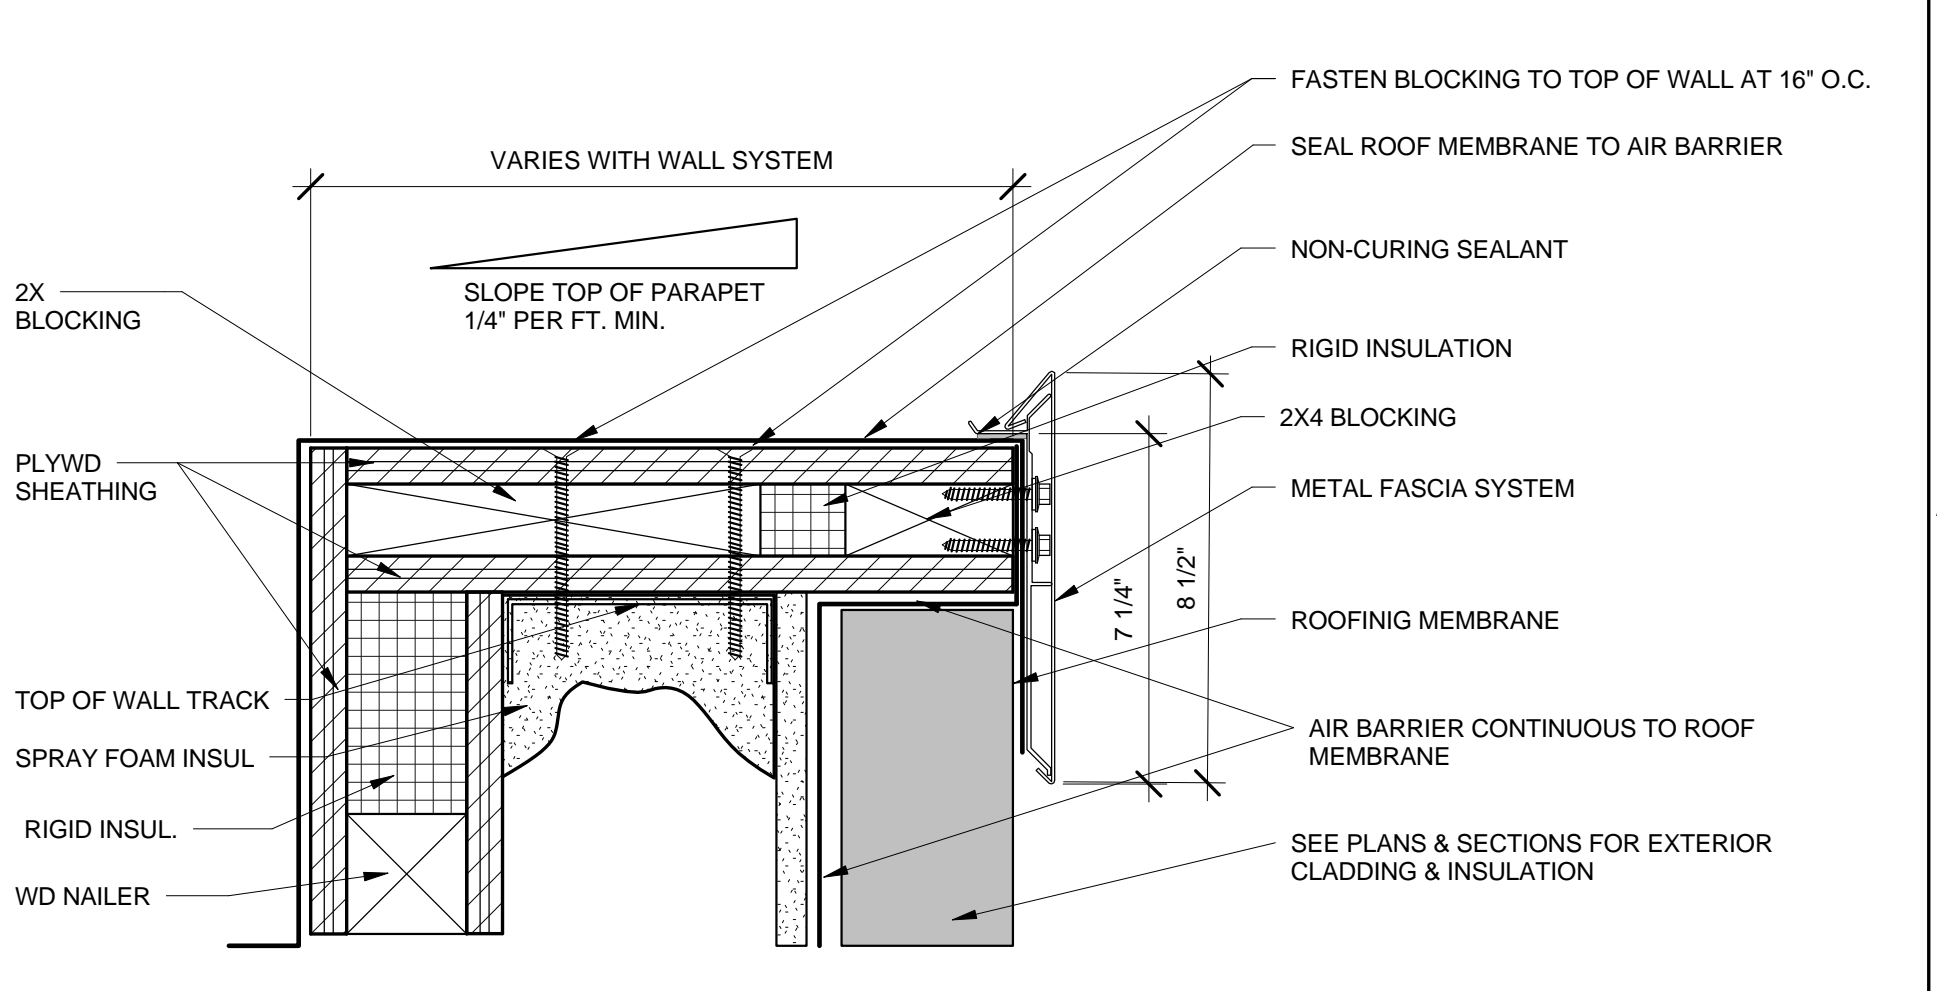

A1 TYPICAL PARAPET BLOCKING AND FASCIA
3" = 1'-0"